



PROVINCE OF THE EASTERN CAPE
IPHONDO LEMPUMA KOLONI
PROVINSIE OOS-KAAP

**Provincial Gazette
Igazethi Yephondo
Provinsiale Koerant**


Selling price: R1,50
Other countries: R1,95

Vol. 9

BISHO/
KING WILLIAM'S TOWN, 28 MAY 2002

No. 879
(Extraordinary)

We all have the power to prevent AIDS

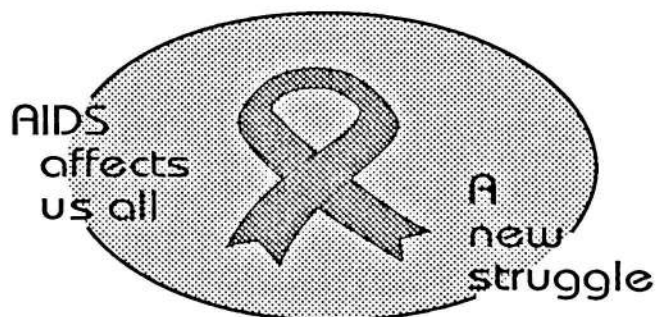

Prevention is the cure

**AIDS
HELPUNE**

0800 012 322

DEPARTMENT OF HEALTH



9771682455006

CONTENTS • INHOUD

<i>No.</i>		<i>Page No.</i>	<i>Gazette No.</i>
LOCAL AUTHORITY NOTICE			
34	Less Formal Township Establishment Act (113/1991): Kouga Municipality (Hankey): Township establishment: Portion of Erf 17, Hankey	2	879

LOCAL AUTHORITY NOTICE

No. 34**PROVINCE OF THE EASTERN CAPE****DEPARTMENT OF HOUSING, LOCAL GOVERNMENT AND TRADITIONAL AFFAIRS****KOUGA MUNICIPALITY (HANKEY)****LESS FORMAL TOWNSHIP ESTABLISHMENT ACT, 1991 (ACT 113 OF 1991)****NOTICE OF TOWNSHIP ESTABLISHMENT**

I, Gugile Ernest Nkwinti, Member of the Executive Council for Housing, Local Government and Traditional Affairs, duly authorized thereto, hereby give notice in terms of Section 11 (2) of the Less Formal Township Establishment Act, 1991 (Act 113 of 1991), that an application for establishment of a Township on the properties specified below has been received and is open to inspection during normal office hours at the Office of the Acting Regional Director, Department of Housing, Local Government and Traditional Affairs (Eastern Cape), Room 222, 55 Albany Road, Central, Port Elizabeth, until and including 18 June 2002.

Proposed name: Weston.


Description of property: Portion of Erf 17, Hankey, Portion of Erf 18, Hankey, Remainder of Erf 1460, Hankey, Erf 2666, Hankey, Erf 1465, Hankey (General Plan No. 6091/1996) and Erf 2673, Hankey (General Plan No. 963/1999), as shown on Plan P17.


Location: The subject area is situated south-west of Hankey Town Centre, next to the road between Hankey and Humansdorp, as shown on the attached locality map.

Applicant: Kouga Municipality (Hankey).

PLAN P17

HANKEY

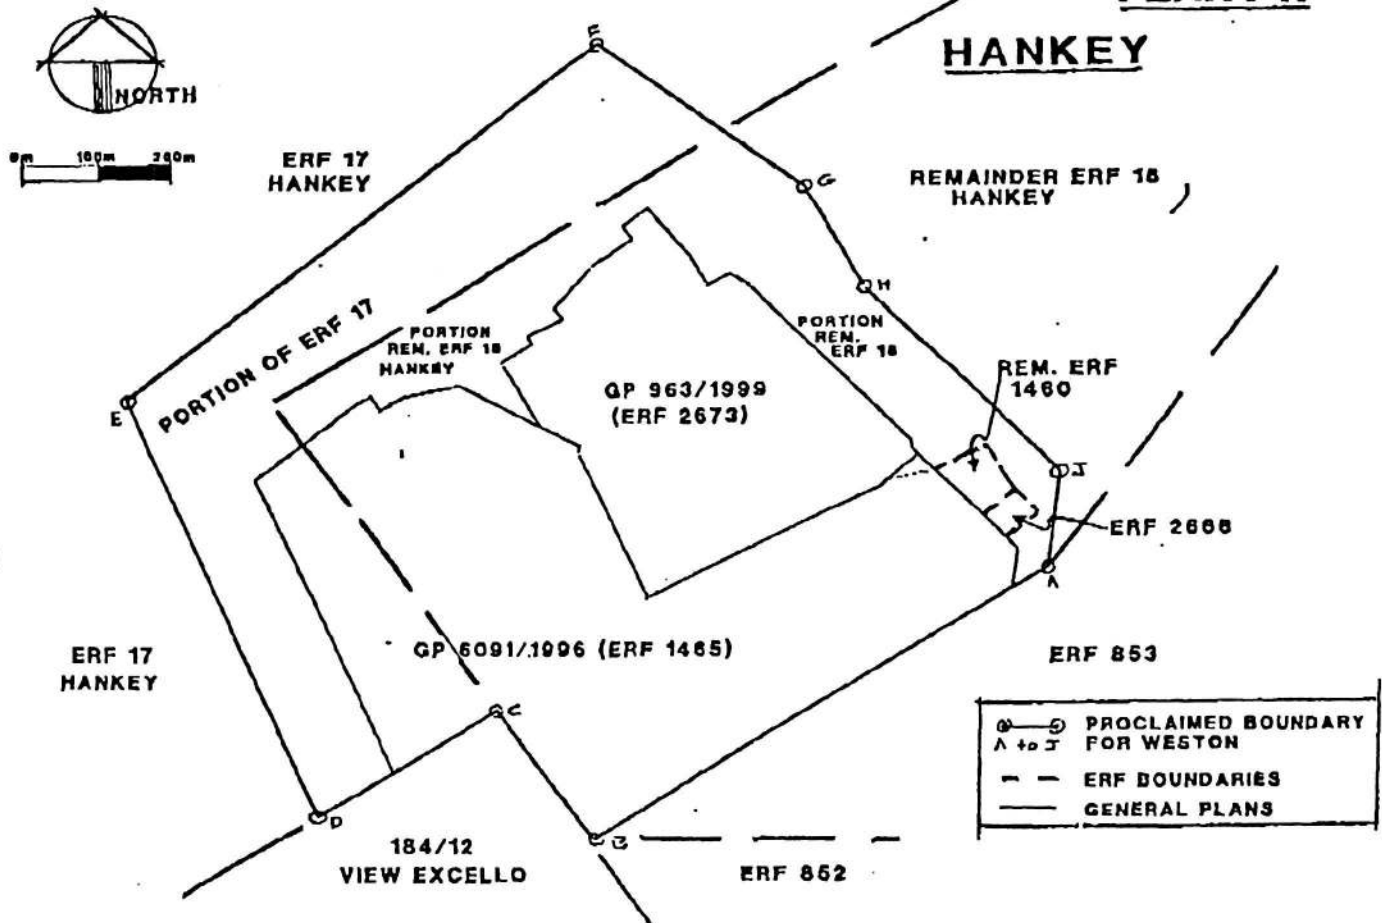

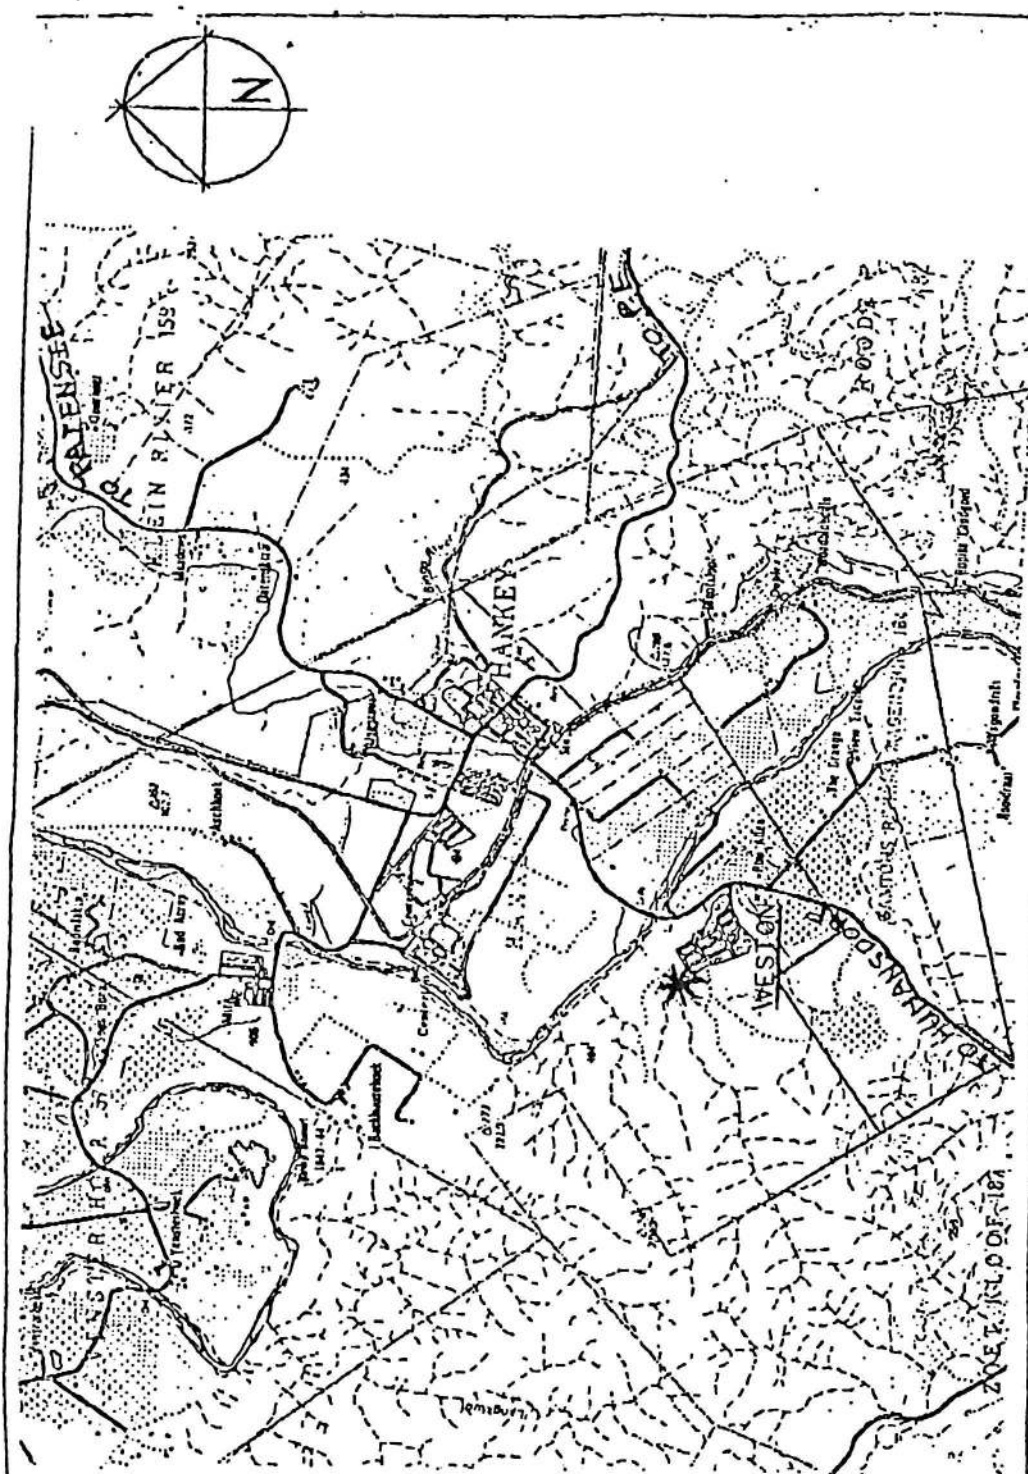

PROVINCIAL ADMINISTRATION : EASTERN CAPE		SUBJECT / ONDERWERP		LOCALITY MAP		DSG. No. / TDX No.	
HOUSING AND LOCAL GOVERNMENT		HANKEY - WESTON		HK/ MAP 1		DATE / DATUM	
PRIVATE BAG X 6005 TELEPHONE: 3909111 TELEX: 24-3055 PORT ELIZABETH 6000		APPROVED / GOVERNEUR		20/12/2001		SCALE / SKAAL	
EXTENDED / OORSTREK		H.O.		1: 50 000			

Printed by and obtainable from the Government Printer, Bosman Street, Private Bag X85, Pretoria, 0001.
 Tel: (012) 334-4507, 334-4511, 334-4509, 334-4515

Also available at the Legal Advisory Services, Province of the Eastern Cape, Private Bag X0047, Bisho, 5605. Tel. (040) 635-0052