



THE PROVINCE OF TRANSVAAL

Official Gazette

(Registered at the Post Office as a Newspaper)

PRICE: S.A. 15c OVERSEAS 20c

VOL. 223

PRETORIA 14 FEBRUARY, 1979

SECRET



DIE PROVINSIE TRANSVAAL

Offisiële Koerant

(As 'n Nuusblad by die Poskantoor Geregistreer)

PRYS: S.A. 15c OORSEE 20c

4004

No. 18 (Administrator's), 1979.

PROCLAMATION

by The Honourable the Administrator of the Province Transvaal.

Under the powers vested in me by section 14(2) of the Transvaal Board for the Development of Peri-Urban Areas Ordinance, 1943, I do hereby proclaim that the area described in the Schedule hereto, shall be included in the area of jurisdiction of the Transvaal Board for the Development of Peri-Urban Areas, with effect from the date of this proclamation.

Given under my Hand at Pretoria on this 22nd day of January, One thousand Nine hundred and seventy-nine.

S. G. J. VAN NIEKERK,
Administrator of the Province Transvaal.
PB. 3-2-3-111-153

SCHEDULE.

TRANSVAAL BOARD FOR THE DEVELOPMENT OF PERI-URBAN AREAS: DESCRIPTION OF AREA INCLUDED.

1. Portion 29 (portion of Portion 3) of the farm Injaka 267-K.U. in extent 127,2081 morgen vide Diagram S.G. A.1471/60.

No. 21 (Administrator's), 1979.

PROCLAMATION

Whereas power is vested in me by section 2 of the Removal of Restrictions Act, 1967 (Act 84 of 1967) to alter, suspend or remove a restriction or obligation referred to in that section;

Now therefore I do hereby, in respect of Erven 120 and 123, situate in Marble Hall Township, Registration Division K.S., Transvaal,

(1) remove conditions (m) and (n) in Deed of Transfer T.30156/1977; and

(2) remove condition (m) in Deed of Transfer T.18399/1976.

Given under my Hand at Pretoria this 10th day of November, One thousand Nine hundred and Seventy-eight.

S. G. J. VAN NIEKERK,
Administrator of the Province Transvaal.
PB. 4-14-2-833-7

No. 18 (Administrators-), 1979.

PROKLAMASIE

deur Sy Edele die Administrateur van die Provincie Transvaal.

Kragtens die bevoegdheid aan my verleen by artikel 14(2) van die Ordonnansie op die Transvaalse Raad vir die Ontwikkeling van Buitestedelike Gebiede, 1943, proklameer ek hierby dat die gebied omskryf in die Bylae hierby in die regsgebied van die Transvaalse Raad vir die Ontwikkeling van Buitestedelike Gebiede met ingang van die datum van hierdie proklamasie opgeneem word.

Gegee onder my Hand te Pretoria op hede die 22ste dag van Januarie, Eenduisend Negehonderd Nege-en-sewentig.

S. G. J. VAN NIEKERK,
Administrateur van die Provincie Transvaal.
PB. 3-2-3-111-153

BYLAE.

TRANSVAALSE RAAD VIR DIE ONTWIKKELING VAN BUITESTEDELIKE GEBIEDE: BESKRYWING VAN GEBIED INGELYF.

1. Gedeelte 29 ('n gedeelte van Gedeelte 3) van die plaas Injaka 267-K.U. grootte 127,2081 morg volgens Kaart L.G. A.1471/60.

No. 21 (Administrators-), 1979.

PROKLAMASIE

Nademaal bevoegdheid by artikel 2 van die Wet op Opheffing van Beperkings, 1967 (Wet 84 van 1967) aan my verleen is om 'n beperking of verpligting in daardie artikel genoem te wysig, op te skort of op te hef;

So is dit dat ek, met betrekking tot Erwe 120 en 123, geleë in dorp Marble Hall, Registrasie Afdeling K.S., Transvaal,

(1) voorwaardes (m) en (n) in Akte van Transport T.30156/1977, ophef; en

(2) voorwaarde (m) in Akte van Transport T.18399/1976, ophef.

Gegee onder my Hand te Pretoria, op hede die 10de dag van November, Eenduisend Negehonderd Agt-en-sewentig.

S. G. J. VAN NIEKERK,
Administrateur van die Provincie Transvaal.
PB. 4-14-2-833-7

No. 22 (Administrator's), 1979.

PROCLAMATION

Whereas power is vested in me by section 2 of the Removal of Restrictions Act, 1967, (Act 84 of 1967) to alter, suspend or remove a restriction or obligation referred to in that section;

Now therefore I do hereby, in respect of Holding 76, situate in Bartlett Agricultural Holding Extension 1, district Boksburg, held in terms of Deed of Transfer 326/1970, alter condition 2(i) to read as follows:—

“2(i) Notwithstanding the provisions of Clauses 2(a) and 2(d) piggeries or kennels may be conducted on the holding with the written consent of the Administrator and subject to such requirements as he may impose.”

Given under my Hand at Pretoria this 22nd day of January, One thousand Nine hundred and Seventy-nine.

S. G. J. VAN NIEKERK,
Administrator of the Province Transvaal.
PB. 4-16-2-52-2

No. 23 (Administrator's), 1979.

PROCLAMATION

Whereas power is vested in me by section 2 of the Removal of Restrictions Act, 1967, (Act 84 of 1967) to alter, suspend or remove a restriction or obligation referred to in that section;

Now therefore I do hereby; in respect of Lots 650 and 651, situate in Forest Town Township, district Johannesburg, held in terms of Deed of Transfer F.7739/1968, remove conditions (1)4 and 7.

Given under my Hand at Pretoria this 4th day of January, One thousand Nine hundred and Seventy-nine.

S. G. J. VAN NIEKERK,
Administrator of Province Transvaal.
PB. 4-14-2-500-18

No. 24 (Administrator's), 1979.

PROCLAMATION

Whereas power is vested in me by section 2 of the Removal of Restrictions Act, 1967, (Act 84 of 1967) to alter, suspend or remove a restriction or obligation referred to in that section;

Now therefore I do hereby, in respect of Erf 1916, (formerly Erf 930), situate in Rosettenville (Extension 3) Township, district Johannesburg, held in terms of Deed of Transfer F.5071/1958, remove condition (b).

Given under my Hand at Pretoria this 22nd day of January, One thousand Nine hundred and Seventy-nine.

S. G. J. VAN NIEKERK,
Administrator of the Province Transvaal.
PB. 4-14-2-1170-1

No. 22 (Administrateurs-), 1979.

PROKLAMASIE

Nademaal bevoegdheid by artikel 2 van die Wet op Opheffing van Beperkings, 1967, (Wet 84 van 1967) aan my verleen is om 'n beperking of verpligting in daardie artikel genoem te wysig, op te skort of op te hef;

So is dit dat ek, met betrekking tot Hoewe 76, geleë in Bartlett Landbouhoeves Uitbreiding 1, distrik Boksburg, gehou kragtens Akte van Transport 326/1970, voorwaarde 2(i) wysig om soos volg te lui:—

“2(i) Notwithstanding the provisions of Clauses 2(a) and 2(d), piggeries or kennels may be conducted on the holding with the written consent of the Administrator and subject to such requirements as he may impose.”

Gegee onder my Hand te Pretoria, op hede die 22ste dag van Januarie, Eenduisend Nege honderd Nege-en-sewentig.

S. G. J. VAN NIEKERK,
Administrateur van die Provincie Transvaal.
PB. 4-16-2-52-2

No. 23 (Administrateurs-), 1979.

PROKLAMASIE

Nademaal bevoegdheid by artikel 2 van die Wet op Opheffing van Beperkings, 1967, (Wet 84 van 1967) aan my verleen is om 'n beperking of verpligting in daardie artikel genoem te wysig, op te skort of op te hef;

So is dit dat ek, met betrekking tot Lotte 650 en 651, geleë in dorp Forest Town, distrik Johannesburg, gehou kragtens Akte van Transport F.7739/1968 voorwaardes (1)4 en 7 ophef.

Gegee onder my Hand te Pretoria, op hede die 4de dag van Januarie, Eenduisend Negehonderd Nege-en-sewentig.

S. G. J. VAN NIEKERK,
Administrateur van die Provincie Transvaal.
PB. 4-14-2-500-18

No. 24 (Administrateurs-), 1979.

PROKLAMASIE

Nademaal bevoegdheid by artikel 2 van die Wet op Opheffing van Beperkings, 1967, (Wet 84 van 1967) aan my verleen is om 'n beperking of verpligting in daardie artikel genoem te wysig, op te skort of op te hef;

So is dit dat ek, met betrekking tot Erf 1916, (tevore Erf 930), geleë in dorp Rosettenville (Uitbreiding 3), distrik Johannesburg gehou kragtens Akte van Transport F.5071/1958, voorwaarde (b) ophef.

Gegee onder my Hand te Pretoria, op hede die 22ste dag van Januarie, Eenduisend Negehonderd Nege-en-sewentig.

S. G. J. VAN NIEKERK,
Administrateur van die Provincie Transvaal.
PB. 4-14-2-1170-1

No. 25 (Administrator's), 1979.

PROCLAMATION

Whereas power is vested in me by section 2 of the Removal of Restrictions Act, 1967, (Act 84 of 1967) to alter, suspend or remove a restriction or obligation referred to in that section;

Now therefore I do hereby, in respect of Erf 276, situate in Phalaborwa Township, Registration Division L.U., Transvaal, held in terms of Deed of Transfer T.33154/1977, alter condition B 2(d) by the substitution for the figures "7,62" of the figures "1,52".

Given under my Hand at Pretoria this 5th day of September, One thousand Nine hundred and Seventy-eight.

S. G. J. VAN NIEKERK,
Administrator of the Province Transvaal.
PB. 4-14-2-1596-7

No. 25 (Administrateurs-), 1979.

PROKLAMASIE

Nademaal bevoegdheid by artikel 2 van die Wet op Opheffing van Beperkings, 1967, (Wet 84 van 1967) aan my verleen is om 'n beperking of verpligting in daardie artikel genoem te wysig, op te skort of op te hef;

So is dit dat ek, met betrekking tot Erf 276, geleë in die dorp Phalaborwa, Registrasie Afdeling L.U., Transvaal, gehou kragtens Akte van Transport T.33154/1977, voorwaarde B 2(d) wysig deur die syfers "7,62" te vervang met die syfers "1,52".

Gegee onder my Hand te Pretoria, op hede die 5de dag van September, Eenduisend Negehonderd Agt-en-sewentig.

S. G. J. VAN NIEKERK,
Administrateur van die Provisie Transvaal.
PB. 4-14-2-1596-7

No. 26 (Administrator's), 1979.

PROCLAMATION

Whereas power is vested in me by section 2 of the Removal of Restrictions Act, 1967, (Act 84 of 1967) to alter, suspend or remove a restriction or obligation referred to in that section;

Now therefore I do hereby, in respect of Lot 1516, situate in Capital Park Township, City of Pretoria, held in terms of Certificate of Consolidated Title 44649/1969, remove conditions (a) 1 and 2.

Given under my Hand at Pretoria this 23rd day of January, One thousand Nine hundred and Seventy-nine.

S. G. J. VAN NIEKERK,
Administrator of the Province Transvaal.
PB. 4-14-2-224-11

No. 26 (Administrateurs-), 1979.

PROKLAMASIE

Nademaal bevoegdheid by artikel 2 van die Wet op Opheffing van Beperkings, 1967, (Wet 84 van 1967) aan my verleen is om 'n beperking of verpligting in daardie artikel genoem te wysig, op te skort of op te hef;

So is dit dat ek, met betrekking tot Lot 1516, geleë in die dorp Capital Park, Stad Pretoria, gehou kragtens Sertifikaat van Verenigde Titel 44649/1969, voorwaardes (a) 1 en 2 ophef.

Gegee onder my Hand te Pretoria, op hede die 23ste dag van Januarie, Eenduisend Negēhonderd Nege-en-sewentig.

S. G. J. VAN NIEKERK,
Administrateur van die Provisie Transvaal.
PB. 4-14-2-224-11

No. 27 (Administrator's), 1979.

PROCLAMATION

In terms of section 49(1) of the Deeds Registries Act, 1937, (Act 47 of 1937) read with section 82 of the Town-planning and Townships Ordinance, 1965 (Ordinance 25 of 1965), I hereby declare that the boundaries of Parkmore Township shall be extended to include Portion 602 of the farm Zandfontein 42-I.R., district Johannesburg, subject to the conditions set out in the Schedule hereto.

Given under my Hand at Pretoria on this 6th day of February, One thousand Nine hundred and Seventy-nine.

S. G. J. VAN NIEKERK,
Administrator of the Provinie Transvaal.
PB. 4-8-2-1009-1

No. 27 (Administrateurs-), 1979.

PROKLAMASIE

Ingevolge artikel 49(1) van die Registrasie van Aktes Wet, 1937 (Wet 47 van 1937), saamgelees met artikel 82 van die Ordonnansie op Dorpsbeplanning en Dorpe, 1965 (Ordonnansie 25 van 1965), verklaar ek hierby dat die grense van die dorp Parkmore uitgebrei word deur Gedeelte 602 van die plaas Zandfontein 42-I.R., distrik Johannesburg, daarin op te neem onderworpe aan die voorwaardes uiteengesit in die bygaande Bylae.

Gegee onder my Hand te Pretoria op hede die 6de dag van Februarie, Eenduisend Negehonderd Nege-en-sewentig.

S. G. J. VAN NIEKERK,
Administrateur van die Provinie Transvaal.
PB. 4-8-2-1009-1

SCHEDULE.

1. CONDITIONS FOR EXTENSION OF BOUNDARIES.

(1) *Endowment.*

Payable to the local authority:

The applicant shall, in terms of section 63(1) of the Town-planning and Townships Ordinance, 1965 pay to the local authority as endowment sums of money equal to:

- (i) 15% of the land value of the erf which amount shall be used by the local authority for the construction of streets and/or storm-water drainage.
- (ii) 1% of the land value of the erf which amount shall be used by the local authority for the acquisition of land for a depositing site.
- (iii) 1% of the land value of the erf which amount shall be used by the local authority for the acquisition of land for a cemetery.

Such endowment shall be paid in accordance with the provisions of section 74 of the aforesaid Ordinance.

(2) *Disposal of Existing Conditions of Title.*

The erf shall be made subject to existing conditions and servitudes, if any, including the reservation of rights to minerals, but excluding the following servitude which does not affect the incorporated portion:

"By Notarial Deed No. K.2710/1974-S dated 10 May 1974 the within-mentioned property is subject to a perpetual right of way for road purposes indicated by the figure ABC on Diagram S.G. 9390/73 i.f.o. the Town Council of Sandton as will more fully appear from reference to the said Notarial Deed a copy which is hereunto annexed."

(3) *Consolidation of Erven.*

The applicant shall at its own expense cause the erf to be consolidated with a portion of the Remainder of Erf 253 in Parkmore Township to form one erf not less than 1 000 m² in extent.

2. CONDITIONS OF TITLE.

The erf shall be subject to the following conditions imposed by the Administrator in terms of Ordinance 25 of 1965.

(1) The erf is subject to a servitude, 2 m wide, in favour of the local authority, for sewerage and other municipal purposes, along any two boundaries other than a street boundary as determined by the local authority.

(2) No building or other structure shall be erected within the aforesaid servitude area and no large-rooted

BYLAE.

1. VOORWAARDEN VIR UITBREIDING VAN GRENSE.

(1) *Begiftiging.*

Betaalbaar aan die plaaslike bestuur:

Die applikant moet ingevolge die bepalings van artikel 63(1) van die Ordonnansie op Dorpsbeplanning en Dorpe, 1965, as begiftiging aan die plaaslike bestuur bedrae geld betaal gelykstaande met

- (i) 15% van die grondwaarde van die erf welke bedrag deur die plaaslike bestuur aangewend moet word vir die bou van strate en/of stormwaterreinering;
- (ii) 1% van die grondwaarde van die erf welke bedrag deur die plaaslike bestuur aangewend moet word vir die verkryging van grond vir 'n stortingsterrein;
- (iii) 1% van die grondwaarde van die erf welke bedrag deur die plaaslike bestuur aangewend moet word vir die verkryging van grond vir 'n begraafplaas.

Sodanige begiftiging moet ooreenkomsdig die bepalings van artikel 74 van genoemde Ordonnansie betaal word.

(2) *Beskikking oor Bestaande Titelvoorwaardes.*

Die erf moet onderworpe gemaak word aan bestaanende voorwaardes en serwitute, as daar is, met inbegrip van die voorbehoud van die regte op minerale, maar uitgesonderd die volgende serwituit wat nie die ingelyfde gedeelte raak nie:

"By Notarial Deed No. K.2710/1974-S dated 10 May 1974 the within-mentioned property is subject to a perpetual right of way for road purposes indicated by the figure ABC on Diagram S.G. 9390/73 i.f.o. the Town Council of Sandton as will more fully appear from reference to the said Notarial Deed a copy which is hereunto annexed."

(3) *Konsolidasie van Erwe.*

Die applikant moet op eie koste die erf laat konsolideer met 'n gedeelte van die Restant van Erf 253 in die dorp Parkmore om een erf nie minder as 1 000 m² groot te vorm nie.

2. TITELVOORWAARDEN.

Die erf is onderworpe aan die volgende voorwaardes ogelé deur die Administrateur kragtens die bepalings van die Ordonnansie op Dorpsbeplanning en Dorpe, 1965:

(1) Die erf is onderworpe aan 'n serwituit, 2 m breed, vir riolerings- en ander munisipale doeleindes, ten gunste van die plaaslike bestuur, langs enige twee grense uitgesonderd 'n straatgrens, soos deur die plaaslike bestuur bepaal.

(2) Geen gebou of ander struktuur mag binne die voornoemde serwituitgebied opgerig word nie en geen grootwortelbome mag binne die gebied van sodanige

trees shall be planted within the area of such servitude or within 2 m thereof.

(3) The local authority shall be entitled to deposit temporarily on the land adjoining the aforesaid servitude such material as may be excavated by it during the course of the construction, maintenance or removal of such sewerage mains and other works as it, in its discretion may deem necessary and shall further be entitled to reasonable access to the said land for the aforesaid purpose subject to any damage done during the process of the construction, maintenance or removal of such sewerage mains and other works being made good by the local authority.

ADMINISTRATOR'S NOTICES

Administrator's Notice 150 14 February, 1979

BARBERTON MUNICIPALITY: AMENDMENT TO ELECTRICITY BY-LAWS.

The Administrator hereby, in terms of section 101 of the Local Government Ordinance, 1939, publishes the by-laws set forth hereinafter, which have been approved by him in terms of section 99 of the said Ordinance.

The Electricity By-laws of the Barberton Municipality adopted by the Council under Administrator's Notice 1120, dated 12 July 1972, as amended, are hereby further amended by the addition after item 4 of the Tariff of Charges under the Schedule of the following:

"5. Surcharge."

A surcharge of 3,5% shall be levied on the charges payable in terms of items 1 and 2."

The provisions contained in this notice shall be deemed to have come into operation on 1 January 1979.

PB. 2-4-2-36-5

Administrator's Notice 151. 14 February, 1979

BLOEMHOF MUNICIPALITY: AMENDMENT TO ELECTRICITY SUPPLY BY-LAWS.

The Administrator hereby, in terms of section 101 of the Local Government Ordinance, 1939, publishes the by-laws set forth hereinafter, which have been approved by him in terms of section 99 of the said Ordinance.

The Electricity Supply By-laws of the Bloemhof Municipality, published under Administrator's Notice 953, dated 15 November 1967, as amended, are hereby further amended by the substitution in item 2(5) of the Tariff of Charges under Schedule 2 for the expression "37%" of the expression "42%."

The provisions in this notice contained, shall be deemed to have come into operation on 1 January 1979.

PB. 2-4-2-36-48

servituut of binne 'n afstand van 2 m daarvan geplant word nie.

(3) Die plaaslike bestuur is geregtig om enige materiaal wat deur hom uitgegrawe word tydens die aanleg, onderhoud of verwydering van sodanige rioolhoofpypleidings en ander werke as wat hy na goeddunke noodsaaklik ag tydelik te plaas op die grond wat aan die voornoemde servituut grens en voorts is die plaaslike bestuur geregtig tot redelike toegang tot genoemde grond vir die voornoemde doel; onderworpe daaraan dat die plaaslike bestuur enige skade vergoed wat gedurende die aanleg, onderhoud of verwydering van sodanige rioolhoofpypleidings en ander werke veroorsaak word.

ADMINISTRATEURSKENNISGEWINGS

Administrateurskennisgewing 150 14 Februarie 1979

MUNISIPALITEIT BARBERTON: WYSIGING VAN ELEKTRISITEITSVERORDENINGE.

Die Administrateur publiseer hierby ingevolge artikel 101 van die Ordonnansie op Plaaslike Bestuur, 1939, die verordeninge hierna uiteengesit wat deur hom ingevolge artikel 99 van genoemde Ordonnansie goedgekeur is.

Die Elektrisiteitsverordeninge van die Munisipaliteit Barberton deur die Raad aangeneem by Administrateurskennisgewing 1120 van 12 Julie 1972, soos gewysig, word hierby verder gewysig deur na item 4 van die Tarief van Gelde onder die Bylae die volgende by te voeg: —

"5. Toeslag."

'n Toeslag van 3,5% word gehef op die gelde betaalbaar ingevolge items 1 en 2."

Die bepalings vervat in hierdie kennisgewing word geag op 1 Januarie 1979 in werkking te getree het.

PB. 2-4-2-36-5

Administrateurskennisgewing 151. 14 Februarie 1979

MUNISIPALITEIT BLOEMHOF: WYSIGING VAN ELEKTRISITEITSVOORSIENINGSVERORDENINGE.

Die Administrateur publiseer hierby ingevolge artikel 101 van die Ordonnansie op Plaaslike Bestuur, 1939, die verordeninge hierna uiteengesit, wat deur hom ingevolge artikel 99 van genoemde Ordonnansie goedgekeur is.

Die Elektrisiteitsvoorsieningsverordeninge van die Munisipaliteit Bloemhof, aangekondig by Administrateurskennisgewing 953 van 15 November 1967, soos gewysig, word hierby verder gewysig deur in item 2(5) van die Tarief van Gelde onder Bylae 2 die uitdrukking "37%" deur die uitdrukking "42%" te veryang.

Die bepalings in hierdie kennisgewing vervat, word geag op 1 Januarie 1979 in werkking te getree het.

PB. 2-4-2-36-48

Administrator's Notice 152

14 February, 1979

DUIVELSKLOOF MUNICIPALITY: AMENDMENT TO CEMETERY BY-LAWS.

The Administrator hereby, in terms of section 101 of the Local Government Ordinance, 1939, publishes the by-laws set forth hereinafter, which have been approved by him in terms of section 99 of the said Ordinance.

The Cemetery Regulations of the Duivelskloof Municipality, published under Administrator's Notice 423, dated 31 October 1921, as amended, are hereby further amended by the substitution for section 18, Tariff of Charges, of the following:

"18. Tariff of Charges.

1. A person 12 years and under irrespective of residence, per grave: R15.
2. A person older than 12 years irrespective of residence, per grave: R25.
3. Grave plot for reburial, per grave: R40.
4. For reservation of one grave: R10."

PB. 2-4-2-23-54

Administrator's Notice 153

14 February, 1979

CORRECTION NOTICE.**GERMISTON MUNICIPALITY: BY-LAWS RELATING TO CARAVAN PARKS AND CAMPING GROUNDS.**

Administrator's Notice 252, dated 1 March 1978, is hereby corrected by the substitution in the first line of section 4(f) for the expression "hy, of 'n bevoegde persoon deur hom aangestel, altyd" of the expression "he, or some competent person appointed by him".

PB. 2-4-2-172-1

Administrator's Notice 154

14 February, 1979

GERMISTON MUNICIPALITY: AMENDMENT OF ELECTRICITY SUPPLY BY-LAWS

The Administrator hereby, in terms of section 101 of the Local Government Ordinance, 1939, publishes the by-laws set forth hereinafter, which have been approved by him in terms of section 99 of the said Ordinance.

The Electricity Supply By-laws of the Germiston Municipality, published under Administrator's Notice 25, dated 9 January, 1952, as amended, are hereby further amended by amending section A of Schedule 2 as follows:

1. By the deletion of the expression "2c" in the title of item 3.
2. By the substitution in item 3(1)(a) for the figure "3,3c" of the figure "4,4c".
3. By the addition after item 3(1)(a) of the following:

Administratorskennisgewing 152

14 Februarie 1979

MUNISIPALITEIT DUVIELSKLOOF: WYSIGING VAN BEGRAAFPLAASVERORDENINGE.

Die Administrateur publiseer hierby ingevolge artikel 101 van die Ordonnansie op Plaaslike Bestuur, 1939, die verordeninge hierna uiteengesit wat deur hom ingevolge artikel 99 van genoemde Ordonnansie, goedgekeur is.

Die Begraafplaatsregulaties van die Munisipaliteit Duivelskloof afgekondig by Administratorskennisgewing 423 van 31 Oktober 1921, soos gewysig, word hierby verder gewysig deur artikel 18, Tarief van Gelde, deur die volgende te vervang:

"18. Tarief van Gelde.

1. 'n Persoon 12 jaar en onder ongeag van woonplek, per graf: R15.
2. 'n Persoon ouer as 12 jaar ongeag van woonplek, per graf: R25.
3. Grafpersele vir herbegrafnisse, per graf: R40.
4. Vir die bespreking van een graf: R10."

PB. 2-4-2-23-54

Administratorskennisgewing 153

14 Februarie 1979

KENNISGEWING VAN VERBETERING.**MUNISIPALITEIT GERMISTON: VERORDENINGE BETREFFENDE KARAVAANPARKE EN KAMPEERTERREINE.**

Administratorskennisgewing 252 van 1 Maart 1978, word hierby verbeter deur die uitdrukking "hy, of bevoegde persoon deur hom aangestel, altyd" in die eerste reël van artikel 4(f) van die Engelse teks deur die uitdrukking "he, or some competent person appointed by him" te vervang.

PB. 2-4-2-172-1

Administratorskennisgewing 154

14 Februarie 1979

MUNISIPALITEIT GERMISTON: WYSIGING VAN ELEKTRISITEITSVOORSIENINGSVERORDENINGE

Die Administrateur publiseer hierby ingevolge artikel 101 van die Ordonnansie op Plaaslike Bestuur, 1939, die verordeninge hierna uiteengesit wat deur hom ingevolge artikel 99 van genoemde Ordonnansie gemaak is.

Die Elektrisiteitsvoorsieningsverordeninge van die Munisipaliteit Germiston, afgekondig by Administratorskennisgewing 25 van 9 Januarie 1952, soos gewysig, word hierby verder gewysig deur Gedeelte A van Bylae 2 soos volg te wysig:

1. Deur in die opschrift van item 3 die syfer "2c" te skrap.
2. Deur in item 3(1)(a) die syfer "3,3c" deur die syfer "4,4c" te vervang.
3. Deur na item 3(1)(a) die volgende by te voeg:

"This scale shall be applicable to a supply with a capacity not exceeding 80 kV.A."

4. By the substitution in item 3(1)(b) for the figure "2,5c" of the figure "3,8c".

5. By the deletion of paragraph (c) of item 3(1).

6. By the substitution for subitem (2) of the following:

"(2) Rules Applicable to Scale 2D:

(i) Where a consumer's electrical installation is tested by the Council, and the kW demand is found to be less than 80% of the kV.A demand, the Council shall be entitled to give him written notice to improve his power factor to not less than 80% within six months, failing which the Council shall replace the kW demand meter with a kV.A-demand meter and the charges under Scale 2D shall then apply to kV.A-demand instead of to kW-demand.

(ii) In the case of consumers supplied through transformers, if metering is carried out on the low voltage side of the transformer a surcharge of 2,5% on the kW.h registered, and 2,5% on the maximum demand recorded, shall be made".

7. By the substitution in item 5 for the figures "10,5c" and "3,3c" of the figures "14c" and "4,4c".

8. By the substitution in item 6 for the figure "R4,50" of the figure "R6".

PB. 2-4-2-36-1

"Hierdie skaal is van toepassing op 'n lewering met 'n voorsieningsvermoë van hoogstens 80 kV.A."

4. Deur in item 3(1)(b) die syfer "2,5c" deur die syfer "3,8c" te vervang.

5. Deur paragraaf (c) van item 3(1) te skrap.

6. Deur subitem (2) van item 3 deur die volgende te vervang:

"(2) Reëls van toepassing op Skaal 2D:

(i) Waar 'n verbruiker se elektrisiteitsaanleg deur die Raad getoets en dit bevind word dat die kV-aanvraag minder as 80% van die kV.A-aanvraag is, is die Raad geregtig om die verbruiker skriftelik in kennis te stel om sy arbeidsfaktor tot ten minste 80% te verhoog binne ses maande, en indien hy in gebreke bly, vervang die Raad die kW-aanvraagmeter deur 'n kV.A-aanvraagmeter en die heffings ingevolge Skaal 2D is dan van toepassing op kV.A-aanvraag in plaas van kW-aanvraag.

(ii) In die geval van verbruikers wat deur middel van 'n transformator bedien word en indien die krag van die laagspanningskant van die transformator gemeet word, word daar 'n ekstra heffing van 2,5 persent op die geregistreerde kW.h en 2,5% op die maksimum aanvraag gehef."

7. Deur in item 5 die syfers "10,5c" en "3,3c" deur die syfers "14c" en "4,4c" te vervang.

8. Deur in item 6 die syfer "R4,50" met die syfer "R6" te vervang.

PB. 2-4-2-36-1

Administrator's Notice 155

14 February, 1979

GROBLERSDAL MUNICIPALITY: REVOCATION OF LEAVE REGULATIONS.

The Administrator hereby, in terms of section 101 of the Local Government Ordinance 1939, publishes that he has, in terms of section 99 of the said Ordinance approved of the revocation of the Leave Regulations of the Groblersdal Municipality, published under Administrator's Notice 200, dated 7 March, 1951.

The provisions in this notice contained shall be deemed to have come into operation on 12 September, 1977.

PB. 2-4-2-54-59

Administrator's Notice 156

14 February, 1979

KLERKSDORP MUNICIPALITY: AMENDMENT TO ELECTRICITY BY-LAWS.

The Administrator hereby, in terms of section 101 of the Local Government Ordinance, 1939, publishes the by-laws set forth hereinafter, which have been approved by him in terms of section 99 of the said Ordinance.

The Electricity By-laws of the Klerksdorp Municipality, adopted by the Council under Administrator's Notice 1261, dated 26 July, 1972, as amended, are hereby

Administrator'skennisgewing 155 14 Februarie 1979

MUNISIPALITEIT GROBLERSDAL: HERROEPING VAN VERLOFREGULASIES

Die Administrateur publiseer hierby ingevolge artikel 101 van die Ordonnansie op Plaaslike Bestuur, 1939, dat hy ingevolge artikel 99 van genoemde Ordonnansie sy goedkeuring geheg het aan die herroeping van die Verlofregulasies van die Munisipaliteit Groblersdal, afgekondig by Administrateurkennisgewing 200 van 7 Maart 1951.

Die bepalings in hierdie kennisgewing vervaat word geag in werkking te getree het op 12 September 1977.

PB. 2-4-2-54-59

Administrator'skennisgewing 156

14 Februarie 1979

MUNISIPALITEIT KLERKSDORP: WYSIGING VAN ELEKTRISITEITSVERORDENINGE.

Die Administrateur publiseer hierby ingevolge artikel 101 van die Ordonnansie op Plaaslike Bestuur, 1939, die verordeninge hierna uiteengesit, wat deur hom ingevolge artikel 99 van genoemde Ordonnansie goedgekeur is.

Die Elektrisiteitsverordeninge van die Munisipaliteit Klerksdorp, deur die Raad aangeneem by Administrateurkennisgewing 1261 van 26 Julie 1972, soos gewysig

further amended by the substitution in Part A of the Tariff of Charges under the Schedule—

- (a) in item 2(2)(a) for the figure "2c" of the figure "2,08c";
- (b) in item 2(2)(b) for the figure "R4" of the figure "R4,16";
- (c) in item 3(1) for the figure "4c" of the figure "4,16c";
- (d) in item 3(2) for the figure "R10" of the figure "R10,40";
- (e) in item 4(2)(a) for the figure "1c" of the figure "1,04c";
- (f) in item 4(2)(b) for the figure "R4" of the figure "R4,16";
- (g) in item 4(2)(c) for the figure "R200" of the figure "R208";
- (h) in item 5(2) for the figures "7c" and "R4" of the figures "7,28c" and "R4,15" respectively;
- (i) in item 6(1)(a) for the figure "1c" of the figure "1,04c"; and
- (j) in item 7(2) for the figure "R5" of the figure "R5,21".

The provisions in this notice contained, shall be deemed to have come into operation on 1 January, 1979.

PB. 2-4-2-36-17

Administrator's Notice 157

14 February, 1979

KLERKSDORP MUNICIPALITY: AMENDMENT TO BY-LAWS FOR THE CONTROL OF THE FAAN MEINTJES PRIVATE NATURE RESERVE.

The Administrator hereby, in terms of section 101 of the Local Government Ordinance, 1939, publishes the by-laws set forth hereinafter, which have been approved by him in terms of section 99 of the said Ordinance.

The By-laws for the Control of the Faan Meintjes Private Nature Reserve of the Klerksdorp Municipality, published under Administrator's Notice 802, dated 24 May, 1972, are hereby amended as follows:

1. By the substitution in section 2(1)(b) and (c) for the expressions "Schedule 1" and "Schedule 2" of the words "the Schedule".

2. By the insertion after section 17 of the following and the renumbering of the existing section 18 to read 19:

"Hiring Out of Shelter and Other Facilities."

18.(1) The Council may hire out the shelter, including the kitchen and bar forming part thereof, together with the barbecue and the hall (hereinafter called the shelter), to recognised service, cultural and educational organisations, and to such other organisations as the Management Committee may from time to time approve of at a hire charge as prescribed in the Schedule hereto.

(2) All bona fide persons attending a function for which the shelter is hired, whether they are organisers

word hereby verder gewysig deur in Deel A van die Tarief van Gelde onder die Bylae—

- (a) in item 2(2)(a) die syfer "2c" deur die syfer "2,08" te vervang;
- (b) in item 2(2)(b) die syfer "R4" deur die syfer "R4,16" te vervang;
- (c) in item 3(1) die syfer "4c" deur die syfer "4,16c" te vervang;
- (d) in item 3(2) die syfer "R10" deur die syfer "R10,40" te vervang;
- (e) in item 4(2)(a) die syfer "1c" deur die syfer "1,04c" te vervang;
- (f) in item 4(2)(b) die syfer "R4" deur die syfer "R4,16" te vervang;
- (g) in item 4(2)(c) die syfer "R200" deur die syfer "R208" te vervang;
- (h) in item 5(2) die syfers "7c" en "R4" onderskeidelik deur die syfers "7,28c" en "R4,15" te vervang;
- (i) in item 6(1)(a) die syfer "1c" deur die syfer "1,04c" te vervang; en
- (j) in item 7(2) die syfer "R5" deur die syfer "R5,21" te vervang.

Die bepalings in hierdie kennisgewing vervat, word geag op 1 Januarie 1979 in werking te getree het.

PB. 2-4-2-36-17

Administrateurskennisgewing 157 14 Februarie 1979

MUNISIPALITEIT KLERKSDORP: WYSIGING VAN VERORDENINGE VIR DIE BEHEER VAN DIE FAAN MEINTJES - PRIVAATNATUURRESERVAAT.

Die Administrateur publiseer hierby ingevolge artikel 101 van die Ordonnansie op Plaaslike Bestuur, 1939, die verordeninge, hierna uiteengesit, wat deur hom ingevolge artikel 99 van genoemde Ordonnansie goedkeur is.

Die Verordeninge vir die Beheer van die Faan Meintjes-Privaatnatuurreservaat, van die Munisipaliteit Klerksdorp, aangekondig by Administrateurskennisgewing 802 van 24 Mei 1972, word hierby soos volg gewysig:

1. Deur in artikel 2(1)(b) en (c) die uitdrukings "Bylae 1" en "Bylae 2" deur die woorde "die Bylae" te vervang.

2. Deur na artikel 17 die volgende in te voeg en die bestaande artikel 18 te hernoemmer 19:

"Verhuring van Afdak en Ander Fasilitete."

18.(1) Die Raad kan die afdak, insluitende die kombuis en kroeg wat deel daarvan vorm, tesame met die vleisbraaiplek en die saal (hierna die afdak genoem), aan erkende diens- en kultuurorganisasies, opvoedkundige instansies en sodanige ander organisasies as wat die Bestuurskomitee van tyd tot tyd mag besluit, verhuur teen 'n huurgeld soos in die Bylae hierby voorgeskryf.

(2) Alle bona fide-persone wat 'n funksie waarvoor die afdak gehuur word, bywoon, hetsy hulle organi-

or guests, shall be admitted to the Reserve free of charge for the duration of the function. For this purpose and in order to control admittance to the function in the Reserve, the Director of Parks shall issue each hirer of the shelter with 25 printed tickets which the hirer shall issue to his guests and more specifically to the drivers of 25 motor vehicles. Entrance shall be limited to 25 motor vehicles, not being busses or lorries.

(3) The admittance of a hirer of the shelter and his guests to the Reserve shall be limited to the attendance of the function for which admission is permitted free of charge, and shall not entitle any such person to travel in the Reserve before or after the function.

(4) No person attending a function, whether as organiser or as a guest, shall be permitted to stay in the Reserve later than 22h00 on the day of the function.

(5) The Council may in addition to the shelter provide the following additional equipment:

- (a) 10 steel tables.
- (b) 50 chairs.
- (c) 10 dust-bins.
- (d) Barbecue grates.
- (e) Water.
- (f) Wood or charcoal which shall be for sale at the entrance gate at prices determined by the Council from time to time.

(6) The hirer of the shelter shall provide the following accessories:

- (a) Firewood.
- (b) Lighting, which shall preferably be gas-lamps;
- (c) Labour.
- (d) All pots, pans, kettles, plates, cups, saucers, cutlery and other kitchen utensils which may be necessary for the preparation and serving of food.
- (e) Such other equipment as he may prefer.

(7) The shelter shall not be hired out on Sundays, Good Friday, Ascension Day, Day of the Covenant and Christmas-day, for the purpose of a function.

(8) The hall shall not be used for any purpose of dancing.

(9) Any person hiring the shelter shall at the termination of the period of lease leave the shelter and surrounding area in a clean and tidy condition: Provided that should the hirer fail to do so, the Council may have the necessary work done and recover the cost from the hirer.

(10) The shelter shall be hired out on the explicit understanding that the Council shall not be liable for any damage to or loss of property or injury or death of a person as a result of any action caused in any way whatsoever.

(11) No person shall cut or break off any trees or branches of trees for the purpose of firewood or any other purpose, whatsoever.

(12) The shelter shall be hired out on the explicit understanding that the hirer shall be liable for any loss, or damage of whatsoever nature to the shelter, furni-

seerders of gaste is, word gratis tot die reservaat vir die tydsuur van die funksie toegelaat. Vir dié doel en ten einde toegang tot die funksie in die reservaat te beheer, voorsien die Direkteur van Parke aan elke huurder van die afdak 25 gedrukte kaartjies wat die huurder dan aan sy gaste en meer bepaaldelik aan die bestuurders van 25 motorvoertuie kan uitreik. Toegang word beperk tot 25 motorvoertuie, nie synde busse of vragmotors nie.

(3) Die toelating van 'n huurder van die afdak en sy gaste in die reservaat word beperk tot die bywoning van die funksie waaryoor die gratis toegang verleen word, en verleen nie magtiging aan enige sodanige persoon om voor of na die funksie in die reservaat rond te ry nie.

(4) Enige persoon wat 'n funksie bywoon, het sy as organisator of as 'n gast, mag nie later as 22h00 op die dag van die funksie in die reservaat vertoe nie.

(5) Die Raad kan benewens die afdak, die volgende bykomende toerusting voorsien:

- (a) 10 staal tafels.
- (b) 50 stoele.
- (c) 10 vullishouers.
- (d) Braairoosters.
- (e) Water.
- (f) Hout of houtskool wat by die toegangshek te koop aangebied word teen pryse wat van tyd tot tyd deur die Raad vasgestel word.

(6) Die huurder van die afdak moet die volgende benodigdhede verskaf:

- (a) Brandhout.
- (b) Beligting, wat verkieslik gaslampe moet wees.
- (c) Arbeid.
- (d) Alle potte, panne, ketels, borde, koppies, pierings, eetgerei en ander kombuistoerusting wat nodig mag wees vir die voorbereiding en bediening van voedsel.
- (e) Sodanige ander toerusting as wat hy verkies.

(7) Die afdak word nie op Sondae, Goeie Vrydag, Hemelvaartdag, Geloftedag en Kersdag vir die doel van 'n funksie verhuur nie.

(8) Die saal word nie vir enige dansdoeleindes gebruik nie.

(9) Iemand wat die afdak huur moet by beëindiging van die huurtermyn, die afdak en omliggende terrein in 'n skoon en netjiese toestand laat: Met dien verstande dat die Raad, indien die huurder dit nalaat, die nodige werk kan doen en die koste van die huurder verhaal.

(10) Die afdak word verhuur met die uitdruklike verstandhouding dat die Raad geensins aanspreeklik is vir enige skade aan of verlies van eiendom of beserings of dood van 'n persoon as gevolg van enige gebeurtenis, op welke wyse ook al veroorsaak.

(11) Niemand mag enige bome, of takke van bome, vir brandhout of enige ander doel hoegenaamd afkap of afbreek nie.

(12) Die afdak word verhuur met die uitdruklike verstandhouding dat die huurder aanspreeklik is vir enige verlies, of skade van welke aard ook al wat aan

ture, grates, equipment or any other buildings or property of the Council on the relative premises, caused during the period for which the premises are hired by any person who has been admitted to the hired premises or seeking admission thereto, whether such person be lawfully on or about the premises or trespassing thereon. All losses, breakages or damages shall be deemed to have been caused during the period of hiring the shelter, unless any damage or breakages are brought to the notice of the Director of Parks in writing by the hirer before the shelter is to be used. In the event of any dispute or court proceedings between the Council and the hirer, a certificate signed by the Town Clerk or an officer nominated by him in respect of any loss or damage caused shall be regarded as sufficient proof of such loss or damage.

(13) Notwithstanding the provisions of section 18(1), the Town Clerk may, upon written application, authorize the free admission of members of parties of the local branch of the South African Association of Municipal Employees as well as departments or sections of the Council."

3. By the substitution for Schedules 1 and 2 of the following:

"SCHEDULE.

1. Entrance and Hire Charges.

(1) Entrance to Reserve, per vehicle per visit, irrespective of number of passengers: R2.

(2) Hire of shelter, per occasion: R30.

Charges in terms of this item shall be strictly payable in advance.

2. Entrance Times.

(1) Period 1 April to 30 September: From 10h00 to 17h00 daily.

(2) Period 1 October to 31 March: From 10h00 to 18h00 daily.

3. Travel Times.

(1) Period 1 April to 30 September: Between 10h00 and 15h00 daily.

(2) Period 1 October to 31 March: Between 10h00 and 16h00 daily."

PB. 2-4-2-45-17

Administrator's Notice 158

14 February, 1979

KRUGERSDORP MUNICIPALITY: AMENDMENT TO CEMETERY BY-LAWS.

The Administrator hereby, in terms of section 101 of the Local Government Ordinance, 1939, publishes the by-laws set forth hereinafter, which have been approved by him in terms of section 99 of the said Ordinance.

The Cemetery By-laws of the Krugersdorp Municipality, published under Administrator's Notice 1271 dated 18 December 1968, as amended, are hereby further amended as follows:

1. By the substitution in section 6—

die afdak, ameublement, roosters, toerusting, of enige ander geboue of eiendom van die Raad op die betrokke perseel gedurende die tydperk waarvoor die perseel gehuur is, berokken word deur iemand wat tot die gehuurde perseel toegelaat is of wat toegang daar toe probeer verkry, of so iemand nou-al wettig op die perseel is of dit onregmatig betree het. Dit word geag dat alle verlies, breekskade of skade berokken, gedurende die tydperk waarvoor die afdak gehuur is, plaasgevind het, tensy die huurder skriftelik aan die Direkteur van Parke enige skade of breekskade aandui alvorens die afdak in gebruik geneem word. 'n Sertifikaat ten opsigte van enige verlies of skade, onderteken deur die Stadsklerk of deur 'n beampie deur hom gemagtig, word in die geval van enige geskil of hofgeding tussen die Raad en die huurder, beskou as voldoende bewys van sodanige verlies of skade.

(13) Ondanks die bepalings van artikel 18(1) kan die Stadsklerk, nadat skriftelik daarom aansoek gedoen is, gratis toegang aan lede van geselskappe van die plaaslike tak van die Suid-Afrikaanse Vereniging van Munisipale Werknemers asook departemente of afdelings van die Raad magtig.

3. Deur Bylaes 1 en 2 deur die volgende te vervang:

"BYLAE.

1. Toegangs- en Huurgelde.

(1) Toegang tot reservaat, per voertuig per besoek, ongeag aantal passasiers: R2.

(2) Huur van afdak, per geleentheid: R30,

Gelde ingevolge hierdie item is streng vooruitbetaalbaar.

2. Toegangstye.

(1) Tydperk 1 April tot 30 September: Vanaf 10h00 tot 17h00 daagliks.

(2) Tydperk 1 Oktober tot 31 Maart: Vanaf 10h00 tot 18h00 daagliks.

3. Reistye.

(1) Tydperk 1 April tot 30 September: Tussen 10h00 en 15h00 daagliks.

(2) Tydperk 1 Oktober tot 31 Maart: Tussen 10h00 en 16h00 daagliks."

PB. 2-4-2-45-17

Administrator's Notice 158 14 Februarie 1979

MUNISIPALITEIT KRUGERSDORP: WYSIGING VAN BEGRAAFPLAASVERORDENINGE.

Die Administrateur publiseer hierby ingevolge artikel 101 van die Ordonnansie op Plaaslike Bestuur, 1939, die verordeninge hierna uiteengesit, wat deur hom ingevolge artikel 99 van genoemde Ordonnansie goedgekeur is.

Die Begraafplaasverordeninge van die Munisipaliteit Krugersdorp, afgekondig by Administrateurskennisgewing 1271 van 18 Desember 1968, soos gewysig, word hierby verder soos volg gewysig:

1. Deur in artikel 6 —

- (a) in subsection (1) for the expression "7 a.m. to 5.45 p.m." of the expression "07h00 to 16h45"; and
- (b) in subsection (2) for the expression "before or after the hours mentioned in subsection (1)" of the expression "before 07h00 or after 18h00".

2. By the substitution in section 7 for the words "under the care" of the words "in the custody".

3. By the substitution in section 10 for the words "on lawful business" of the words "for official purposes".

4. By the substitution for subsection (1) of section 19 of the following:

"(1) The fixed measurements of the grave apertures shall be as follows:

(a) For the body of an adult:

Length: 2 250 mm.

Breadth at shoulders: 750 mm.

Breadth at head: 600 mm.

Breadth at feet: 450 mm.

(b) For the body of a child:

Length: 1 350 mm.

Breadth at shoulders, head and feet: 535 mm.". .

5. By the substitution in section 23 for the words "three feet" of the words "one metre".

6. By the substitution in section 24 for the expression "section 34 of the Public Health Act, 1919," of the expression "the provisions of the Health Act, 1977 (Act 63 of 1977),".

7. By the deletion of section 26.

8. By the insertion in section 29 of the Afrikaans text after the words "uitgevoer word" of the word "nie" and the deletion in the last line of the word "nie".

9. By the substitution for section 30 of the following:

"Hours for Interments.

30. No interment shall be held on Saturdays, Sundays or any public holidays or before 09h00 or after 16h30 on any other day: Provided that the Director of Parks may, in exceptional circumstances, approve interments on these days or times."

10. By the insertion in section 40 after the words "of the Council" of the words "or the Superintendent".

11. By the insertion in section 42 after the words "the Council", wherever they occur, of the words "or the Superintendent".

12. By the substitution in section 47 —

- (a) in paragraphs (a) and (d) for the words "two inches" of the expression "50 mm";
- (b) in paragraph (e) for the words "nine inches" and "eight inches" of the expressions "225 mm" and "200 mm" respectively;
- (c) in paragraph (g) for the words "six inches" of the expression "150 mm";

(a) in subartikel (1) die uitdrukking "7 v.m. tot 5.45 nm" deur die uitdrukking "07h00 tot 16h45" te vervang; en

(b) in subartikel (2) die uitdrukking "voor of na die ure genoem in subartikel (1)" deur die uitdrukking "voor 07h00 of na 18h00" te vervang.

2. Deur in artikel 7 die woorde "onder die sorg" deur die woorde "onder toesig" te vervang.

3. Deur in artikel 10 die woorde "wettige besigheid" deur die woorde "amptelike doeleinades" te vervang.

4. Deur subartikel (1) van artikel 19 deur die volgende te vervang:

"(1) Die vasgestelde afmetings vir die grafopeninge is soos volg:

(a) Vir 'n lyk van 'n volwassene:

Lengte: 2 250 mm.

Breedte by die skouers: 750 mm.

Breedte by die hoof: 600 mm.

Breedte by die voete: 450 mm.

(b) Vir 'n lyk van 'n kind:

Lengte: 1 350 mm.

Breedte by die skouers, hoof en voete: 535 mm.". .

5. Deur in artikel 23 die woorde "drie voet" deur die woorde "een meter" te vervang.

6. Deur in artikel 24 die uitdrukking "artikel 34 van die Volksgezondheidswet, 1919," deur die uitdrukking "die bepalings van die Wet op Gesondheid, 1977 (Wet 63 van 1977)," te vervang.

7. Deur artikel 26 te skrap.

8. Deur in artikel 29 na die woorde "uitgevoer word" die woorde "nie" in te voeg en in die laaste reël die woorde "nie" te skrap.

9. Deur artikel 30 deur die volgende te vervang:

"Ure vir Teraardebestellings.

30. Geen teraardebestelling mag op Saterdae, Sondae of enige openbare vakansiedae of voor 09h00 of na 16h30 op enige ander dag gehou word nie: Met dien verstande dat die Direkteur van Parke op grond van uitsonderlike omstandighede teraardebestellings op dié dae of tye mag goedkeur."

10. Deur in artikel 40 na die woorde "van die Raad" die woorde "of die Superintendent" in te voeg.

11. Deur in artikel 42 na die woorde "die Raad", waar dit ook al voorkom, die woorde "of die Superintendent" in te voeg.

12. Deur in artikel 47 —

- (a) in paragrawe (a) en (d) die woorde "twee duim" deur die uitdrukking "50 mm" te vervang;
- (b) in paragraaf (e) die woorde "nege duim" en "agt duim" onderskeidelik deur die uitdrukings "225 mm" en "200 mm" te vervang;
- (c) in paragraaf (g) die woorde "ses duim" deur die uitdrukking "150 mm" te vervang;

(d) in paragraph (m) for the words "three feet" and the expression "12 inches by 12 inches" of the expressions "900 mm" and "300 mm by 300 mm" respectively;

(e) in paragraph (o) for the words "two feet by two feet" and the expression "18 inches by 18 inches by six inches" and the words "four inches" of the expression "600 mm by 600 mm", "450 mm by 450 mm by 150 mm" and "100 mm" respectively.

13. By the substitution in section 52 for the expression "From 7 a.m. to 5 p.m." of the expression "From 07h00 to 17h00".

14. By the substitution in section 56 for the words "four feet and six inches" of the expression "1 350 mm".

PB. 2-4-2-23-18

Administrator's Notice 159

14 February, 1979

CORRECTION NOTICE.

NABOOMSPRUIT MUNICIPALITY: AMENDMENT TO ELECTRICITY BY-LAWS.

Administrator's Notice 1891, dated 20 December 1978, is hereby corrected by correcting the Tariff of Charges under the Schedule as follows:

1. By the insertion after the words "with or without improvements" in item 2 of the words "excluding lots being the property of the Council".

2. By amending item 4(4)(b) by—

(1) the substitution of the Afrikaans text for the words "Enkelfase, 80 ampère stroombeperking driefase" of the words "Enkelfase, 80 ampère stroombeperking of driefase 30 ampère stroombeperking".

(2) the substitution for the word "on" of the word "or".

3. By the substitution of subitem (5) of item 5 of the following:

"(5) The following charges shall be payable:

Group	Type of supply	Fixed charge per month	Energy charge per kW.h
(a)	Bona fide farming purposes	R 9,00	4c
(b)	Domestic consumer who uses electricity for farming purposes	R 9,00	4c

4. By the addition after item 16 of the following:

"17. Accounts.

Accounts for electricity supplied by the Council must be paid before or on the 15th day of the month following that in which the electricity was consumed."

PB. 2-4-2-36-64

(d) in paragraaf (m) die woorde "drie voet" en die uitdrukking "12 duim by 12 duim" onderskeidelik deur die uitdrukings "900 mm", en "300 mm by 300 mm" te vervang;

(e) in paragraaf (o) die uitdrukings "2 voet by 2 voet" en "18 duim by 18 duim by 6 duim" en die woorde "vier duim" onderskeidelik deur die uitdrukings "600 mm by 600 mm", "450 mm by 450 mm by 150 mm", en "100 mm" te vervang.

13. Deur in artikel 52 die uitdrukking "7 van tot 5 nm" deur die uitdrukking "07h00 tot 17h00" te vervang.

14. Deur in artikel 56 die uitdrukking "4 voet 6 duim" deur die uitdrukking "1 350 mm" te vervang.

PB. 2-4-2-23-18

Administrateurskennisgewing 159 14 Februarie 1979

KENNISGEWING VAN VERBETERING.

MUNISIPALITEIT NABOOMSPRUIT: WYSIGING VAN ELEKTRISITEITSVERORDENINGE.

Administrateurskennisgewing 1891 van 20 Desember 1978, word hierby verbeter deur die Tarief van Gelde onder die Bylae soos volg te verbeter:

1. Deur in item 2 na die woorde "met of sonder verbeterings" die woorde "uitgesonderd ewe wat die eiendom van die Raad is" in te voeg.

2. Deur item 4(4)(b) te wysig deur

(1) die woorde "Enkelfase, 80 ampère stroombeperking driefase" deur die woorde "Enkelfase, 80 ampère stroombeperking of driefase 30 ampère stroombeperking" te vervang.

(2) die woorde "on" van die Engelse teks deur die woorde "or" te vervang.

3. Deur subitem (5) van item 5 deur die volgende te vervang:

"(5) Die volgende gelde is betaalbaar:

Groep	Tipe tovoer	Vaste heffing per maand	Energieheffing per kW.h
(a)	Bona fide-boerdery-doeleindes	R 9,00	4c
(b)	Huishoudelike verbruiker wat elektrisiteit vir boerdery-doeleindes verbruik	R 9,00	4c

4. Deur na item 16 die volgende by te voeg:

"17. Rekeninge.

Rekeninge vir elektrisiteit deur die Raad gelewer moet betaal word voor of op die 15de dag van die maand wat volg op die maand waarin die elektrisiteit verbruik is."

PB. 2-4-2-36-64

Administrator's Notice 160

14 February, 1979

PRETORIA MUNICIPALITY: AMENDMENT TO MISCELLANEOUS BY-LAWS FOR THE PREVENTION OF OBSTRUCTIONS AND NUISANCES AND FOR THE MAINTENANCE OF CLEANLINESS, GOOD ORDER AND PUBLIC DECENCY IN STREETS AND PUBLIC PLACES AND FOR THE PREVENTION OF DISTURBANCES OF THE PUBLIC PEACE.

The Administrator hereby, in terms of section 101 of the Local Government Ordinance, 1939; publishes the by-laws set forth hereinafter, which have been approved by him in terms of section 99 of the said Ordinance.

The Miscellaneous By-laws for the Prevention of Obstructions and Nuisances and for the Maintenance of Cleanliness, Good Order and Public Decency in Streets and Public Places and for the Prevention of Disturbances of the Public Peace of the Pretoria Municipality, published under Administrator's Notice 102, dated 3 February, 1965, as amended, are hereby further amended by the substitution for section 5 of the following:

"Damage to Trees in Streets."

5. No person shall climb up, break or damage any tree growing in any street, and no person shall, without the written consent of the Council, lop, top, trim, cut down or remove any tree. No person shall mark or paint any tree growing in any street or display any advertisement thereon, unless permission for such display has been granted in terms of the provisions of the By-laws for the Control of Outdoor Advertising of the Pretoria Municipality.

PB. 2-4-2-88-3

Administrator's Notice 161, 14 February, 1979

VANDERBIJLPARK MUNICIPALITY: AMENDMENT TO SANITARY TARIFF.

The Administrator hereby, in terms of section 101 of the Local Government Ordinance, 1939, publishes the by-laws set forth hereinafter, which have been approved by him in terms of section 99 of the said Ordinance.

The Sanitary Tariff of the Vanderbijlpark Municipality, published under Administrator's Notice 1298, dated 7 August, 1974, as amended, is hereby further amended by amending item 2 by —

- (a) the substitution in subitem (2) for the figure "R10,80" of the figure "R17,50";
- (b) the substitution in subitem (3) for the figure "R6" of the figure "R10"; and
- (c) the insertion after subitem (4) of the following:
"5) Temporary removal, per pail, per removal: R2."

The provisions in this notice contained, shall come into operation on the first day of the month following the date of publication hereof.

PB. 2-4-2-81-34

Administrateurskennisgewing 160 14 Februarie 1979

MUNISIPALITEIT PRETORIA: WYSIGING VAN DIVERSE VERORDENINGE TER VOORKOMING VAN BELEMMERINGS EN HINDERNISSE EN HANDHAWING VAN SINDELIKHEID, GOEIE ORDE EN OPENBARE SEDELIKHEID IN STRATE EN OPENBARE PLEKKE EN TER VOORKOMING VAN OPENBARE RUSVERSTORING.

Die Administrateur publiseer hierby ingevolge artikel 101 van die Ordonnansie op Plaaslike Bestuur, 1939, die verordeninge hierna uiteengesit, wat deur hom ingevolge artikel 99 van genoemde Ordonnansie goedgekeur is.

Die Diverse Verordeninge ter Voorkoming van Belemmerings en Hindernisse en Handhawing van Sindelikheid, Goeie Orde en Openbare Sedelikheid in Strate en Openbare Plekke en ter Voorkoming van Openbare Rusverstoring van die Munisipaliteit Pretoria, aangekondigd by Administrateurskennisgewing 102 van 3 Februarie 1965, soos gewysig, word hierby verder gewysig deur artikel 5 deur die volgende te vervang:

"Skade aan Bome in Strate."

5. Niemand mag in 'n boom wat in 'n straat groei, klim of dit breek of beskadig nie, en niemand mag sonder die Raad se skriftelike toestemming enige boom bekap, top, snoei, afkap of verwijder nie. Niemand mag 'n boom wat in 'n straat groei, merk of verf of enige advertensie daarop vertoon nie, tensy toestemming vir sodanige vertoning kragtens die bepalings van die Verordeninge betreffende die Beheer van Buitereklaame van die Munisipaliteit Pretoria verleen is.

PB. 2-4-2-88-3

Administrateurskennisgewing 161 14 Februarie 1979

MUNISIPALITEIT VANDERBIJLPARK: WYSIGING VAN SANITÈRE TARIEF.

Die Administrateur publiseer hierby ingevolge artikel 101 van die Ordonnansie op Plaaslike Bestuur, 1939, die verordeninge hierna uiteengesit, wat deur hom ingevolge artikel 99 van genoemde Ordonnansie goedgekeur is.

Die Sanitère Tarief van die Munisipaliteit Vanderbijlpark, aangekondigd by Administrateurskennisgewing 1298 van 7 Augustus 1974, soos gewysig, word hierby verder gewysig deur item 2 te wysig deur —

- (a) in subitem (2) die syfer "R10,80" deur die syfer "R17,50" te vervang;
- (b) in subitem (3) die syfer "R6" deur die syfer "R10" te vervang; en
- (c) na subitem (4) die volgende in te voeg:
"5) Tydelike verwijdering, per emmer, per verwijdering: R2."

Die bepalings in hierdie kennisgewing vervat, tree op die eerste dag van die maand wat volg op die datum van publikasie hiervan in werking.

PB. 2-4-2-81-34

Administrator's Notice 162 14 February, 1979

VANDERBIJLPARK MUNICIPALITY: AMENDMENT TO TARIFF OF CHARGES FOR AMBULANCE SERVICES.

The Administrator hereby, in terms of section 101 of the Local Government Ordinance, 1939, publishes the by-laws set forth hereinafter, which have been approved by him in terms of section 99 of the said Ordinance.

The Tariff of Charges for Ambulance Services of the Vanderbijlpark Municipality, published under Administrator's Notice 81, dated 25 January, 1967, as amended, is hereby further amended as follows:

1. By the deletion of paragraph (a) of item 1(3).
2. By the substitution in item 1(3)(b) for the figures "3,00" and "1,50" of the figures "5,00" and "2,50" respectively.
3. By the substitution in item 2(i) for the figure "6,00" and "3,00" of the figures "8,00" and "4,00" respectively.
4. By the substitution in item 2(ii) for the figures "0,25" and "0,12½" of the figures "0,30" and "0,15" respectively.

The provisions in this notice contained, shall come into operation on the first day of the month following the date of publication hereof.

PB. 2-4-2-7-34

Administrator's Notice 163 14 February, 1979

VERWOERDBURG MUNICIPALITY: AMENDMENT TO AMBULANCE BY-LAWS.

The Administrator hereby, in terms of section 101 of the Local Government Ordinance, 1939, publishes the by-laws set forth hereinafter, which have been approved by him in terms of section 99 of the said Ordinance.

The Ambulance By-laws of the Verwoerdburg Municipality, published under Administrator's Notice 73, dated 28 January 1970, as amended, are hereby further amended as follows:

1. By the addition after section 5 of the following:
- "6. Each user or the estate of a user of the ambulance service shall to pay to the Council the costs of replacement of medicaments and other equipment used during the trip.
7. The Chief Fire Officer shall keep a record of all medicaments and equipment which have been used on the users of the ambulance service and can be collected from the user additional to the costs of the trip."
2. By the addition at the end of the Tariff of Charges under the Schedule of the following:

(h) Members of one family transported in the same ambulance, per trip : R7 — 20%

PB. 2-4-2-7-93

Administrateurskennisgwing 162 14 Februarie 1979

MUNISIPALITEIT VANDERBIJLPARK: WYSIGING VAN TARIEF VAN GELDE VIR AMBULANS-DIENSTE

Die Administrateur publiseer hierby ingevolge artikel 101 van die Ordonnansie op Plaaslike Bestuur, 1939, die verordeninge hierna uiteengesit, wat deur hom ingevolge artikel 99 van genoemde Ordonnansie goedkeur is.

Die Tarief van Gelde vir Ambulansdienste van die Munisipaliteit Vanderbijlpark, afgekondig by Administrateurskennisgwing 81 van 25 Januarie 1967, soos gewysig, word hierby verder soos volg gewysig:

1. Deur paragraaf (a) van item 1(3) te skrap.
2. Deur in item 1(3)(b) die syfers "3,00" en "1,50" onderskeidelik deur die syfers "5,00" en "2,50" te vervang.
3. Deur in item 2(i) die syfers "6,00" en "3,00" onderskeidelik deur die syfers "8,00" en "4,00" te vervang.
4. Deur in item 2(ii) die syfers "0,25" en "0,12½" onderskeidelik deur die syfers "0,30" en "0,15" te vervang.

Die bepalings in hierdie kennisgwing vervat, tree op die eerste dag van die maand wat volg op die datum van publikasie hiervan in werking.

PB. 2-4-2-7-34

Administrateurskennisgwing 163 14 Februarie 1979

MUNISIPALITEIT VERWOERDBURG: WYSIGING VAN AMBULANSVERORDENINGE.

Die Administrateur publiseer hierby ingevolge artikel 101 van die Ordonnansie op Plaaslike Bestuur, 1939, die verordeninge hierna uiteengesit wat deur hom ingevolge artikel 99 van genoemde Ordonnansie goedkeur is.

Die Ambulansverordeninge van die Munisipaliteit Verwoerdburg, afgekondig by Administrateurskennisgwing 73 van 28 Januarie 1970, soos gewysig, word hierby verder soos volg gewysig:

1. Deur na artikel 5 die volgende by te voeg:
- "6. Elke gebruiker of die boedel van 'n gebruiker van die ambulansdiens, betaal aan die Raad die vervangingskoste van medikamente en ander toerusting wat tydens die rit gebruik word.
7. Die Brandweerhoof hou 'n register van alle medikamente en toerusting wat op gebruikers van die ambulansdiens gebruik is en kan addisioneel tot die koste van die rit van die gebruiker verhaal word."
2. Deur aan die end van die Tarief van Gelde onder die Bylae die volgende by te voeg:

(h) Lede van een enkele huisgesin wat in dieselfde ambulanse vervoer word; per rit R7 — 20%

PB. 2-4-2-7-93

Administrator's Notice 164 14 February, 1979

VERWOERDBURG MUNICIPALITY: AMENDMENT TO CEMETERY BY-LAWS.

The Administrator hereby, in terms of section 101 of the Local Government Ordinance, 1939, publishes the by-laws set forth hereinafter, which have been approved by him in terms of section 99 of the said Ordinance.

The Cemetery By-laws of the Verwoerdburg Municipality, published under Administrator's Notice 1140, dated 8 October, 1969, as amended, are hereby further amended by the substitution for subsection (2) of section 18 of the following:

"(2) The standard dimensions of the aperture of an adult's grave shall be 2 200 mm in length and 750 mm in width at the shoulders and of a child's graves 1 500 mm in length and 580 mm in width at the shoulders."

PB. 2-4-2-23-93

Administrator's Notice 165 14 February, 1979

WESTONARIA MUNICIPALITY: AMENDMENT TO ELECTRICITY BY-LAWS.

The Administrator hereby, in terms of section 101 of the Local Government Ordinance, 1939, publishes the by-laws set forth hereinafter, which have been approved by him in terms of section 99 of the said Ordinance.

The Electricity By-laws of the Westonaria Municipality, adopted by the Council under Administrator's Notice 1176, dated 1 August, 1973, as amended, are hereby further amended by the substitution in item 12 of the Tariff of Charges under the Schedule for the expression "90 %" of the expression "97 %".

PB. 2-4-2-36-38

Administrator's Notice 166 14 February, 1979

CORRECTION NOTICE.

PRETORIA MUNICIPALITY: MISCELLANEOUS BY-LAWS FOR THE PREVENTION OF OBSTRUCTIONS AND NUISANCES AND FOR THE MAINTENANCE OF CLEANLINESS, GOOD ORDER AND PUBLIC DECENCY IN STREETS AND PUBLIC PLACES AND FOR THE PREVENTION OF DISTURBANCES OF THE PUBLIC PEACE.

Administrator's Notice 1690, dated 8 November, 1978, is hereby corrected by the insertion in the fifth line of the second paragraph of the preamble after the word "Peace" of the words "of the Pretoria Municipality".

PB. 2-4-2-88-3

Administrator's Notice 167 14 February, 1979

KRUGERSDORP AMENDMENT SCHEME 1/101.

It is hereby notified in terms of section 36(1) of the Town-planning and Townships Ordinance, 1965, that

Administrateurskennisgewing 164 14 Februarie 1979

MUNISIPALITEIT VERWOERDBURG: WYSIGING VAN BEGRAAFPLAASVERORDENINGE.

Die Administrateur publiseer hierby ingevolge artikel 101 van die Ordonnansie op Plaaslike Bestuur, 1939, die verordeninge hierna uiteengesit, wat deur hom ingevolge artikel 99 van genoemde Ordonnansie goedgekeur is.

Die Begraafplaasverordeninge van die Munisipaliteit Verwoerdburg, aangekondig by Administrateurskennisgewing 1140 van 8 Oktober 1969, soos gewysig, word hierby verder gewysig deur subartikel (2) van artikel 18 deur die volgende te vervang:

"(2) Die standaard mate van die opening van 'n graf vir 'n volwassene is 2 200 mm lank en 750 mm wyd by die skouers, en dié van 'n kindergraf 1 500 mm lank en 580 mm wyd by die skouers."

PB. 2-4-2-23-93

Administrateurskennisgewing 165 14 Februarie 1979

MUNISIPALITEIT WESTONARIA: WYSIGING VAN ELEKTRISITEITSVOORSIENINGSVERORDENINGE

Die Administrateur publiseer hierby ingevolge artikel 101 van die Ordonnansie op Plaaslike Bestuur, 1939, die verordeninge hierna uiteengesit wat deur hom ingevolge artikel 99 van genoemde Ordonnansie goedgekeur is.

Die Elektrisiteitsverordeninge van die Munisipaliteit Westonaria, deur die Raad aangeneem by Administrateurskennisgewing 1176 van 1 Augustus 1973, soos gewysig, word hierby verder gewysig deur in item 12 van die Tarief van Gelde onder die Bylae die uitdrukking "90 %" deur die uitdrukking "97 %" te vervang.

PB. 2-4-2-36-38

Administrateurskennisgewing 166 14 Februarie 1979

KENNISGEWING VAN VERBETERING.

MUNISIPALITEIT PRETORIA: DIVERSE VERORDENINGE TER VOORKOMING VAN BELEMMERINGS EN HINDERNISSE EN HANDHAWING VAN SINDELIKHEID, GOEIE ORDE EN OPENBARE SEDELIKHEID IN STRATE EN OPENBARE PLEKKE EN TER VOORKOMING VAN OPENBARE RUSVERSTORING.

Administrateurskennisgewing 1690 van 8 November 1978 word hierby verbeter deur in die vyfde reël van die tweede paragraaf van die aanhef van die Engelse teks na die woord "Peace" die woorde "of the Pretoria Municipality" in te voeg.

PB. 2-4-2-88-3

Administrateurskennisgewing 167 14 Februarie 1979

KRUGERSDORP-WYSIGINGSKEMA 1/101.

Hierby word ooreenkomsdig die bepalings van artikel 36(1) van die Ordonnansie op Dorpsbeplanning en

the Administrator has approved the Amendment of Krugersdorp Town-planning Scheme 1, 1946, by the rezoning of Erven 1577, 1578, 1579 Krugersdorp Township, from "General Residential" to "General Business" with a density of "One dwelling per 2 500 C. sq. ft." subject to certain conditions.

Map 3 and the scheme clauses of the amendment scheme are filed with the Director of Local Government, Pretoria and the Town Clerk, Krugersdorp and are open for inspection at all reasonable times.

This amendment is known as Krugersdorp Amendment Scheme 1/101.

PB. 4-9-2-18-101

Administrator's Notice 168 14 February, 1979

CORRECTION NOTICE.

PRETORIA AMENDMENT SCHEME NO. 246.

It is hereby notified in terms of section 38 of the Town-planning and Townships Ordinance, 1965, that whereas an error occurred in Pretoria Amendment Scheme No. 246, the Administrator has approved the correction of the scheme by the substitution for the scheme clauses of new scheme clauses.

PB. 4-9-2-3H-246

Administrator's Notice 169 14 February, 1979

NORTHERN JOHANNESBURG REGION AMENDMENT SCHEME 1062.

The Administrator hereby, in terms of section 89(1) of the Town-planning and Townships Ordinance, 1965, declares that he has approved an amendment scheme, being an amendment of Northern Johannesburg Region Town-planning Scheme, 1958, comprising the same land as included in Lot 1465 in the township of Parkmore.

Map 3 and the scheme clauses of the amendment scheme are filed with the Director of Local Government, Pretoria and the Town Clerk, Sandton and are open for inspection at all reasonable times.

This amendment is known as Northern Johannesburg Region Amendment Scheme 1062.

PB. 4-9-2-116-1062

Administrator's Notice 170 14 February, 1979

VOLKSRUST AMENDMENT SCHEME 1/4.

It is hereby notified in terms of section 38 of the Town-planning and Townships Ordinance, 1965, that whereas an error occurred in Volksrust Amendment Scheme 1/4, the Administrator has approved the correction of the scheme by the deletion of paragraph 2 of the scheme clauses.

PB. 4-9-2-37-4

Dorpe, 1965, bekend gemaak dat die Administrateur goedgekeur het dat Krugersdorp-dorpsaanlegskema 1, 1946 gewysig word deur die hersonering van Erwe 1577, 1578 en 1579, dorp Krugersdorp van "Algemene Woon" tot "Algemene Besigheid" met 'n digtheid van "Een woonhuis per 2 500 K. vk. vt." onderworpe aan sekere voorwaardes.

Kaart 3 en die skemaklousules van die wysigingskema word in bewaring gehou deur die Direkteur van Plaaslike Bestuur, Pretoria en die Stadsklerk Krugersdorp en is beskikbaar vir inspeksie op alle redelike tye.

Hierdie wysiging staan bekend as Krugersdorp-wysigingskema 1/101.

PB. 4-9-2-18-101

Administrateurskennisgewing 168 14 Februarie 1979

KENNISGEWING VAN VERBETERING.

PRETORIA-WYSIGINGSKEMA 246.

Hierby word ooreenkomsdig die bepalings van artikel 38 van die Ordonnansie op Dorpsbeplanning en Dorpe, 1965, bekend gemaak dat nademaal 'n fout in Pretoriawysigingskema 246 ontstaan het, het die Administrateur goedgekeur dat die skema verbeter word deur die vereniging van die skemaklousules deur nuwe skemaklousules.

PB. 4-9-2-3H-246

Administrateurskennisgewing 169 14 Februarie 1979

NOORDELIKE JOHANNESBURGSTREEK-WYSIGINGSKEMA 1062.

Die Administrateur verklaar hierby ingevolge die bepalings van artikel 89(1) van die Ordonnansie op Dorpsbeplanning en Dorpe, 1965, dat hy 'n wysigingskema synde 'n wysiging van Noordelike Johannesburgstreek dorpsaanlegskema 1958, wat uit dieselfde grond as Lot 1465, dorp Parkmore bestaan, goedgekeur het.

Kaart 3 en die skemaklousules van die wysigingskema word in bewaring gehou deur die Direkteur van Plaaslike Bestuur, Pretoria en die Stadsklerk, Sandton en is beskikbaar vir inspeksie op alle redelike tye.

Hierdie wysiging staan bekend as Noordelike Johannesburgstreek-wysigingskema 1062.

PB. 4-9-2-116-1062

Administrateurskennisgewing 170 14 Februarie 1979

VOLKSRUST-WYSIGINGSKEMA 1/4.

Hierby word ooreenkomsdig die bepalings van artikel 38 van die Ordonnansie op Dorpsbeplanning en Dorpe, 1965, bekend gemaak dat nademaal 'n fout in Volksrustwysigingskema 1/4 ontstaan het, het die Administrateur goedgekeur dat die skema verbeter word deur dat paragraaf 2 van die skemaklousules geskrap word.

PB. 4-9-2-37-4

Administrator's Notice 171 14 February, 1979

CORRECTION NOTICE.

BENONI AMENDMENT SCHEME 1/176.

Administrator's Notice 64 dated 24 January, 1979, is hereby corrected by the substitution for the expression "Erf 7605" of the expression "Lot 7605".

PB. 4-9-2-6-176


Administrator's Notice 172 14 February, 1979

DECLARATION AND CLOSING OF ACCESS ROADS: DISTRICT OF JOHANNESBURG.

In terms of the provisions of section 48(1) of the Roads Ordinance, 1957 (Ordinance 22 of 1957) the Administrator hereby declares:

- (a) That an access road with varying widths, the general direction and situation of which is shown on the appended sketch plan with appropriate co-ordinates of the boundary beacons shall exist over Portions 33 and 34 of the farm Waterval 5-I.R. In terms of the provisions of subsections (2) and (3) of section 5A of the said Ordinance it is hereby declared that boundary beacons of the said access road have been erected on the land; and
- (b) closes the access road over Portions 31 and 32 of the said farm as indicated on the abovementioned sketch plan.

E.C.R. 87, dated 17 January, 1978.
Reference 10/4/1/3/P66-1(2) Vol. 2

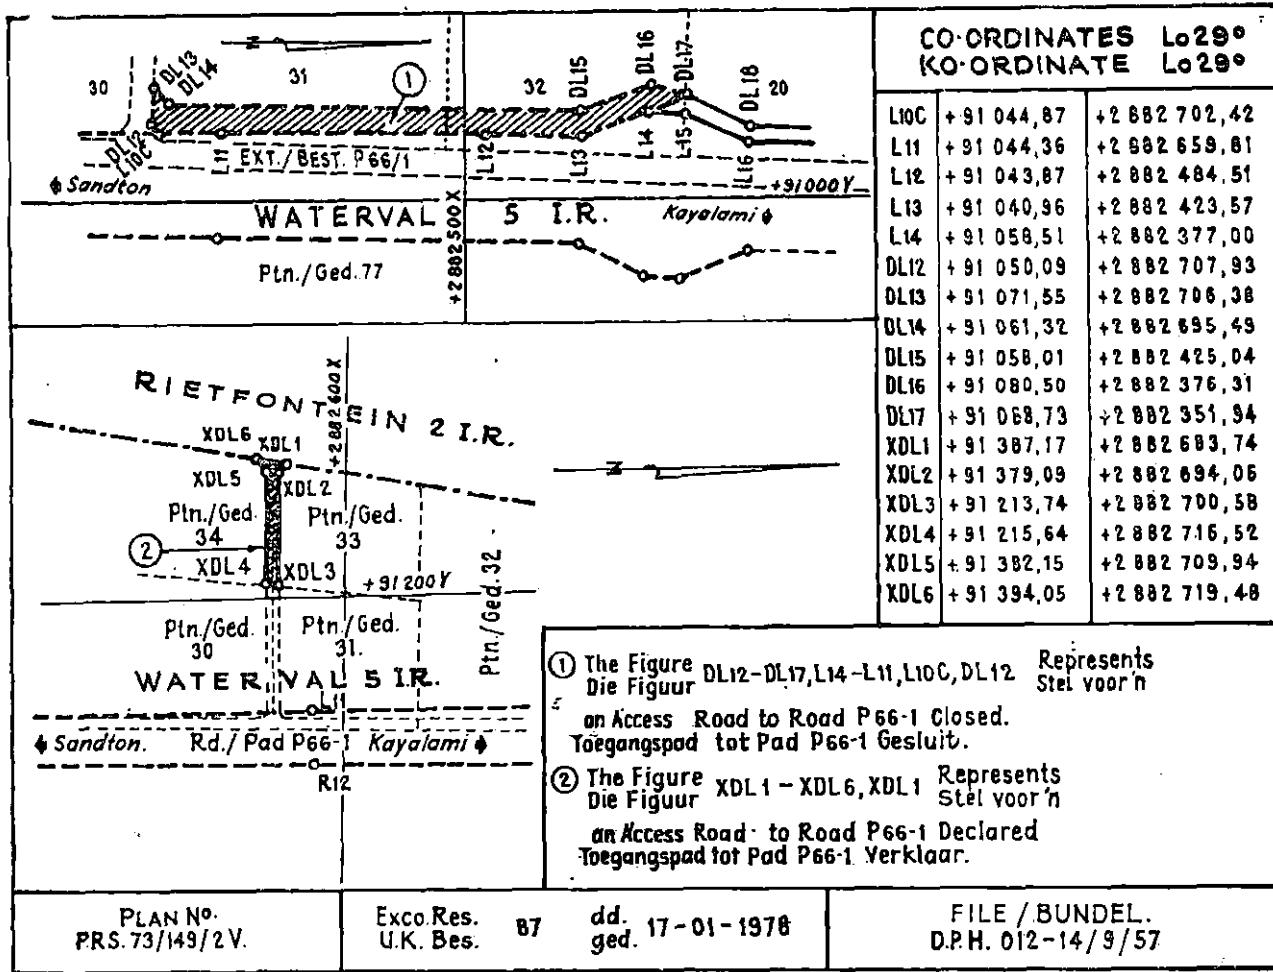

Administrator's Notice 173

14 February, 1979

INCREASE IN WIDTH OF ROAD RESERVE OF
THROUGHWAY P159-1, DISTRICT OF PRETORIA.

In terms of the provisions of section 3 of the Roads Ordinance 1957 (Ordinance 22 of 1957), the Administrator hereby increases the width of the road reserve of throughway P159-1 to varying widths over the properties as indicated on the subjoined sketch plans.

The extent of the increase in the width of the road reserve of the said throughway, is indicated on the appended sketch with appropriate co-ordinates of the boundary beacons.

In terms of the provisions of subsections (2) and (3) of the section 5A of the said Ordinance it is hereby declared that boundary beacons of the increase of the road reserve of the said throughway have been erected on the land.

E.C.R. 425(26), dated 28 February, 1978.
Reference 10/4/1/3/P159-1(1)

Administrateurskennisgewing 173

14 Februarie 1979


VERMEERDERING VAN DIE BREEDTE VAN PAD-
RESERWE VAN DEURPAD P159-1, DISTRIK PRE-
TORIA.

Ingevolge die bepalings van artikel 3 van die Padordonnansie, 1957 (Ordonnansie 22 van 1957) vermeerder die Administrateur hierby die breedte van die padreserwe van Deurpad P159-1 na wisselende breedtes oor die eindomme soos aangetoon op meegaande sketsplanne.

Die omvang van die vermeerdering van die breedte van die pad-reserwe van genoemde deurpad word aangedui op bygaande sketsplan met toepaslike koördinate van die grensbakens.

Ooreenkomstig die bepalings van subartikels (2) en (3) van artikel 5A van genoemde Ordonnansie word hierby verklaar dat grensbakens van die vermeerdering van die padreserwe van die genoemde deurpad op die grond opgerig is.

U.K.B. 425(26), gedateer 28 Februarie 1978.
Verwysing 10/4/1/3/P159-1(1)

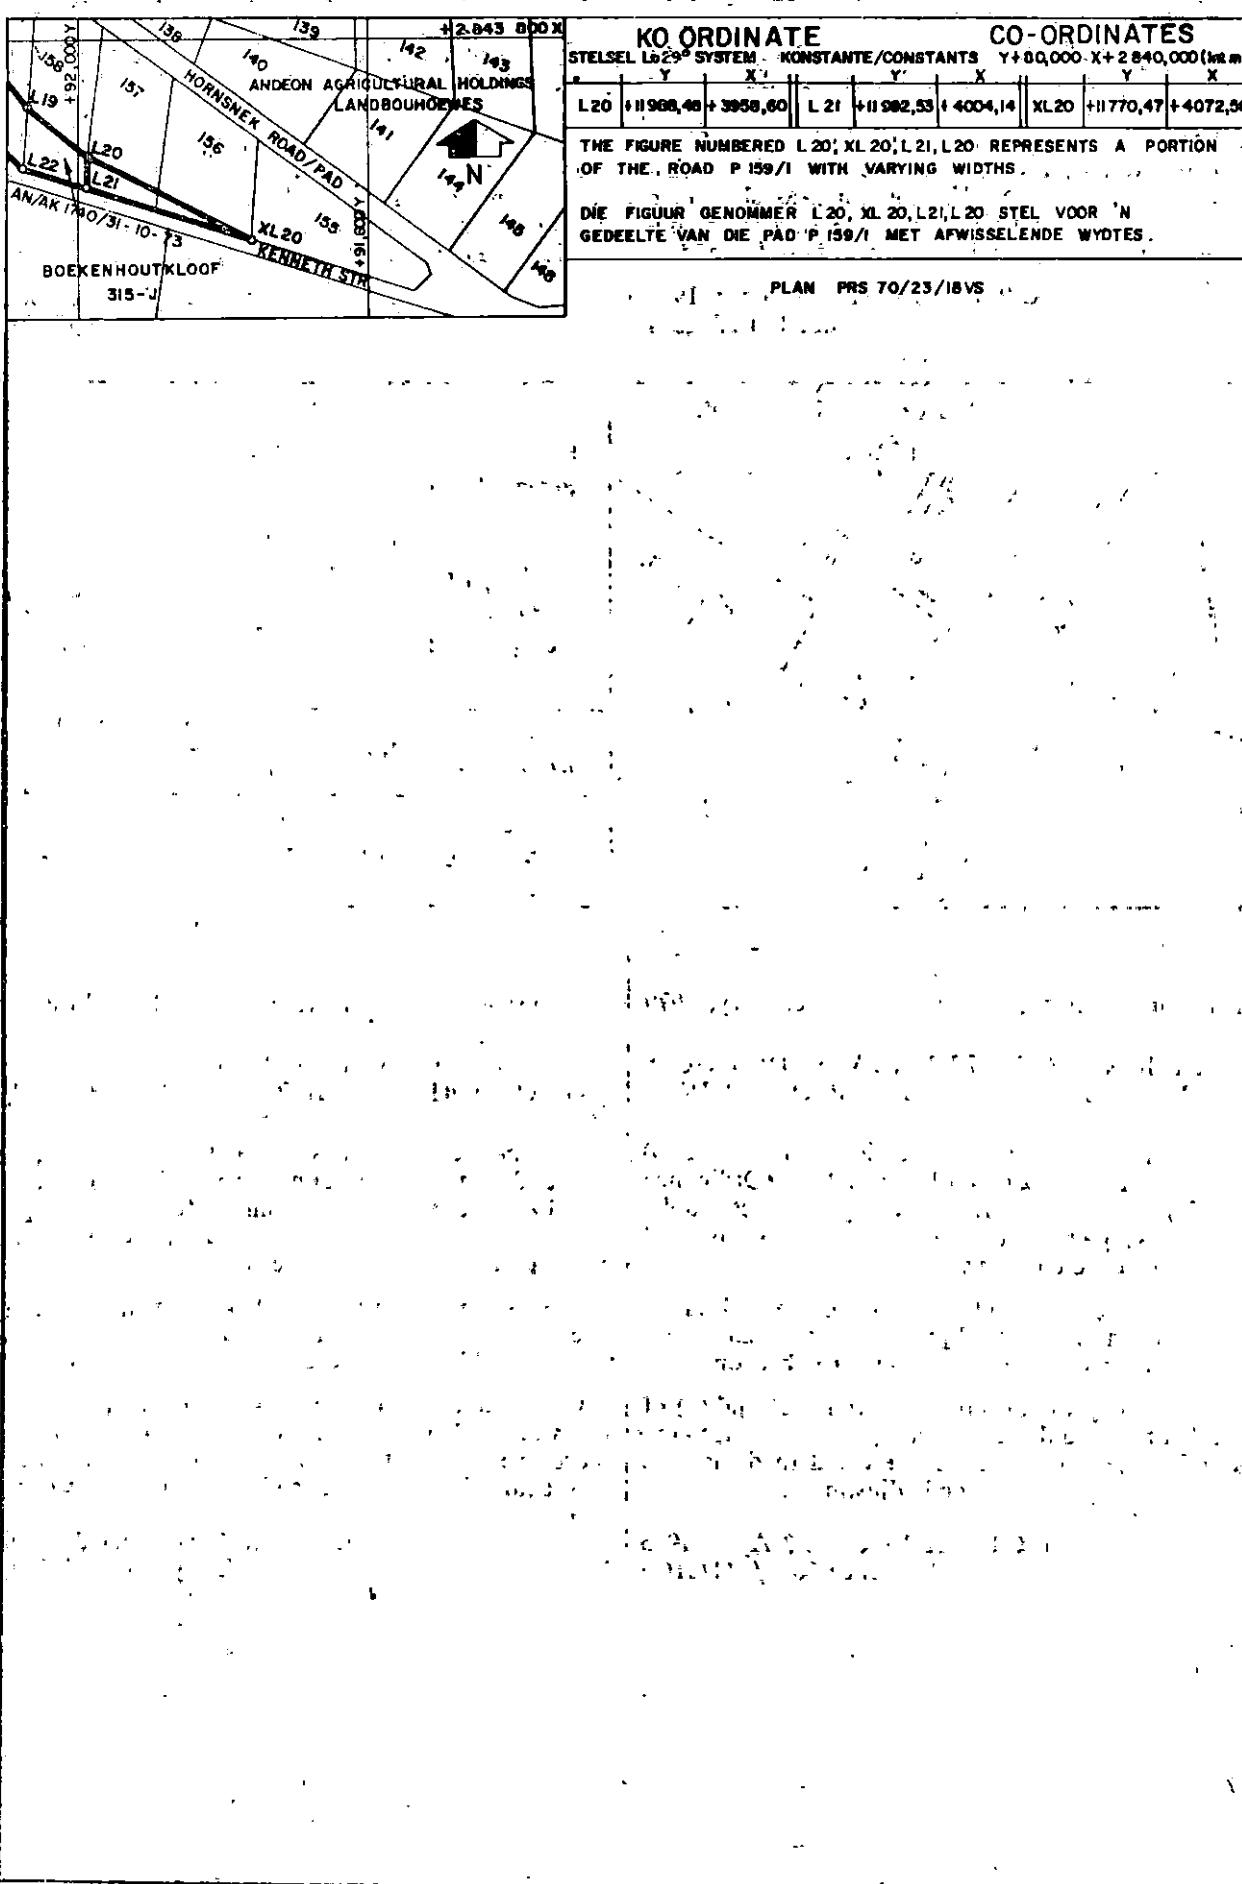


Administrator's Notice 176

14 February, 1979

DECLARATION OF SUBSIDY ROAD WITHIN THE MUNICIPAL AREA OF EDENVALE.

In terms of the provisions of section 40(a) of the Roads Ordinance, 1957 (Ordinance 22 of 1957) the Administrator hereby declares that the road, as shown on the subjoined sketch plan and situated within the municipal area of Edenvale, shall exist as a subsidy road.

E.C.R. 2117 dated 21 November, 1978
D.P. 021-23/25/1

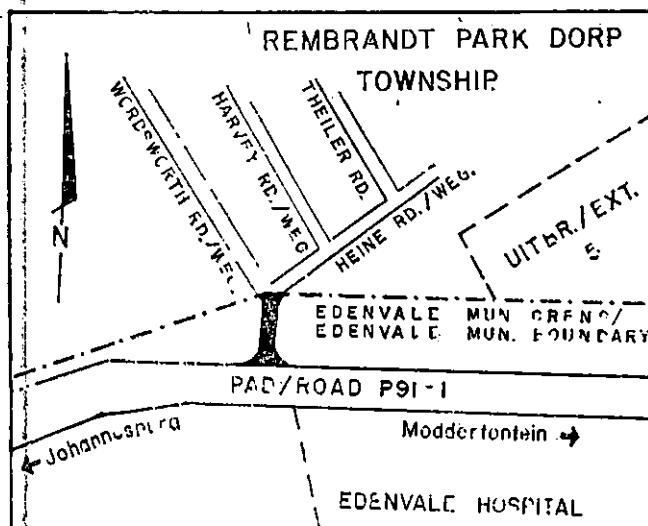

Administrateurskennisgewing 176

14 Februarie 1979

VERKLARING VAN SUBSIDIEPAD BINNE DIE MUNISPALE GEBIED VAN EDENVALE.

Ingevolge die bepalings van artikel 40(a) van die Padordonnansie, 1957 (Ordonnansie 22 van 1957) verklaar die Administrateur hierby dat die pad, soos op bygaande sketsplan aangewees en geleë binne die munisipale gebied van Edenvale, as 'n subsidiepad sal bestaan.

U.K.B. 2117 gedateer 21 November 1978
D.P. 021-23/25/1

VERWYSING

Pad tot Subsidiepad Verklaar.
Bestaande Padde

REFERENCE

Road Declared as a Subsidy
Road.
Existing Roads

U.K. Bes./
Exco. Res. 2117 g.d./
dd. 1978 - II - 21

Bundel/
File. D.P. 021-23/25/1. Vol. 2.

Administrator's Notice 174

14 February, 1979

DECLARATION OF PUBLIC ROADS: DISTRICTS OF JOHANNESBURG AND KEMPTON PARK.

In terms of the provisions of sections 5(1)(b), 5(2)(b) and section 3 of the Roads Ordinance, 1957 (Ordinance 22 of 1957) the Administrator hereby declares public roads with varying widths over the properties as indicated on the subjoined sketch plans.

The general directions and situations of the said public roads are shown on the subjoined sketch plans with appropriate co-ordinates of the boundary beacons.

In terms of the provisions of subsections (2) and (3) of section 5A of the said Ordinance it is hereby declared that boundary beacons have been erected to demarcate the land affected by the said road adjustment.

E.C.R. 622(16) dated 3 April, 1975
Reference 10/4/1/4/51(1)

Administrateurskennisgewing 174

14 Februarie 1979


VERKLARING VAN OPENBARE PAAIE: DISTRIKTE JOHANNESBURG EN KEMPTONPARK.

Ingevolge die bepalings van artikels 5(1)(b), 5(2)(b) en artikel 3 van die Padordonnansie, 1957 (Ordonnansie 22 van 1957) verklaar die Administrateur hierby openbare paaie met wisselende breedtes oor die eiendomme soos aangewees op meegaande sketsplante.

Die algemene rigtings en liggings van die genoemde openbare paaie word aangedui op bygaande sketsplante met toepaslike koördinate van die grensbakens.

Ooreenkomsdig die bepalings van subartikels (2) en (3) van artikel 5A van genoemde Ordonnansie word hierby verklaar dat grensbakens opgerig is om die grond wat deur die genoemde padreëling geraak word af te merk.

U.K.B. 622(16) gedateer 3 April 1975
Verwysing 10/4/1/4/51(1)

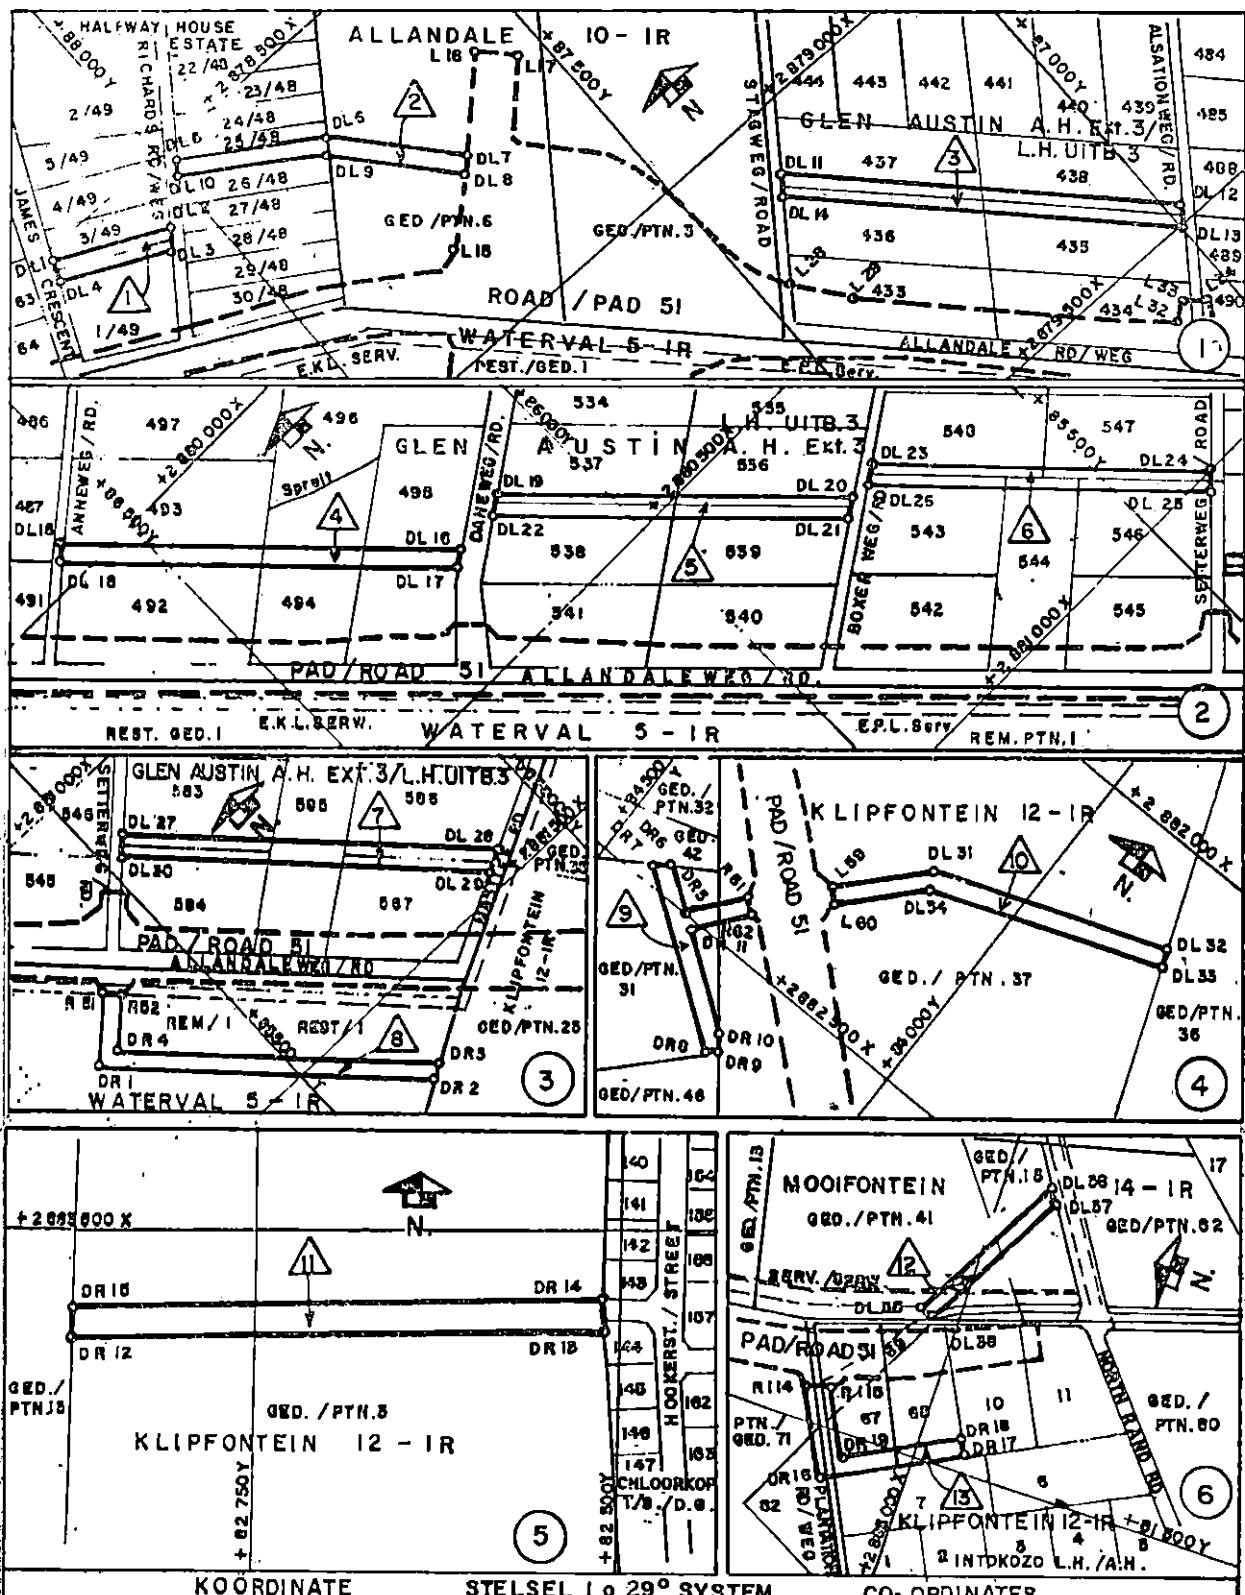

KOÖRDINATE STELSEL LO 29° SYSTEM CO-ORDINATES

KONSTANTE / CONSTANT Y±0,00 X+2800000,00 Int. m.

	Y	X	Y	X	Y	X	Y	X			
DL 1	+68 200,38	+78 619,23	DL 10	+67 906,14	+78 540,76	DL 19	+66 106,07	+80 324,63	DL 28	+85 094,60	+61 459,93
DL 2	+68 052,65	+78 593,40	DL 11	+71 372,13	+79 080,90	DL 20	+85 758,30	+80 678,24	DL 29	+85 117,46	+61 471,15
DL 3	+68 046,67	+78 613,21	DL 12	+63 933,47	+79 423,58	DL 21	+86 770,83	+80 638,95	DL 30	+85 474,79	+61 110,02
DL 4	+68 209,93	+78 541,29	DL 13	+80 957,54	+79 503,80	DL 22	+86 125,26	+80 338,55	DL 31	+84 126,31	+61 241,09
DL 5	+67 892,28	+78 321,16	DL 14	+67 385,19	+78 110,81	DL 23	+85 711,30	+80 682,29	DL 32	+83 804,61	+62 122,98
DL 6	+67 810,03	+78 542,37	DL 15	+66 870,34	+78 249,76	DL 24	+85 361,31	+80 295,38	DL 33	+83 796,26	+62 145,41
DL 7	+67 677,02	+78 778,16	DL 16	+65 184,00	+80 340,61	DL 25	+86 398,57	+80 102,46	DL 34	+84 112,29	+62 262,29
DL 8	+67 694,26	+78 794,83	DL 17	+66 204,19	+80 354,13	DL 26	+85 731,48	+80 576,01	DL 35	+81 310,70	+64 925,53
DL 9	+67 624,61	+78 667,97	DL 18	+66 663,88	+78 968,38	DL 27	+85 457,73	+81 093,14	DL 36	+81 059,34	+65 073,77

KOÖRDINATE			STELSEL L 0 29° SYSTEM			CO-ORDINATES			
			KONSTANTE / CONSTANT Y 0,00 X +2 800 000,00 Int. m.						
Y	X	Y	X	Y	X	Y	X	Y	X
DL 37 +81 113,39	+85 088,25	DR 6 +84 409,71	+82 460,29	DR 13 +82 514,03	+83 579,80	L 59 +84 223,35	+82 352,37		
DL 38 +81 316,79	+84 958,43	DR 7 +84 431,48	+82 474,06	DR 14 +82 513,81	+83 555,78	L 60 +84 204,66	+82 367,46		
DR 1 +85 693,07	+81 290,01	DR 8 +84 214,32	+82 634,14	DR 15 +82 872,06	+83 546,72	R 51 +85 617,71	+81 223,47		
DR 2 +85 368,56	+81 626,11	DR 9 +84 202,49	+82 621,93	DR 16 +81 569,13	+84 896,98	R 52 +85 600,83	+81 240,53		
DR 3 +85 347,41	+81 613,36	DR 10 +84 219,11	+82 600,79	DR 17 +81 481,62	+85 069,73	R 61 +84 297,92	+82 437,27		
DR 4 +85 659,13	+81 298,19	DR 11 +84 334,74	+82 515,55	DR 18 +81 460,21	+85 058,89	R 62 +84 279,23	+82 452,36		
DR 5 +85 354,13	+82 501,26	DR 12 +82 873,43	+83 570,69	DR 19 +81 537,05	+84 907,18	R 114 +81 451,37	+84 838,19		

DIE FIGURE GENOMMERED **1** DL 1 - DL 4, DL 1, **2** DL 5 - DL 10, DL 5, **3** DL 11 - DL 14, DL 11, **4** DL 15 - DL 18, DL 15,
5 DL 19 - DL 22, DL 19 **6** DL 23 - DL 26, DL 23 **7** DL 27 - DL 30, DL 27, **8** R 51, DR 1 - DR 4, R 52, R 51 **9** R 61, DR 5 - DR 11,
R 62, R 61 **10** L 59, DL 31 - DL 34, L 60, L 59 **11** DR 12 - DR 15, DR 12 **12** DL 35 - DL 38, DL 35 **13** R 114, DR 16 - DR 19, R 115, R 114,

STEL VOOR DIE PADRESERVE VAN OPENBARE PAAIE MET WISSELENDE WYDTES EN AANSLUITINGS.

THE FIGURES NUMBERED **1** DL 1 - DL 4, DL 1 **2** DL 5 - DL 10, DL 5 **3** DL 11 - DL 14, DL 11 **4** DL 15 - DL 18, DL 15
5 DL 19 - DL 22, DL 19 **6** DL 23 - DL 26, DL 23 **7** DL 27 - DL 30, DL 27 **8** R 51, DR 1 - DR 4, R 52, R 51 **9** R 61, DR 5 - DR 11,
R 62, R 61 **10** L 59, DL 31 - DL 34, L 60, L 59 **11** DR 12 - DR 15, DR 12 **12** DL 35 - DL 38, DL 35 **13** R 114, DR 16 - DR 19, R 115, R 114

REPRESENT THE ROAD RESERVE OF PUBLIC ROADS WITH VARYING WIDTHS AND JUNCTIONS.

LEER No. / FILE Nr.
D.P.H. 022 J - 14/9/21

U.K. BESL. No/EXCO. RES. Nr.
622(16) 1975.04.03.

PLAN No. / PLAN Nr.
PRS 73/151/IV - 10V

Administrator's Notice 177

14 February, 1979

DECLARATION OF SUBSIDY ROAD WITHIN THE MUNICIPAL AREA OF BEDFORDVIEW.

In terms of the provisions of section 40(a) of the Roads Ordinance, 1957 (Ordinance 22 of 1957) the Administrator hereby declares that the road, as shown on the subjoined sketch plan and situated within the municipal area of Bedfordview, shall exist as a subsidy road.

E.C.R. 1951 dated 31 October, 1978
D.P. 021-23/25/2


Administrateurskennisgewing 177

14 Februarie 1979

VERKLARING VAN 'N SUBSIDIEPAD BINNE DIE MUNISIPALE GEBIED VAN BEDFORDVIEW.

Ingevolge die bepalings van artikel 40(a) van die Padordonnansie, 1957 (Ordonnansie 22 van 1957) verklaar die Administrateur hierby dat die pad, soos op bygaande sketsplan aangetoon en geleë binne die munisipale gebied van Bedfordview, as 'n subsidiepad sal bestaan.

U.K.B. 1951 gedateer 31 Oktober 1978
D.P. 021-23/25/2

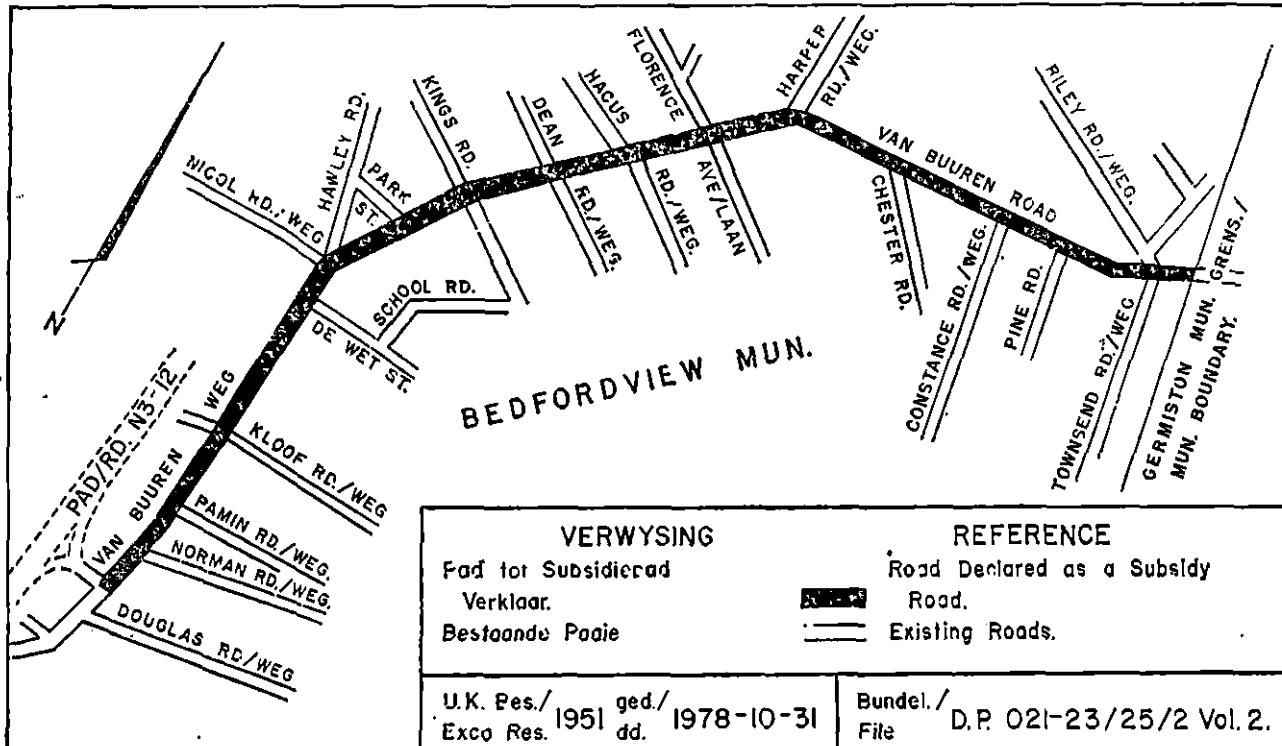

Administrator's Notice 175

14 February, 1979

DEVIATION AND INCREASE IN THE WIDTH OF THE ROAD RESERVE OF DISTRICT ROAD 51: DISTRICTS OF JOHANNESBURG AND KEMPTON PARK.

In terms of the provisions of sections 5(1)(d), 5(2)(c) and section 3 of the Roads Ordinance, 1957 (Ordinance 22 of 1957) the Administrator hereby deviates and widens the width of the road reserve of District Road 51 to varying widths over the properties as indicated on the subjoined sketch plans.

The general direction and situation of the said deviations and increase of the width of the road reserve shown on the subjoined sketch plans with appropriate co-ordinates of the boundary beacons.

In terms of the provisions of subsections (2) and (3) of section 5A of the said Ordinance it is hereby declared that boundary beacons of the said deviations and increase in the road reserve of the said district road have been erected on the land.

E.C.R. 622(16) dated 3 April, 1975
Reference 10/4/1/4/51(1)

Administrateurskennisgewing 175

14 Februarie 1979


VERLEGGING EN VERMEERDERING VAN DIE BREEDTE VAN DIE RESERVE VAN DISTRIKS-PAD 51: DISTRIKTE JOHANNESBURG EN KEMPTONPARK.


Ingevolge die bepalings van artikels 5(1)(d), 5(2)(c) en artikel 3 van die Padordonnansie, 1957 (Ordonnansie 22 van 1957) verlê en vermeerder die Administrateur hierby Distrikspad 51 na wisselende breedtes oor die eiendomme soos aangetoon op meegaande sketsplanne.

Die algemene rigting en ligging van genoemde verleggings en die omvang van die vermeerdering van die reservebreedte daarvan word aangedui op bygaande sketsplanne met toepaslike koördinate van die grensbakens.

Ooreenkomsdig die bepalings van subartikels (2) en (3) van artikel 5A van genoemde Ordonnansie word hierby verklaar dat grensbakens van die genoemde verleggings en verbreding van die genoemde distrikspad op die grond opgerig is.

U.K.B. 622(16) gedateer 3 April 1975
Verwysing 10/4/1/4/51(1)

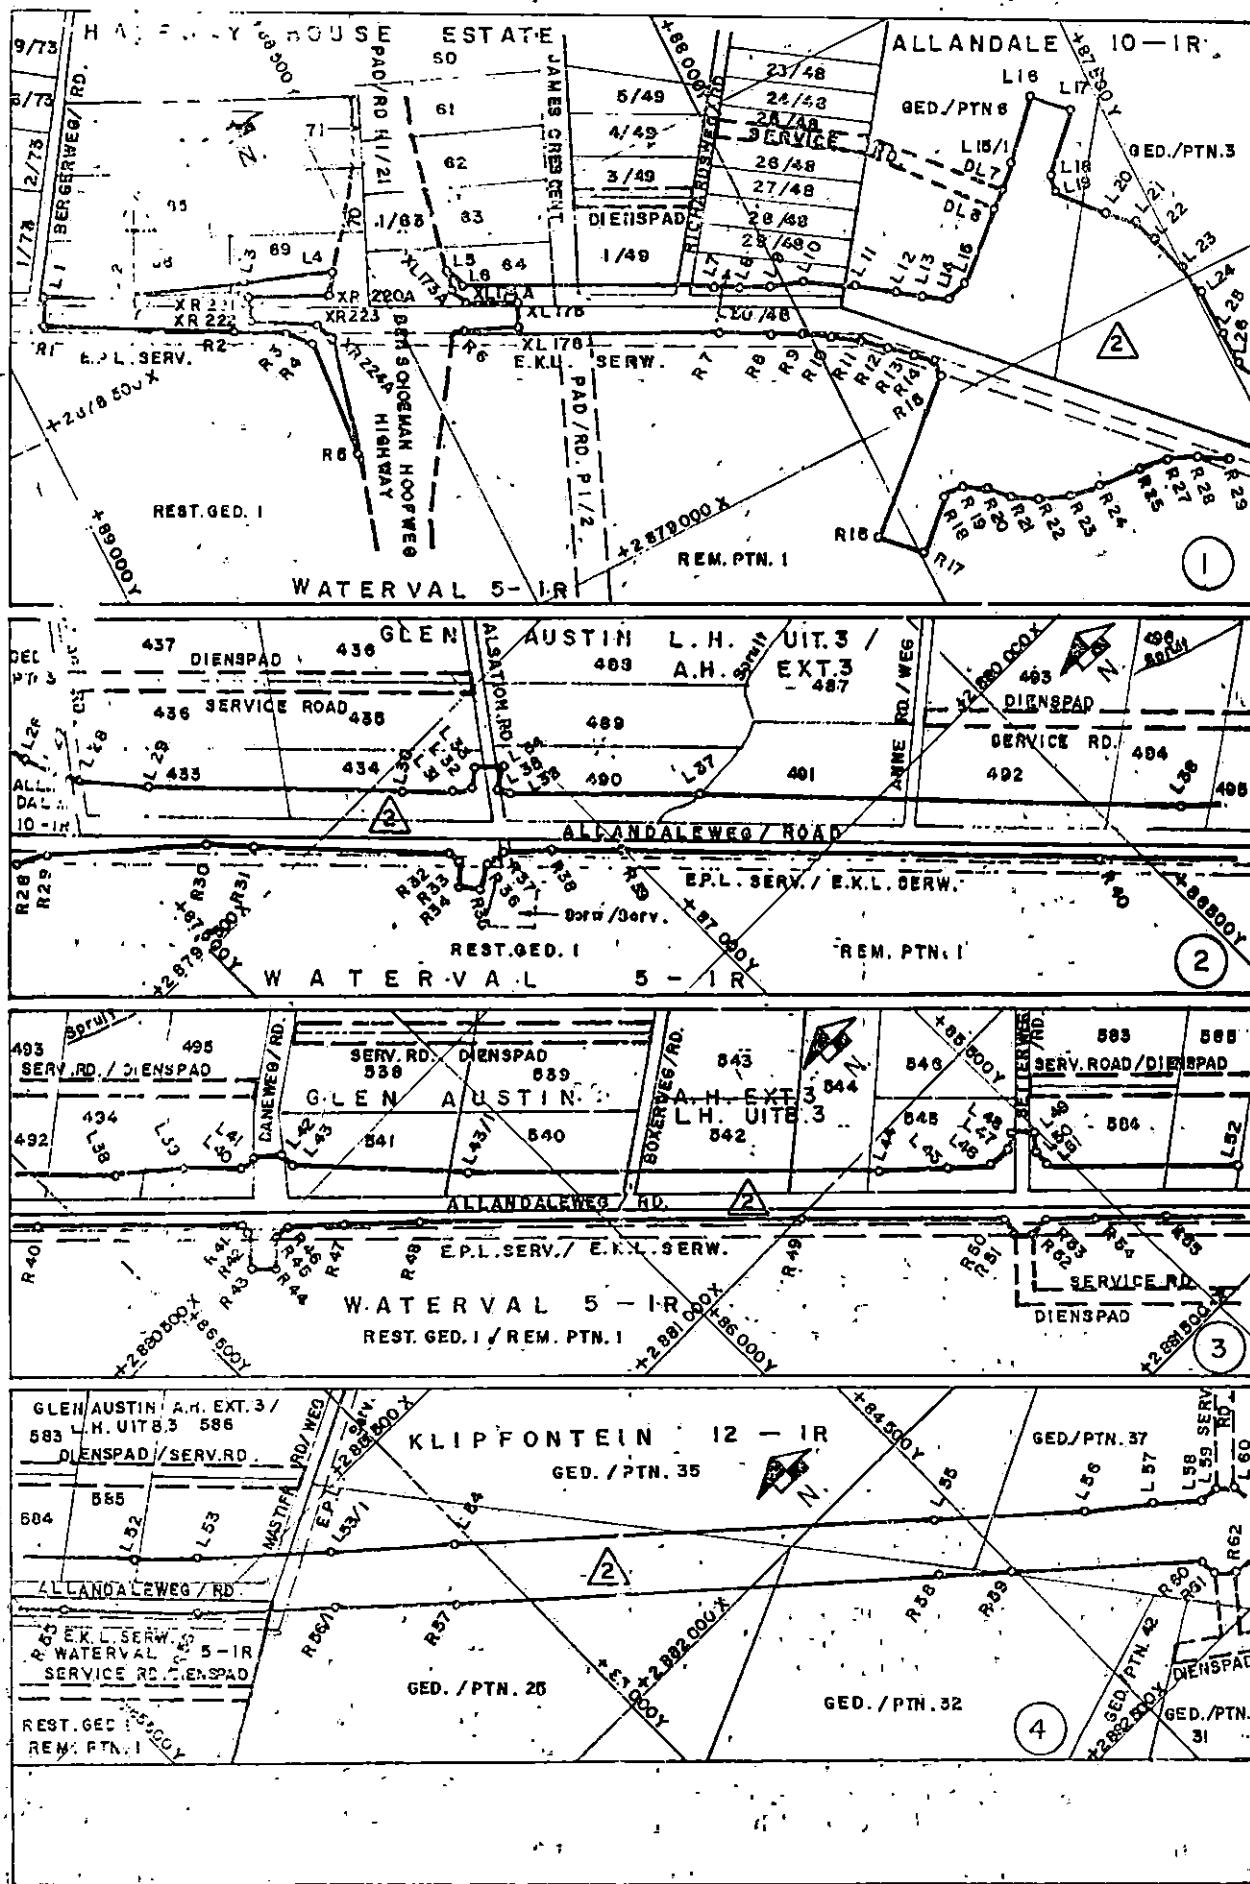

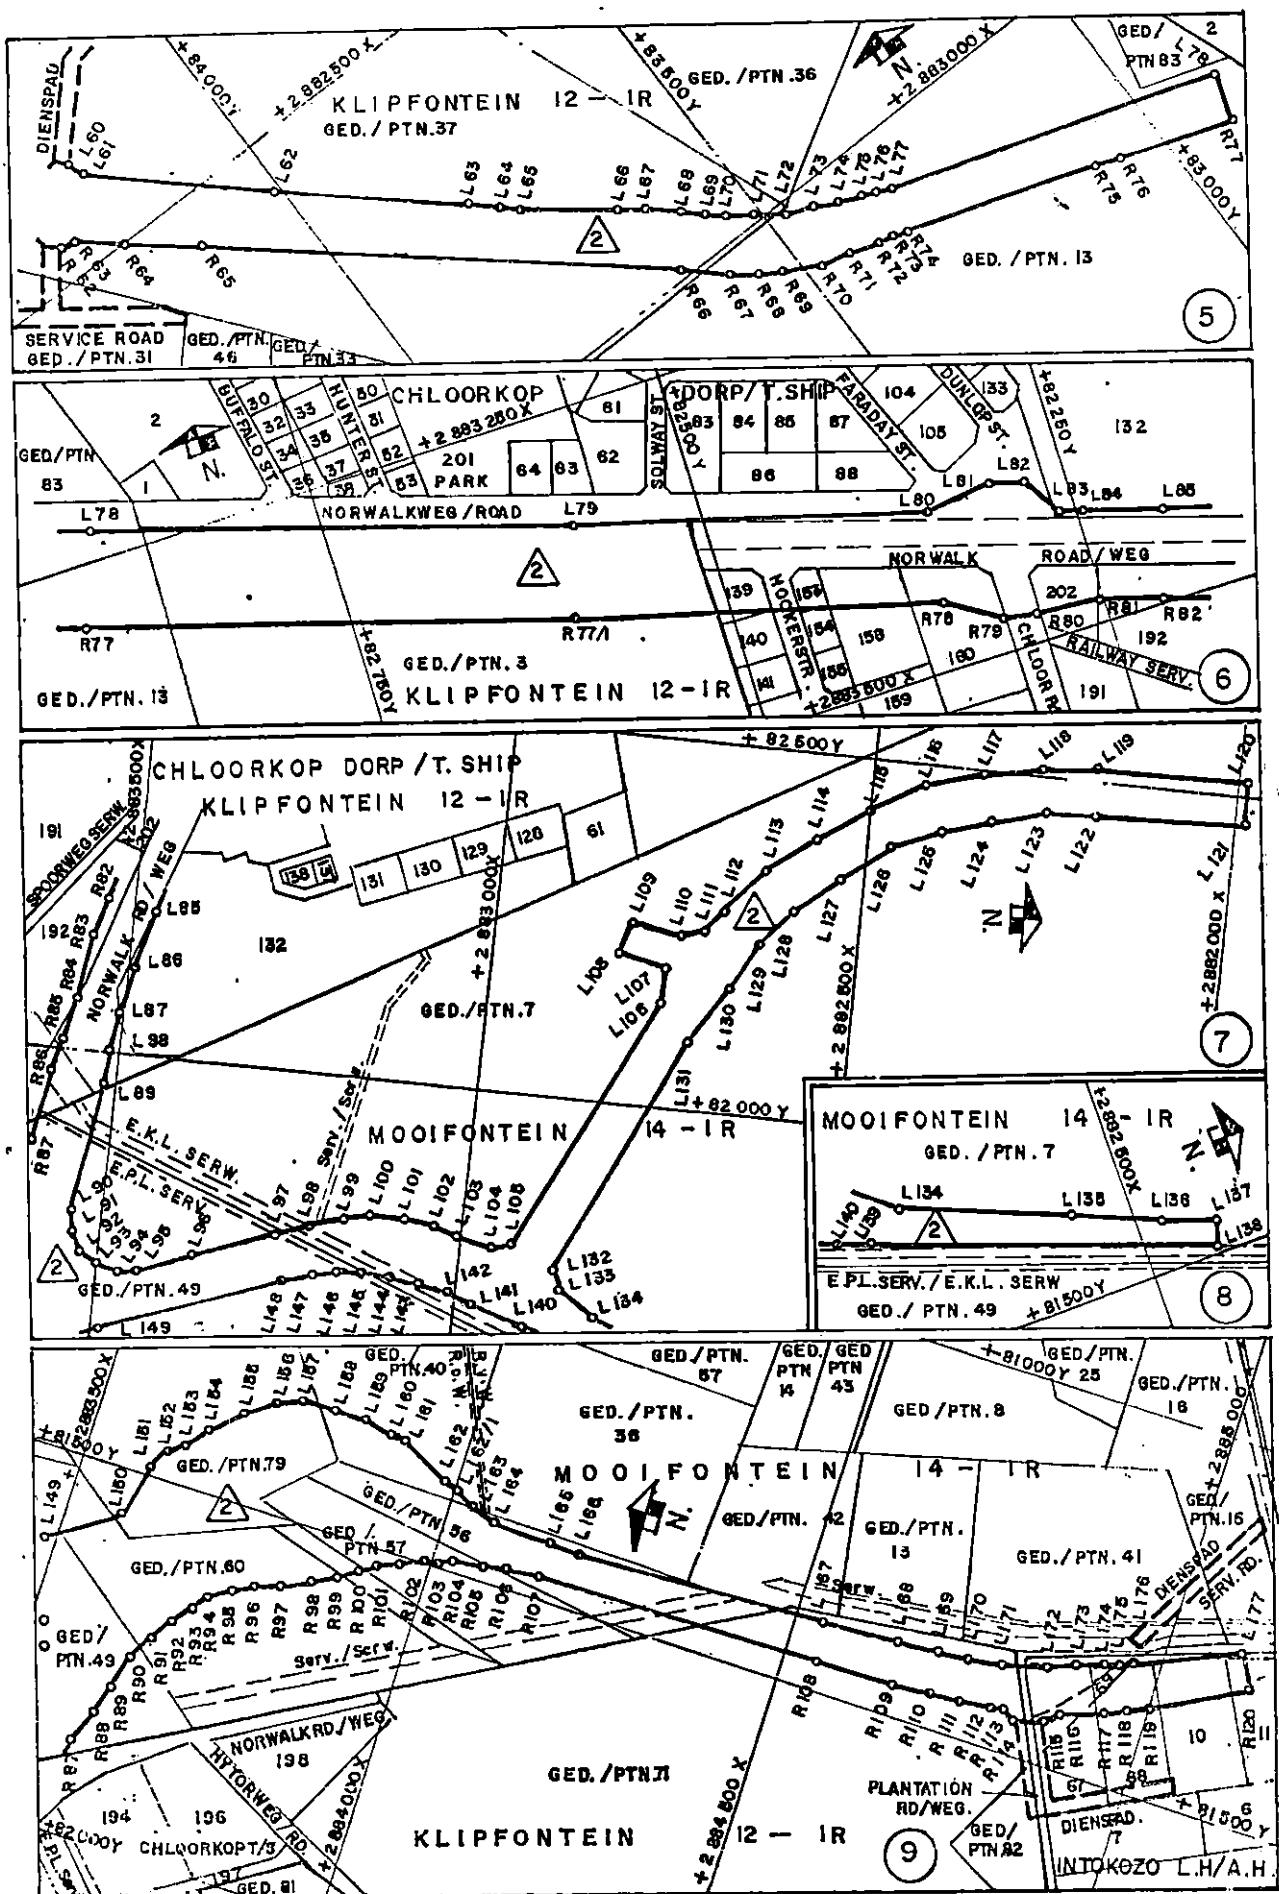

DIE FIGURE GENOMMER **1** L 1 - L 4, XR 220A, XR 221, XR 222, XR 223, XR 224A, R 5 - R 1, L 1 EN

2 L 5 - L 15, L 15/1, L 16 - L 43, L 43/1, L 44 - L 53, L 53/1, L 54 - L 162, L 162/1, L 163 - L 177,
R 120 - R 78, R 77/1, R 77 - R 57, R 56/1, R 56 - R 27, R 25 - R 6, XL 176, XL 175, XL 174A, XL 173A, L 5

STEL VOOR DIE PADRESERVE VAN PAD 51 MET WISSELENDE WYDTES EN AANSLUITINGS. SOOS VERBREED/VERLEË EN
IN MEER DETAIL GETOON OP PRS 73/151/1Bp - 10Bp

THE FIGURES NUMBERED **1** L 1 - L 4, XR 220A, XR 221, XR 222, XR 223, XR 224A, R 5 - R 1, L 1 EN

2 L 5 - L 15, L 15/1, L 16 - L 43, L 43/1, L 44 - L 53, L 53/1, L 54 - L 162, L 162/1, L 163 - L 177,
R 120 - R 78, R 77/1, R 77 - R 57, R 56/1, R 56 - R 27, R 25 - R 6, XL 176, XL 175, XL 174A, XL 173A, L 5

REPRESENT THE ROAD RESERVE OF ROAD 51 WITH VARYING WIDTHS AND JUNCTIONS. AS WIDENED/DEVIATED AND
SHOWN IN MORE DETAIL ON PRS 73/151/1Bp - 10Bp

LÊER No./ FILE Nr D.P.H 022 J - 14/9/21	U.K. BESL. No/ EXCO. RES Nr 622(16)1975-04-03	PLAN No./ PLAN Nr. PRS 73/151/IV - 10 V
--	---	--

KOÖRDINATE				STELSEL LO 29° SYSTEM				CO-ORDINATES			
KONSTANTE / CONSTÁNT Y 10,00 X +2800 000,00 Int. m.											
Y	X	Y	X	Y	X	Y	X	Y	X	Y	X
L 1	+88 919,35	+78 330,20	L 79	+82 590,38	+83 331,47	L 159	+81 320,38	+83 860,50	R 60	+84 803,08	+82 412,00
L 2	+88 838,91	+78 570,55	L 80	+82 384,44	+83 407,72	L 160	+81 332,29	+83 302,27	R 61	+84 297,92	+82 437,27
L 3	+88 656,97	+78 431,60	L 81	+82 311,72	+83 406,35	L 161	+81 344,85	+83 925,64	R 62	+84 279,23	+82 452,36
L 4	+88 546,22	+78 477,08	L 82	+82 287,09	+83 414,71	L 162	+81 384,73	+83 995,46	R 63	+84 254,31	+82 454,29
L 5	+88 407,29	+78 542,28	L 83	+82 268,86	+83 435,67	L 163	+81 391,31	+84 003,12	R 64	+84 199,46	+82 502,46
L 6	+88 396,42	+78 570,12	L 84	+82 243,16	+83 444,39	L 164	+81 403,37	+84 042,19	R 65	+84 121,36	+82 563,07
L 7	+88 088,03	+78 724,80	L 85	+82 191,98	+83 461,01	L 165	+81 407,55	+84 066,09	R 66	+83 832,89	+82 993,72
L 8	+88 051,34	+78 741,43	L 86	+82 116,34	+83 482,70	L 166	+81 412,73	+84 147,37	R 67	+83 378,37	+83 042,03
L 9	+88 014,63	+78 756,52	L 87	+82 059,15	+83 496,90	L 167	+81 402,46	+84 545,21	R 68	+83 343,47	+83 068,77
L 10	+87 978,39	+78 778,28	L 88	+82 001,55	+83 509,53	L 168	+81 402,27	+84 657,89	R 69	+83 507,29	+83 087,84
L 11	+87 925,96	+78 810,35	L 89	+81 945,35	+83 519,04	L 169	+81 399,63	+84 703,39	R 70	+83 463,97	+83 107,27
L 12	+87 871,83	+78 840,24	L 90	+81 787,35	+83 537,70	L 170	+81 393,30	+84 741,64	R 71	+83 428,64	+83 120,29
L 13	+87 837,10	+78 882,49	L 91	+81 755,41	+83 533,80	L 171	+81 387,21	+84 783,07	R 72	+83 390,82	+83 133,85
L 14	+87 808,14	+78 882,35	L 92	+81 728,25	+83 316,54	L 172	+81 371,22	+84 853,51	R 73	+83 369,00	+83 140,71
L 15	+87 776,53	+78 876,83	L 93	+81 711,15	+83 489,29	L 173	+81 359,10	+84 891,06	R 74	+83 350,84	+83 144,99
L 15/1	+87 653,28	+78 754,01	L 94	+81 708,42	+83 457,43	L 174	+81 346,37	+84 927,43	R 75	+83 048,06	+83 232,83
L 16	+87 583,16	+78 605,54	L 95	+81 710,09	+83 447,88	L 175	+81 337,71	+84 946,55	R 76	+82 098,76	+83 290,45
L 17	+87 540,80	+78 728,04	L 96	+81 734,11	+83 361,97	L 176	+81 329,91	+84 963,02	R 77	+82 011,50	+83 364,03
L 18	+87 607,40	+78 800,08	L 97	+81 774,46	+83 255,01	L 177	+81 266,60	+85 109,97	R 78	+82 363,51	+83 477,56
L 19	+87 611,86	+78 828,67	L 98	+81 790,11	+83 207,35	R 79	+82 321,41	+83 506,55			
L 20	+87 561,50	+78 576,20	L 99	+81 797,30	+83 164,07						
L 21	+87 534,08	+78 909,79	L 100	+81 800,86	+83 120,19	R 1	+89 936,39	+78 364,17	R 80	+82 292,08	+83 616,81
L 22	+87 513,82	+78 948,13	L 101	+81 798,93	+83 076,29	R 2	+88 699,02	+78 482,98	R 81	+82 247,00	+83 817,34
L 23	+87 501,51	+78 909,71	L 102	+81 792,14	+83 032,80	R 3	+88 636,50	+78 517,94	R 82	+82 212,80	+83 827,89
L 24	+87 407,63	+79 032,90	L 103	+81 784,22	+83 001,91	R 4	+88 607,03	+78 548,30	R 83	+82 184,31	+83 850,35
L 25	+87 496,26	+79 097,91	L 104	+81 778,81	+82 941,09	R 5	+88 623,36	+78 716,87	R 84	+82 078,00	+83 866,14
L 26	+87 494,18	+79 138,02	L 105	+81 767,80	+82 921,06	R 6	+88 420,39	+78 623,31	R 85	+82 016,43	+83 875,14
L 27	+87 484,27	+79 176,24	L 106	+82 139,04	+82 767,49	R 7	+88 105,99	+78 780,63	R 86	+81 957,40	+83 839,01
L 28	+87 460,24	+79 210,68	L 107	+82 166,60	+82 760,12	R 8	+88 045,11	+78 815,34	R 87	+81 856,81	+83 869,82
L 29	+87 401,80	+79 283,03	L 108	+82 219,16	+82 828,27	R 9	+88 011,07	+78 834,47	R 88	+81 818,54	+83 816,04
L 30	+87 181,24	+79 536,14	L 109	+82 241,49	+82 816,99	R 10	+87 978,40	+78 858,87	R 89	+81 779,43	+83 827,70
L 31	+87 098,64	+79 588,19	L 110	+82 208,36	+82 747,50	R 11	+87 946,42	+78 876,21	R 90	+81 780,11	+83 837,88
L 32	+87 074,61	+79 591,16	L 111	+82 237,90	+82 710,37	R 12	+87 916,01	+78 902,68	R 91	+81 696,01	+83 851,66
L 33	+87 056,84	+79 576,16	L 112	+82 271,03	+82 685,34	R 13	+87 987,62	+78 929,60	R 92	+81 686,19	+83 871,71
L 34	+87 036,08	+79 590,46	L 113	+82 332,88	+82 630,12	R 14	+87 971,32	+78 943,34	R 93	+81 638,88	+83 896,72
L 35	+87 036,31	+79 606,81	L 114	+82 326,57	+82 567,72	R 15	+87 971,45	+78 970,00	R 94	+81 518,48	+83 726,06
L 36	+87 052,92	+79 582,98	L 115	+82 432,07	+82 439,11	R 16	+88 035,70	+79 133,76	R 95	+81 600,43	+83 745,18
L 37	+88 869,79	+79 825,99	L 116	+82 466,65	+82 425,36	R 17	+87 990,80	+79 179,10	R 96	+81 328,16	+83 777,10
L 38	+88 400,48	+80 292,39	L 117	+82 498,76	+82 347,63	R 18	+87 933,94	+79 122,63	R 97	+81 571,23	+83 813,54
L 39	+88 345,81	+80 349,86	L 118	+82 512,96	+82 267,13	R 19	+87 903,00	+78 120,92	R 98	+81 556,24	+83 850,26
L 40	+88 292,08	+80 403,70	L 119	+82 510,76	+82 192,52	R 20	+87 866,80	+79 138,36	R 99	+81 541,12	+83 887,69
L 41	+88 266,28	+80 408,44	L 120	+82 526,80	+81 985,44	R 21	+87 855,17	+79 164,42	R 100	+81 535,40	+83 902,86
L 42	+88 243,79	+80 430,47	L 121	+82 404,92	+81 983,31	R 22	+87 819,37	+79 184,23	R 101	+81 526,79	+83 923,79
L 43	+88 241,43	+80 454,89	L 122	+82 487,82	+82 190,40	R 23	+87 780,90	+79 197,10	R 102	+81 515,33	+83 960,07
L 43/1	+88 072,38	+80 632,24	L 123	+82 451,64	+82 257,98	R 24	+87 740,53	+79 202,50	R 103	+81 504,72	+83 998,84
L 44	+88 664,68	+81 024,00	L 124	+82 436,06	+82 330,91	R 25	+87 675,39	+79 205,30	R 104	+81 494,98	+84 033,58
L 45	+88 612,06	+81 091,22	L 125	+82 411,80	+82 401,33	R 27	+87 635,16	+79 211,61	R 105	+81 489,03	+84 071,31
L 46	+88 561,43	+81 142,41	L 126	+82 378,36	+82 463,14	R 28	+87 597,23	+79 226,84	R 106	+81 482,00	+84 109,13
L 47	+88 538,09	+81 144,71	L 127	+82 337,14	+82 530,29	R 29	+87 563,66	+79 250,20	R 107	+81 479,79	+84 148,28
L 48	+88 524,01	+81 127,83	L 128	+82 288,80	+82 586,32	R 30	+87 399,86	+79 393,53	R 108	+81 468,66	+84 147,09
L 49	+88 504,13	+81 144,89	L 129	+82 233,19	+82 636,88	R 31	+87 350,64	+79 443,62	R 109	+81 462,78	+84 159,81
L 50	+88 521,20	+81 161,77	L 130	+82 172,08	+82 679,59	R 32	+87 164,63	+79 439,35	R 110	+81 439,40	+84 199,64
L 51	+88 516,43	+81 187,92	L 131	+82 097,72	+82 718,07	R 33	+87 163,40	+79 663,50	R 111	+81 454,73	+84 240,87
L 52	+88 336,09	+81 376,65	L 132	+81 766,60	+82 663,59	R 34	+87 182,87	+79 681,77	R 112	+81 447,92	+84 290,73
L 53	+88 275,48	+81 437,93	L 133	+81 747,47	+82 854,60	R 35	+87 167,49	+79 700,19	R 113	+81 442,29	+84 316,12
L 53/1	+88 150,85	+81 559,59	L 134	+81 709,63	+82 804,46	R 36	+87 144,40	+79 678,57	R 114	+81 451,37	+84 333,19
L 54	+88 022,03	+81 676,81	L 135	+81 613,56	+82 581,00	R 37	+87 117,34	+79 684,05	R 115	+81 447,32	+84 362,38
L 55	+88 524,73	+82 113,81	L 136	+81 561,39	+82 473,17	R 38	+87 068,11	+79 733,82	R 116	+81 425,14	+84 478,03
L 56	+88 375,97	+82 244,28	L 137	+81 534,14	+82 397,96	R 39	+86 994,92	+79 803,38	R 117	+81 400,06	+84 549,36
L 57	+88 301,62	+82 303,59	L 138	+81 505,00	+82 408,52	R 40	+86 853,92	+80 260,36	R 118	+81 392,16	+84 570,53
L 58	+88 248,26	+82 350,44	L 139	+81 668,52	+82 859,80	R 41	+86 350,36	+80 461,36	R 119	+81 378,58	+84 606,32
L 59	+88 223,35	+82 352,37	L 140	+81 678,38	+82 898,77	R 42	+86 346,25	+80 487,57	R 120	+81 323,07	+84 134,84
L 60	+88 204,66	+82 367,46	L 141	+81 705,84	+82 973,99	R 43	+86 379,66	+80 520,82			
L 61	+88 19,53	+82 391,93	L 142	+81 714,20	+83 003,30	R 44	+86 357,52	+80 543,01			
L 62	+84 007,82	+82 567,64	L 143	+81 726,62	+83 046,81	R 45	+86 323,76	+80 500,60			
L 63	+83 803,45	+82 747,14	L 144	+81 732,26	+83 082,91	R 46	+86 299,73	+80 512,92			
L 64	+83 771,09	+82 770,91	L 145	+81 733,86	+83 119,41	R 47	+86 250,51	+80 562,32			
L 65	+83 743,35	+82 799,93	L 146	+81 731,41	+83 155,86	R 48	+86 177,69	+80 592,54			
L 66	+83 653,19	+82 879,12	L 147	+81 724,93	+83 191,82	R 49	+85 808,51	+81 002,81			
L 67	+83 620,83	+82 902,09	L 148	+81 711,77	+83 231,36	R 50	+85 619,73	+81 200,08			
L 68	+83 582,42	+82 936,62	L 149	+81 614,94	+83 488,02	R 51	+85 617,71	+81 223,47			
L 69	+83 561,57	+82 954,21	L 150	+81							

Administrator's Notice 178

14 February, 1979

DECLARATION OF ACCESS ROADS TO
THROUGHWAY P159-1: DISTRICT OF PRETORIA.

In terms of the provisions of section 48(1) of the Roads Ordinance, 1957 (Ordinance 22 of 1957) the Administrator hereby declares that access roads to Throughway P159-1 with varying widths, the general directions and situations of which are shown on the appended sketch plan with appropriate co-ordinates of the boundary beacons shall exist over the properties as shown on the said sketch plan.

In terms of the provisions of subsections (2) and (3) of section 5A of the said Ordinance it is hereby declared that boundary beacons have been erected to demarcate the land taken up by the aforesaid roads.

E.C.R. 425(26) dated 28 February, 1978
Reference 10/4/1/3/P159-1(1)

Administrateurskennisgewing 178


14 Februarie 1979

VERKLARING VAN TOEGANGSPAIE TOT
DEURPAD P159-1: DISTRIK PRETORIA.

Ingevolge die bepalings van artikel 48(1) van die Padordonnansie, 1957 (Ordonnansie 22 van 1957) verklaar die Administrateur hierby dat toegangspaaie tot Deurpad P159-1 met wisselende breedtes en waarvan die algemene rigtings en liggings op bygaande sketsplan met toepaslike koördinate van grensbakens aangedui word, sal bestaan oor die eiendomme soos aangetoon op genoemde sketsplan.

Ooreenkomstig die bepalings van subartikels (2) en (3) van artikel 5A van genoemde Ordonnansie word hierby verklaar dat grensbakens opgerig is om die grond, wat deur die voornoemde paaie in beslag geneem word, af te merk.

U.K.B. 425(26) gedateer 28 Februarie 1978
Verwysing 10/4/1/3/P159-1(1)

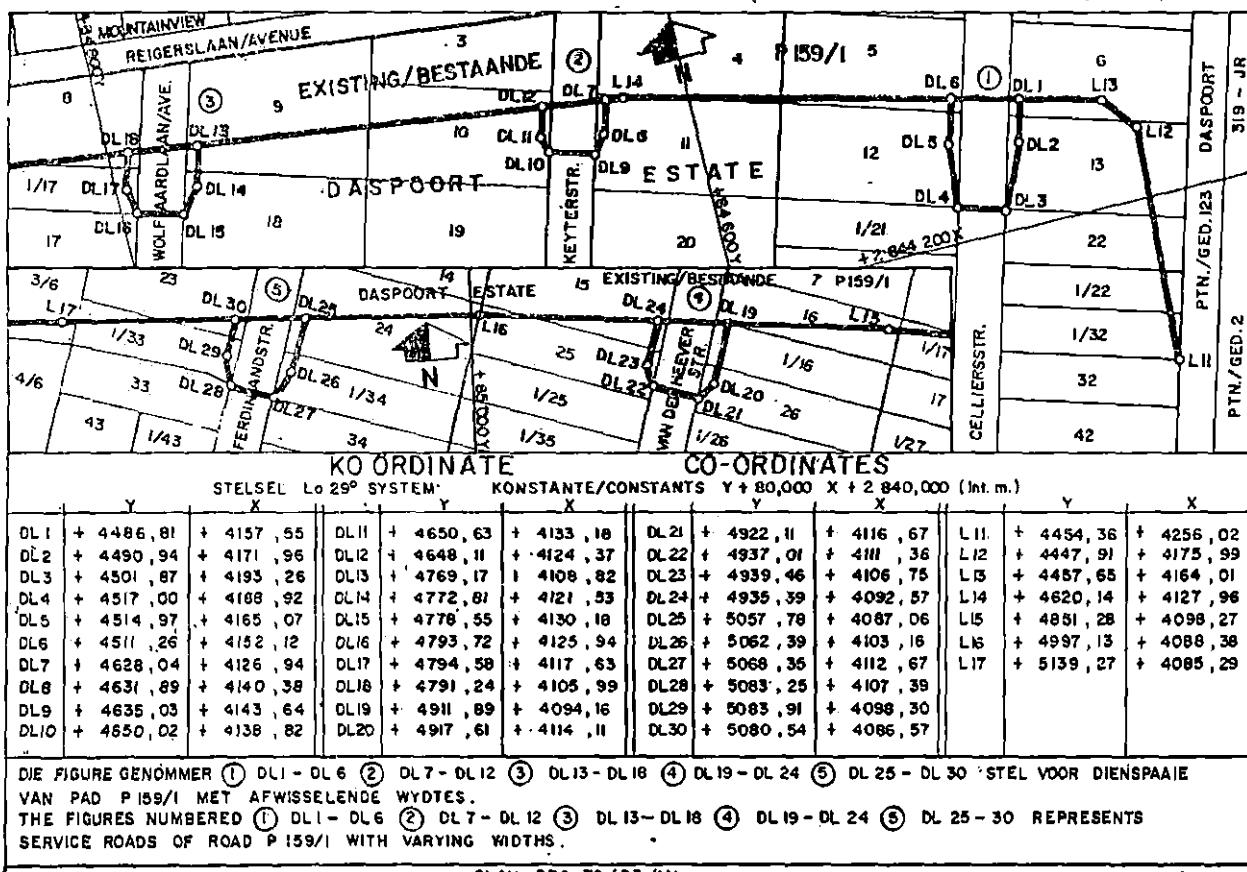

PROCLAMATION

NOTICE 37 OF 1979.

REMOVAL OF RESTRICTIONS ACT 84 OF 1967.

It is hereby notified in terms of section 3(6) of the above Act that the undermentioned applications have been received by the Director of Local Government and are open to inspection at Room B206A, Provincial Building, Pretorius Street, Pretoria and at the office of the relevant local authority. Any objections, with full reasons therefor, should be lodged in writing with the Director of Local Government, at the above address or Private Bag X437, Pretoria, on or before 14 March, 1979.

E. UYS,
Director of Local Government.
Pretoria, 14 Februarie 1979.

Daniel Frederick de Jager for the amendment of the conditions of title of Portion 39 of the farm Lushof 540, Registration Division L.T., district Letaba, in order to retain the flats which have been erected on the property.

PB. 4-15-2-25-540-1

Cornelis Abraham Smit for the amendment of the conditions of title of Holding 52, Garthdale Agricultural Holdings, district Vereeniging, to permit the holding being used for the parking of lorries.

PB. 4-16-2-190-3

Ernest Gordon Wiggill for the amendment of the conditions of title of Erf 736, Kempton Park Extension 2 Township, Registration Division I.R., Transvaal, to permit the erf being used for a creche.

PB. 4-14-2-667-2

Formosa Baai Beleggings (Eiendoms) Beperk for the amendment of the conditions of title of Erven 198 and 199, Cham dor Extension 1 Township, Registration Division I.Q., Transvaal, to permit the establishment of a building line of 5 metres on Adcock Street.

PB. 4-14-2-2347-4

The Trustees for the Time Being of the Marlaen Trust for —

- (1) the amendment of the conditions of title of the Remaining Extent of Portion 47 of the farm Boschkop 199, Registration Division I.Q., Transvaal, in order to permit the property to be used for horticulture and uses incidental thereto; and
- (2) the amendment of the Randburg Town-planning Scheme by the rezoning of the Remaining Extent of Portion 47 of the farm Boschkop 199, from "Agricultural" to "Special" for the abovenamed purposes.

This amendment scheme will be known as Randburg Amendment Scheme 194.

PB. 4-15-2-39-199-1

PROCLAMATION

KENNISGEWING 37 VAN 1979

WET OP OPHEFFING VAN BEPERKINGS 84 VAN 1967.

Ingevolge artikel 3(6) van bostaande Wet word hiermee kennis gegee dat onderstaande aansoeke deur die Direkteur van Plaaslike Bestuur ontvang is en ter insae lê by Kamer B206A, Proviniale Gebou, Pretoriusstraat, Pretoria en in die kantoor van die betrokke plaaslike owerheid. Enige beswaar, met volledige redes daarvoor, moet skriftelik by die Direkteur van Plaaslike Bestuur, by bovemelde adres of Privaatsak X437, Pretoria, ingedien word op of voor 14 Maart 1979.

E. UYS,
Direkteur van Plaaslike Bestuur.
Pretoria, 14 February, 1979.

Daniel Frederick de Jager vir die wysiging van die titelvooraardes van Gedeelte 39 van die plaas Lushof 540, Registrasie Afdeling L.T., distrik Letaba, ten einde dit moontlik te maak dat die woonstelle wat op die eindom opgerig is, behoue bly.

PB. 4-15-2-25-540-1

Cornelis Abraham Smit vir die wysiging van die titelvooraardes van Hoewe 52, Garthdale Landbouhoeves, distrik Vereeniging, ten einde dit moontlik te maak dat die hoewe vir die parkering van vragmotors gebruik kan word.

PB. 4-16-2-190-3

Ernest Gordon Wiggill vir die wysiging van die titelvooraardes van Erf 736, dorp Kemptonpark Uitbreiding 2, Registrasie Afdeling I.R., Transvaal, ten einde dit moontlik te maak dat die erf vir 'n kleuterskool-cum-creche gebruik kan word.

PB. 4-14-2-667-2

Formosa Baai Beleggings (Eiendoms) Beperk vir die wysiging van die titelvooraardes van Erve 198 en 199, dorp Cham dor Uitbreiding 1, Registrasie Afdeling I.Q., Transvaal ten einde dit moontlik te maak dat 'n boulyn-beperking van 5 meter aan Adcockstraat toegelaat kan word.

PB. 4-14-2-2347-4

The Trustees for the Time Being of the Marlaen Trust vir —

- (1) die wysiging van titelvooraardes van die Resterende Gedeelte van Gedeelte 47 van die plaas Boschkop 199, Registrasie Afdeling I.Q., Transvaal ten einde die eiendom vir tuinbou en doeleindes in verband daarmee te gebruik; en
- (2) die wysiging van die Randburg-dorpsaanlegskema deur die hersonering van die Resterende Gedeelte van Gedeelte 47 van die plaas Boschkop 199, van "Landbou" tot "Spesiaal" vir die bovenoemde gebriuke.

Die wysigingskema sal bekend staan as Randburg-wysigingskema 194.

PB. 4-15-2-39-199-1

Garth Kelly for —

- (1) the amendment of the conditions of title of Lot 42, Craighall Township, City of Johannesburg, in order to subdivide the erf; and
- (2) the amendment of the Johannesburg Town-planning Scheme, by the rezoning of Lot 42, Craighall Township, City of Johannesburg from "Special Residential" with a density of "One dwelling per erf" to "Special Residential" with a density of "One dwelling per 1 500 m²".

This amendment scheme will be known as Johannesburg Amendment Scheme 2/118.

PB. 4-14-2-288-24

Brian Edward Visser for the amendment of the conditions of title of Erf 184, Struisbult Township, Registration Division I.R., Transvaal, to permit the erection of buildings, 5 metres from Robin Street.

PB. 4-14-2-2456-1

NOTICE 38 OF 1979.

SOUTHERN JOHANNESBURG REGION AMENDMENT SCHEME 147.

It is hereby notified in terms of section 46 of the Town-planning and Townships Ordinance, 1965 (Ordinance 25 of 1965) that application has been made by the owners, Van Duyn & Fraser (Proprietary) Limited, P.O. Box 56450, Pinegowrie for the amendment of Southern Johannesburg Region Town-planning Scheme, 1962 by the relaxation of the building line applicable to Erf 333, Meredale Extension 2 Township, from 8 metres to 4,5 metres on Flamink Street and 5 metres to 3 metres on all other boundaries.

The amendment will be known as Southern Johannesburg Region Amendment Scheme 147. Further particulars of the Scheme are open for inspection at the office of the Town Clerk, Johannesburg and at the office of the Director of Local Government, Room B206A, Provincial Building, Pretorius Street, Pretoria.

Any objection or representations in regard to the application shall be submitted to the Director of Local Government, in writing at the above address or Private Bag X437, Pretoria and the Town Clerk, P.O. Box 1049, Johannesburg at any time within a period of 4 weeks from the date of this notice.

E. UYS,

Director of Local Government.

Pretoria, 14 February, 1979.

PB. 4-9-2-213-147

NOTICE 39 OF 1979.

RANDBURG AMENDMENT SCHEME 147.

The Director of Local Government hereby gives notice in terms of section 31 of the Town-planning and Townships Ordinance, 1965 (Ordinance 25 of 1965), that the Town Council of Randburg has submitted an interim scheme, which is an amendment scheme, to wit, the Randburg Amendment Scheme 147 to amend the relevant town-planning scheme in operation, to wit, the Randburg Town-planning Scheme, 1976.

Garth Kelly vir —

- (1) die wysiging van titelvoorraadse van Lot 42, dorp Craighall, stad Johannesburg, ten einde die erf onder te verdeel; en
- (2) die wysiging van die Johannesburg-dorpsaanlegskema, deur die hersonering van Lot 42, dorp Craighall, stad Johannesburg, van "Spesiale Woon" met 'n digtheid van "Een woonhuis per erf" tot "Spesiale Woon" met 'n digtheid van "Een woonhuis per 1 500 m²".

Die wysigingskema sal bekend staan as Johannesburg-wysigingskema 2/118.

PB. 4-14-2-288-26

Brian Edward Visser vir die wysiging van die titelvoorraadse van Erf 184, dorp Struisbult, Registrasie Afdeeling I.R., Transvaal ten einde dit moontlik te maak om geboue tot 5 meter vanaf Robinstraat te bou.

PB. 4-14-2-2456-1

KENNISGEWING 38 VAN 1979.

SUIDELIKE JOHANNESBURGSTREEK-WYSIGINGSKEMA 147.

Hierby word ooreenkomsdig die bepalings van artikel 46 van die Ordonnansie op Dorpsbeplanning en Dorpe, 1965 (Ordonnansie 25 van 1965) bekend gemaak dat die eienaars, Van Duyn & Fraser (Eiendoms) Beperk, Posbus 56450, Pinegowrie aansoek gedoen het om Suidelike Johannesburgstreek-dorpsaanlegskema, 1962 te wysig deur die verslapping van die boulyn van toepassing op Erf 333, dorp Meredale Uitbrieding 2, van 8 meter tot 4,5 meter op Flaminkstraat, en 5 meter tot 3 meter op alle ander grense.

Verdere besonderhede van hierdie wysigingskema (wat Suidelike Johannesburgstreek-wysigingskema 147 genoem sal word) lê in die kantoor van die Direkteur van Plaaslike Bestuur, Kamer B206A, Provinciale Gebou, Pretoriussstraat, Pretoria en in die kantoor van die Stadsklerk van Johannesburg ter insae.

Enige beswaar of vertoe teen die aansoek kan te eniger tyd binne 'n tydperk van 4 weke vanaf die datum van hierdie kennisgewing aan die Direkteur van Plaaslike Bestuur by bovemelde adres of Privaatsak X437, Pretoria en die Stadsklerk, Posbus 1049, Johannesburg skriftelik voorgelê word.

E. UYS,

Direkteur van Plaaslike Bestuur.
Pretoria, 14 Februarie 1979.

PB. 4-9-2-213-147

KENNISGEWING 39 VAN 1979.

RANDBURG-WYSIGINGSKEMA 147.

Die Direkteur van Plaaslike Bestuur gee hierby kennis kragtens artikel 31 van die Ordonnansie op Dorpsbeplanning en Dorpe, 1965 (Ordonnansie 25 van 1965), dat die Stadsraad van Randburg 'n voorlopige skema, wat 'n wysigingskema is, te wete die Randburg-wysigingskema 147 voorgelê het om die betrokke dorpsbeplanningskema in werking, te wete, die Randburg-dorpsbeplanningskema, 1976 te wysig.

The scheme includes the following:

The rezoning of —

- (a) Erf 183, situated on Jarra Street, Sharonlea Extension 6 Township, from "Municipal" to "Residential 1" with a density of "One dwelling per 1 000 m²".
- (b) Erf 3986, situated on Aspen Street, Cedar Street and Acacia Avenue, Bryanston Extension 3 Township, from "Municipal" to "Residential 1" with a density of "One dwelling per 2 000 m²".
- (c) Erf 29, situated on Daniel Street, Daniel Brinkpark Township from "Public Open Space" to "Residential 1" with a density of "One dwelling per Erf".
- (d) Erf 101, situated on Hans Schoeman Street, Malanshof Township, from "Government" to "Residential 1" with a density of "One dwelling per Erf".
- (e) Erf 506, situated on Jan K. Marais Avenue, Malanshof Extension 8 Township, from "Public Open Space" to "Residential 1" with a density of "One dwelling per Erf".
- (f) Erven 47 and 48, situated on Percy Road, Moret Township, from "Municipal" to "Residential 1" with a density of "One dwelling per Erf".
- (g) Erf 1486, situated on Rooihout Avenue and Bloekom Driveway, Randparkrif Extension 13 Township, from "Public Open Space" to "Residential 1" with a density of "One dwelling per Erf".
- (h) Erf 870, situated on Knoppiesdoring Street and Muldersdrift Road, Randparkrif Extension 14 Township, from "Public Open Space" to "Residential 1" with a density of "One dwelling per Erf".
- (i) Erf 168, situated on Woodley Road, Darrenwood Township, from "Municipal" to "Residential 4".
- (j) Erven 281 up to and including 284, situated on Orchard Avenue, Main Street and Jean Avenue, Bordeaux Township, from "Municipal" to "Residential 1" with a density of "One dwelling per Erf".

The aforesaid interim scheme is open for inspection at the office of the Director of Local Government, Room B206A, Provincial Building, Pretorius Street, Pretoria and at the office of the Town Clerk of the Town Council of Randburg.

Where in terms of section 32 of the aforesaid Ordinance, any owner or occupier of immovable property and any local authority have the right to lodge an objection or to make representations in respect of the said interim scheme, such owner or occupier or local authority shall submit such objection or may make such representations in writing to the Director of Local Government, at the above address or Private Bag X437, Pretoria within a period of four weeks from the date of the first publication of this notice in the *Provincial Gazette*.

E. UYS,
Director of Local Government.
Pretoria, 14 February, 1979.

PB. 4-9-2-132H-147

Die skema sluit die volgende in:

Die hersonering van —

- (a) Erf 183, geleë aan Jarrastraat, dorp Sharonlea Uitbreiding 6, van "Munisipaal" tot "Residensieel 1" met 'n digtheid van "Een woonhuis per 1 000 m²".
- (b) Erf 3986, geleë aan Aspenstraat, Cedarstraat en Acacialaan, dorp Bryanston Uitbreiding 3, van "Munisipaal" tot "Residensieel 1" met 'n digtheid van "Een woonhuis per 2 000 m²".
- (c) Erf 29, geleë aan Danielstraat, dorp Daniel Brinkpark van "Openbare Oopruimte" tot "Residensieel 1" met 'n digtheid van "Een woonhuis per Erf".
- (d) Erf 101, geleë aan Hans Schoemanstraat, dorp Malanshof van "Regering" tot "Residensieel 1" met 'n digtheid van "Een woonhuis per Erf".
- (e) Erf 506, geleë aan Jan K. Maraislaan, dorp Malanshof Uitbreiding 8, van "Openbare Oopruimte" tot "Residensieel 1" met 'n digtheid van "Een woonhuis per Erf".
- (f) Erwe 47 en 48, geleë aan Percyweg, dorp Moret, van "Munisipaal" tot "Residensieel 1" met 'n digtheid van "Een woonhuis per Erf".
- (g) Erf 1486, geleë aan Rooihoutlaan en Bloekomrylaan, dorp Randparkrif Uitbreiding 13, van "Openbare Oopruimte" tot "Residensieel 1" met 'n digtheid van "Een woonhuis per Erf".
- (h) Erf 870, geleë aan Knoppiesdoringstraat en Muldersdrifweg, dorp Randparkrif Uitbreiding 14, van "Openbare Oopruimte" tot "Residensieel 1" met 'n digtheid van "Een woonhuis per Erf".
- (i) Erf 168, geleë aan Woondleyweg, dorp Darrenwood, van "Munisipaal" tot "Residensieel 4".
- (j) Erwe 281 tot en met 284; geleë aan Orchardlaan, Mainstraat en Jeanlaan, dorp Bordeaux, van "Munisipaal" tot "Residensieel 1" met 'n digtheid van "Een woonhuis per Erf".

Die voornoemde voorlopige skema is vir inspeksie beskikbaar op die kantoor van die Direkteur van Plaaslike Bestuur, Kamer B206A, Provinciale Gebou, Pretoriusstraat, Pretoria en van die Stadsklerk van die Stadsraad van Randburg.

Waar, kragtens die bepalings van artikel 32 van voornoemde Ordonnansie, enige eienaar of besitter van onroende eiendom en enige plaaslike bestuur die reg het om 'n beswaar in te dien of vertoë te rig in verband met sodanige voorlopige skema, moet sodanige beswaar of sodanige vertoë binne vier weke vanaf die eerste publikasie van hierdie kennisgewing in die *Provinciale Koerant* skriftelik aan die Direkteur van Plaaslike Bestuur by bogemelde adres of Privaatsak X437, Pretoria, voorgelê word.

E. UYS,
Direkteur van Plaaslike Bestuur.
Pretoria, 14 Februarie 1979.

PB. 4-9-2-132H-147

NOTICE 40 OF 1979.

POTCHEFSTROOM AMENDMENT SCHEME 1/121.

It is hereby notified in terms of section 46 of Town-planning and Townships Ordinance, 1965 (Ordinance 25 of 1965) that application has been made by the owner, Mr. C. D. Fritz, C/o Messrs. Thiel, Theron and Le Grange, P.O. Box 200, Potchefstroom for the amendment of Potchefstroom Town-planning Scheme 1, 1946 by rezoning Portion 2 of Erf 211, situated on Rivier Street, Potchefstroom Township from partly "Special Residential" and partly "Special" for agricultural purposes to "Special" Use Zone XVI for the erection of flats.

The amendment will be known as Potchefstroom Amendment Scheme 1/121. Further particulars of the Scheme are open for inspection at the office of the Town Clerk, Potchefstroom and at the office of the Director of Local Government, Room B206A, Provincial Building, Pretorius Street, Pretoria.

Any objection or representations in regard to the application shall be submitted to the Director of Local Government, in writing at the above address or Private Bag X437, Pretoria, and the Town Clerk, P.O. Box 113, Potchefstroom, at any time within a period of 4 weeks from the date of this notice.

E. UYS,
Director of Local Government.

Pretoria, 14 February, 1979.

PB. 4-9-2-26-121

NOTICE 41 OF 1979.

RANDBURG AMENDMENT SCHEME 189.

It is hereby notified in terms of section 46 of the Town-planning and Townships Ordinance, 1965 (Ordinance 25 of 1965), that application has been made by the owner, Concorde Agencies (Pty) Ltd, C/o Messrs. Rosmarin, Els and Taylor, P.O. Box 32004, Braamfontein for the amendment of Randburg Town-planning Scheme 1976 by rezoning Erf 53 situated on River Road, Strijdom Park Extension 2 Township from "Residential 1" to "Industrial 1".

The amendment will be known as Randburg Amendment Scheme 189. Further particulars of the Scheme are open for inspection at the office of the Town Clerk, Randburg and at the office of the Director of Local Government, Room B206A, Provincial Building, Pretorius Street, Pretoria.

Any objection or representations in regard to the application shall be submitted to the Director of Local Government, in writing at the above address or Private Bag X437, Pretoria, and the Town Clerk, Private Bag 1, Randburg at any time within a period of 4 weeks from the date of this notice.

E. UYS,
Director of Local Government.

Pretoria, 14 February, 1979.

PB. 4-9-2-132H-189

KENNISGEWING 40 VAN 1979.

POTCHEFSTROOM-WYSIGINGSKEMA 1/121.

Hierby word ooreenkomstig die bepalings van artikel 46 van die Ordonnansie op Dorpsbeplanning en Dorpe, 1965 (Ordonnansie 25 van 1965) bekend gemaak dat die eienaar, mnr. C. D. Fritz, P/a Mnre. Thiel, Theron en Le Grange, Posbus 200, Potchefstroom aansoek gedoen het om Potchefstroom-dorpsaanlegskema 1, 1946 te wysig deur die hersonering van Gedeelte 2 van Erf 211, geleë aan Rivierstraat, dorp Potchefstroom van gedeeltelik "Spesiaal" vir landbougebruik tot "Spesiaal" Gebruikstreek XVI vir die oprigting van woonstelle.

Verdere besonderhede van hierdie wysigingskema (wat Potchefstroom-wysigingskema 1/121 genoem sal word) lê in die kantoor van die Direkteur van Plaaslike Bestuur, Kamer B206A, Provinciale Gebou, Pretoriusstraat, Pretoria en in die kantoor van die Stadsklerk van Potchefstroom ter insae.

Enige beswaar of vertoë teen die aansoek kan te eniger tyd binne 'n tydperk van 4 weke vanaf die datum van hierdie kennisgewing aan die Direkteur van Plaaslike Bestuur by bovemelde adres of Privaatsak X437, Pretoria en die Stadsklerk, Posbus 113, Potchefstroom skriftelik voorgelê word.

E. UYS,
Direkteur van Plaaslike Bestuur.

Pretoria, 14 Februarie 1979.

PB. 4-9-2-26-121

KENNISGEWING 41 VAN 1979.

RANDBURG-WYSIGINGSKEMA 189.

Hierby word ooreenkomstig die bepalings van artikel 46 van die Ordonnansie op Dorpsbeplanning en Dorpe, 1965 (Ordonnansie 25 van 1965) bekend gemaak dat die eienaar, Concorde Agencies (Pty) Ltd, P/a mnre. Rosmarin, Els en Taylor, Posbus 32004, Braamfontein aansoek gedoen het om Randburg-dorpsbeplanningskema 1976 te wysig deur die hersonering van Erf 53, geleë aan Riverweg, dorp Strydom Park Uitbreiding 2 van "Residensieel 1" tot "Nywerheid 1".

Verdere besonderhede van hierdie wysigingskema (wat Randburg-wysigingskema 189 genoem sal word) lê in die kantoor van die Direkteur van Plaaslike Bestuur, Kamer B206A, Provinciale Gebou, Pretoriusstraat, Pretoria en in die kantoor van die Stadsklerk van Randburg ter insae.

Enige beswaar of vertoë teen die aansoek kan te eniger tyd binne 'n tydperk van 4 weke vanaf die datum van hierdie kennisgewing aan die Direkteur van Plaaslike Bestuur by bovemelde adres of Privaatsak X437, Pretoria en die Stadsklerk, Privaatsak 1, Randburg skriftelik voorgelê word.

E. UYS,
Direkteur van Plaaslike Bestuur.

Pretoria, 14 Februarie 1979.

PB. 4-9-2-132H-189

NOTICE 42 OF 1979.

NORTHERN JOHANNESBURG REGION AMENDMENT SCHEME 1130.

It is hereby notified in terms of section 46 of the Town-planning and Townships Ordinance, 1965 (Ordinance 25 of 1965), that application has been made by the owner, Mr. G. P. Hughes, C/o Gillespie Archibald and Partners, P.O. Box 52357, Saxonwold for the amendment of Northern Johannesburg Region Town-planning Scheme 1958 by rezoning Erf 353 situated on Marion Street, Sandown Extension 24 Township from "Special Residential" with a density of "One dwelling per 4 000 m²" to "Special Residential" with a density of "One dwelling per 2 000 m²".

The amendment will be known as Northern Johannesburg Region Amendment Scheme 1130. Further particulars of the Scheme are open for inspection at the office of the Town Clerk, Sandton and at the office of the Director of Local Government, Room B206A, Provincial Building, Pretorius Street, Pretoria.

Any objection or representations in regard to the application shall be submitted to the Director of Local Government, in writing at the above address or Private Bag X437, Pretoria, and the Town Clerk, P.O. Box 78001, Sandton at any time within a period of 4 weeks from the date of this notice.

E. UYS,
Director of Local Government.
Pretoria, 14 February, 1979.

PB. 4-9-2-116-1130

NOTICE 43 OF 1979.

PRETORIA AMENDMENT SCHEME 510

It is hereby notified in terms of section 46 of the Town-planning and Townships Ordinance, 1965 (Ordinance 25 of 1965), that application has been made by the owner, Monument Park (Proprietary) Limited, c/o Botha, Visser and Billman, P.O. Box 595, Pretoria for the amendment of Pretoria Town-planning Scheme 1974 by rezoning Erven 109, 112, 113, 118 and 119 Monumentpark Township from "Special Residential" with a density of "One dwelling per Erf" to "Special" Use Zone XIV dwelling units, attached and/or detached and/or double storey dwelling units and/or duplex dwellings. Subject to certain conditions.

The amendment will be known as Pretoria Amendment Scheme 510. Further particulars of the Scheme are open for inspection at the office of the Town Clerk, Pretoria and at the office of the Director of Local Government, Room B206A, Provincial Building, Pretorius Street, Pretoria.

Any objection or representations in regard to the application shall be submitted to the Director of Local Government, in writing at the above address or Private Bag X437, Pretoria, and the Town Clerk, P.O. Box 440, Pretoria at any time within a period of 4 weeks from the date of this notice.

E. UYS,
Director of Local Government.
Pretoria, 14 February, 1979.

PB. 4-9-2-3H-510

KENNISGEWING 42 VAN 1979.

NOORDELIKE JOHANNESBURGSTREEK-WYSIGINGSKEMA 1130.

Hierby word ooreenkomsdig die bepalings van artikel 46 van die Ordonnansie op Dorpsbeplanning en Dorpe, 1965 (Ordonnansie 25 van 1965), bekend gemaak dat die eienaar, mnr. G. P. Hughes, P/a Gillespie Archibald en Vennote, Posbus 52357 Saxonwold aansoek gedoen het om Noordelike Johannesburgstreek-dorpsaanlegskema 1958 te wysig deur die hersonering van Erf 353 geleë aan Marionstraat, dorp Sandown Uitbreiding 24 van "Spesiale Woon" met 'n digtheid van "Een woonhuis per 4 000 m²" tot "Spesiale Woon" met 'n digtheid van "Een woonhuis per 2 000 m²".

Verdere besonderhede van hierdie wysigingskema (wat Noordelike Johannesburgstreek-wysigingskema 1130 genoem sal word) lê in die kantoor van die Direkteur van Plaaslike Bestuur, Kamer B206A, Provinciale Gebou, Pretoriussstraat, Pretoria en in die kantoor van die Stadsklerk van Sandton ter insae.

Enige beswaar of vertoë teen die aansoek kan te eniger tyd binne 'n tydperk van 4 weke vanaf die datum van hierdie kennisgewing aan die Direkteur van Plaaslike Bestuur by bovermelde adres of Privaatsak X437, Pretoria en die Stadsklerk, Posbus 78001, Sandton skriftelik voorgelê word.

E. UYS,
Direkteur van Plaaslike Bestuur.
Pretoria, 14 Februarie 1979.

PB. 4-9-2-116-1130

KENNISGEWING 43 VAN 1979.

PRETORIA-WYSIGINGSKEMA 510.

Hierby word ooreenkomsdig die bepalings van artikel 46 van die Ordonnansie op Dorpsbeplanning en Dorpe, 1965 (Ordonnansie 25 van 1965) bekend gemaak dat die eienaar, Monument Park (Proprietary) Limited, p/a Botha, Visser en Billman, Posbus 595, Pretoria, aansoek gedoen het om Pretoria-dorpsbeplanningskema 1974 te wysig deur die hersonering van erwe 109, 112, 113, 118 en 119 geleë aan Steenboklaan en Elephantweg, Dorp Monumentpark van "Spesiale Woon" met 'n digtheid van "Een woonhuis per erf" tot "Spesiaal" Gebruiksone XIV vir wooneenhede, aanmekaarseskakel en/of losstaande en/of opmekaa en/of duplekswoonings. Onderworpe aan sekere voorwaardes.

Verdere besonderhede van hierdie wysigingskema (wat Pretoria-wysigingskema 510 genoem sal word) lê in die kantoor van die Direkteur van Plaaslike Bestuur, Kamer B206A, Provinciale Gebou, Pretoriussstraat, Pretoria en in die kantoor van die Stadsklerk van Pretoria ter insae.

Enige beswaar of vertoë teen die aansoek kan te eniger tyd binne 'n tydperk van 4 weke vanaf die datum van hierdie kennisgewing aan die Direkteur van Plaaslike Bestuur by bovermelde adres of Privaatsak X437, Pretoria en die Stadsklerk, Posbus 440, Pretoria skriftelik voorgelê word.

E. UYS,
Direkteur van Plaaslike Bestuur.
Pretoria, 14 Februarie 1979.

PB. 4-9-2-3H-510

NOTICE 44 OF 1979.

VEREENIGING AMENDMENT SCHEME 1/150.

It is hereby notified in terms of section 46 of the Town-planning and Townships Ordinance, 1965 (Ordinance 25 of 1965), that application has been made by the owner, Mrs. A. M. Botha, c/o Messrs. De Kock and Van der Merwe, P.O. Box 1226, Vanderbijlpark for the amendment of Vereeniging Town-planning Scheme 1, 1956 by rezoning Erf 125, situated on Komati Drive, Three Rivers Township from "Special Residential" with a density of "One dwelling per Erf" to "Special Residential" with a density of "One dwelling per 2 000 m²".

The amendment will be known as Vereeniging Amendment Scheme 1/150. Further particulars of the Scheme are open for inspection at the office of the Town Clerk, Vereeniging and at the office of the Director of Local Government, Room B206A, Provincial Building, Pretorius Street, Pretoria.

Any objection or representations in regard to the application shall be submitted to the Director of Local Government, in writing at the above address or Private Bag X437, Pretoria, and the Town Clerk, P.O. Box 35, Vereeniging at any time within a period of 4 weeks from the date of this notice.

E. UYS,

Director of Local Government.
Pretoria, 14 February, 1979.

PB. 4-9-2-36-150

KENNISGEWING 44 VAN 1979.

VEREENIGING-WYSIGINGSKEMA 1/150.

Hierby word ooreenkomsdig die bepalings van artikel 46 van die Ordonnansie op Dorpsbeplanning en Dorpe, 1965 (Ordonnansie 25 van 1965), bekend gemaak dat die eienaar, mey. A. M. Botha, p/a. mnre. De Kock en Van der Merwe, Posbus 1226, Vanderbijlpark aansoek gedoen het om Vereeniging-dorpsaanlegskema 1, 1956 te wysig deur die hersonering van Erf 125 geleë aan Komatirylaan, dorp Three Rivers, van "Spesiale Woon" met 'n digtheid van "Een Woonhuis per Erf" tot "Spesiale Woon" met 'n digtheid van "Een woonhuis per 2 000 m²".

Verdere besonderhede van hierdie wysigingskema (wat Vereeniging-wysigingskema 1/150 genoem sal word) lê in die kantoor van die Direkteur van Plaaslike Bestuur, Kamer B206A, Provinciale Gebou, Pretoriusstraat, Pretoria en in die kantoor van die Stadsklerk van Vereeniging ter insae.

Enige beswaar of vertoe teen die aansoek kan te eniger tyd binne 'n tydperk van 4 weke vanaf die datum van hierdie kennisgewing aan die Direkteur van Plaaslike Bestuur by bovermelde adres of Privaatsak X437, Pretoria en die Stadsklerk, Posbus 35, Vereeniging skriftelik voorgele word.

E. UYS,

Direkteur van Plaaslike Bestuur.
Pretoria, 14 Februarie 1979.

PB. 4-9-2-36-150

TENDERS

N.B. — Tenders previously published and where the closing dates have not yet passed, have not been repeated in this notice. Tenders are normally published 3-5 weeks before the closing date.

TRANSVAAL PROVINCIAL ADMINISTRATION.**TENDERS.**

Tenders are invited for the following services / supplies / sales. (Unless otherwise indicated in the description tenders are for supplies):—

Tender No.	Description of Service Beskrywing van Diens	Closing Date Sluitingsdatum
R.F.T. 12/79	Semi-trailers with folding goose-neck, 27 ton-payload	9/3/1979
R.F.T. 13/79	Laboratory oil analysis programme for earth-moving machines and associated vehicles	9/3/1979
R.F.T. 43/79	Diesel engine-driven platform trucks and chassis cab units for 5-ton payload / Diesel enjin gedrewe platformvragmotors en onderstelkapeenhede vir 5 ton-loonvrag	9/3/1979
T.O.D. 1A/79	Stationery and school materials / Skryfbhoeftes en skoolbenodigdhede	23/3/1979
T.O.D. IIIA/79	Dinner-service and teaset / Eet- en teeservies	9/3/1979
T.O.D. 118A/79	Supply of acrylic and sunfilter curtain material / Verskaffing van akriel- en sonfiltergordyn-materiaal	9/3/1979
T.O.D. 120A/79	Musical instruments / Musiekinstrumente	9/3/1979
W.F.T. 4/79	Supply and delivery of boiling pans for the period ending 31 May 1980 / Verskaffing en aflevering van kookketels gedurende die tydperk wat op 31 Mei 1980 eindig	9/3/1979
W.F.T. 5/79	Supply and delivery of food mixing machines for the period ending 31 May 1980 / Verskaffing en aflevering van voedselmengers gedurende die tydperk wat op 30 Mei 1980 eindig	9/3/1979
W.F.T. 6/79	Supply and delivery of diesel engines for the period ending 31 May 1980 / Verskaffing en aflevering van dieselenjins gedurende die tydperk wat op 31 Mei 1980 eindig	9/3/1979
W.F.T. 7/79	Supply and delivery of warming cabinets for flasked water for the period ending 31 May 1980 / Verskaffing en aflevering van verwarmingskabineete vir gebottelde water gedurende die tydperk wat op 31 Mei 1970 eindig	9/3/1979
W.F.T. 8/79	Supply and delivery of type T 12 fluorescent tubes, 1,2 m, colour 4, for the period ending 30 June 1980 / Verskaffing en aflevering van tipe T 12-fluoresseerbuisse, 1,2 m, kleur 4, gedurende die tydperk wat op 30 Junie 1980 eindig	9/3/1979
W.F.T.B. 66/79	Baragwanath Hospital: Extension of transport section / Baragwanath-hospitaal: Uitbreiding van vervoerafdeling. Item 2012/78	16/3/1979
W.F.T.B. 67/79	Hoërskool Bergylam, Nelspruit: Lay-out of site / Terreinuitleg. Item 1210/78	16/3/1979
W.F.T.B. 68/79	Grenville High School, Rustenburg: Additions and alterations / Aanbouings en veranderings. Item 1027/73	16/3/1979
W.F.T.B. 69/79	Hoërskool J. G. Strijdom, Johannesburg: Renovation / Opknapping	16/3/1979
W.F.T.B. 70/79	Hoër Tegniese Skool Middelburg, Huis Buks Pretorius: Renovation / Opknapping	16/3/1979
W.F.T.B. 71/79	Laerskool Simmer Deep, Germiston: Renovation / Opknapping	16/3/1979
W.F.T.B. 72/79	Heidelberg Public School: Lay-out of site / Terreinuitleg. Item 1225/78	16/3/1979
W.F.T.B. 73/79	Hillview High School, Pretoria: Laying-out of sports fields / Uitlê van sportvelde. Item 1094/70	16/3/1979

TENDERS

L.W. — Tenders wat voorheen gepubliseer is en waarvan die sluitingsdatum nog nie verstreke is nie, word nie in hierdie kennisgewing herhaal nie. Tenders word normaalweg 3-5 weke voor die sluitingsdatum gepubliseer.

TRANSVAALSE PROVINSIALE ADMINISTRASIE.**TENDERS.**

Tenders vir die volgende dienste / voorrade / verkope word ingewag. (Tensy dit in die uiteensetting anders aangegee word, word tenders vir voorrade bedoel):—

IMPORTANT NOTES.

1. The relative tender documents including the Administration's official tender forms, are obtainable on application from the relative address indicated below. Such documents and any tender/contract conditions not embodied in the tender documents are also available for inspection at the said address:

Tender Ref.	Postal address, Pretoria	Office in New Provincial Building, Pretoria				Tender verwy sing	Posadres te Pretoria	Kantoor in Nuwe Provinciale Gebou, Pretoria			
		Room No.	Block	Floor	Phone Pretoria			Kamer No.	Blok	Verdie ping	Foon Pretoria
HA 1 & HA 2	Director of Hospital Services, Private Bag X221.	A740	A	7	48-9260	HA 1 & HA 2	Direkteur van Hospitaaldienste, Privaatsak X221.	A740	A	7	48-9260
HB	Director of Hospital Services, Private Bag X221.	A728	A	7	48-9205	HB	Direkteur van Hospitaaldienste, Privaatsak X221.	A728	A	7	48-9205
HC	Director of Hospital Services, Private Bag X221.	A728	A	7	48-9206	HC	Direkteur van Hospitaaldienste, Privaatsak X221.	A728	A	7	48-9206
HD	Director of Hospital Services, Private Bag X221.	A730	A	7	48-0354	HD	Direkteur van Hospitaaldienste, Privaatsak X221.	A730	A	7	48-0354
PFT	Provincial Secretary (Purchases and Supplies), Private Bag X64.	AT119	A	11	48-0924	PFT	Provinsiale Sekretaris (Aankope en Voorrade), Privaatsak X64.	AT119	A	11	48-0924
RFT	Director, Transvaal Roads Department, Private Bag X197.	D307	D	3	48-0530	RFT	Direkteur, Transvaalse Paaiede-departement, Privaatsak X197.	D307	D	3	48-0530
TED	Director, Transvaal Education Department, Private Bag X76.	A490 A489	A	4	48-9231 48-9437	TOD	Direkteur, Transvaalse Onderwys-departement, Privaatsak X76.	A490 A489	A	4	48-9231 48-9437
WFT	Director, Transvaal Department of Works, Private Bag X228.	C112	C	b	48-0675	WFT	Direkteur, Transvaalse Werede-departement, Privaatsak X228.	C112	C	b	48-0675
WFTB	Director, Transvaal Department of Works, Private Bag X228.	E105	E	1	48-0306	WFTB	Direkteur, Transvaalse Werede-departement, Privaatsak X228.	E105	E	1	48-0306

2. The Administration is not bound to accept the lowest or any tender and reserves the right to accept a portion of a tender.

3. In the case of each W.F.T.B. tender the tenderer must pay a deposit of R4 before he will be supplied with the tender documents. Such deposit must be in the form of cash, a bank initialised cheque, or a department standing deposit receipt (R10). The said deposit will be refunded if a bona fide tender is received from the tenderer or if the tender documents including plans, specifications and bills of quantities are returned by the tenderer within 14 days after the closing date of the tender to the relative address shown in note 1 above.

4. All tenders must be submitted on the Administration's official tender forms.

5. Each tender must be submitted in a separate sealed envelope addressed to the Chairman, Transvaal Provincial Tender Board, P.O. Box 1040, Pretoria, and must be clearly superscribed to show the tenderer's name and address, as well as the number, description and closing date of the tender. Tenders must be in the hands of the Chairman by 11h00 on the closing date indicated above.

6. If tenders are delivered by hand, they must be deposited in the Formal Tender Box at the Enquiry Office in the foyer of the New Provincial Building, at the Pretorius Street main entrance (near Bosman Street corner), Pretoria, by 11h00 on the closing date.

C. W. Grunow, Chairman, Transvaal Provincial Tender Board, Pretoria, 31 January, 1979.

BELANGRIKE OPMERKINGS.

1. Die betrokke tenderdokumente, met inbegrip van die amptelike tendervorms van die Administrasie, is op aanvraag by die onderstaande adresse verkrybaar. Sodanige dokumente asmede enige tender/kontrakvoorraad wat nie in die tenderdokumente opgeneem is nie, is ook by die genoemde adres vir inspeksie verkrybaar:

2. Die Administrasie is nie daartoe verplig om die laagste of enige tender aan te neem nie en behou hom die reg voor om 'n gedeelte van 'n tender aan te neem.
3. In die geval van iedere W.F.T.B.-tender moet die tenderaar 'n deposito van R4 stort alvorens hy van die tenderdokumente voorsien sal word. Sodanige deposito moet in kontantgeld wees, in tjak deur die bank geparateer of 'n departementelegorde kwitantie (R10). Genoemde depositobedrag sal terugbetaal word as 'n bona fide-inskrywing van die tenderaar ontvang word of as die tenderdokumente, met inbegrip van plaaue, spesifikasies en hoeveelheidsllys, binne 14 dae na die sluitingsdatum van die tenderaar teruggestuur word na die betrokke adres in opmerking l hierbo aangetoon.
4. Alle tenders moet op die amptelike tendervorm van die Administrasie voorgelyke word.
5. Jedere inskrywing moet in 'n afsonderlike koevert ingedien word, geadresseer aan die Voorsitter, Die Transvaalse Provinciale Tenderraad, Posbus 1040, Pretoria, en moet duidelik van die opskrif voorsien wees ten einde die tenderaar se naam en adres aan te toon, asook die nommer, beskrywing en sluitingsdatum van die tender. Inskrywings moet teen 11h00 op die sluitingsdatum hierbo aangetoon, in die Voorsitter se hande wees.
6. Indien inskrywings per hand ingedien word, moet hulle teen 11h00 op die sluitingsdatum in die Formele Tenderbus geplaas wees by die navraagkantoor in die voorportaal van die nuwe Provinciale Gebou by die hoofingang aan Pretoriusstraat so kant (naby die hoek van Bosmanstraat), Pretoria. C. W. Grunow, Voorsitter, Transvaalse Provinciale Tenderraad, Pretoria, 31 Januarie 1979.

Plasticlike Bacteriophage Coatings

Notices By Local Authorities

PROVINCIAL GAZETTE, 14 FEBRUARY, 1979

8EE

Napier Road, Verwoerdburg, for public inspection during normal office hours. All persons interested are hereby called upon to lodge with the undersigned, before 15h30 on Friday, 9 March, 1979 in the form set out in the Second Schedule of the said Ordinance, written notice of any objections that they may have in respect of the valuation of the rateable property determined as aforesaid or in respect of the omission therefrom of property alleged to be rateable property and whether held by the person or by others, or in respect of any error, omission or misdescription.

Printed forms of notice of objection may be obtained on application at Room 30, Municipal Offices, cor. Napier and Botha Avenue, Verwoerdburg.

Attention is specially directed to the fact that no person will be entitled to urge any objections before the Valuation Court to be constituted, unless he shall have first lodged such notice of objection as aforesaid.

P. J. GEERS,
Town Clerk.

P.O. Box 14013,
Verwoerdburg.
7 February, 1979.
Notice No. 2/79.

STADSRAAD VAN VERWOERDBURG.

TUSSENTYDSE WAARDERINGSLYS: 1 JULIE 1977 TOT 30 JUNIE 1978.

Hiermee word kennis gegee dat die Tusseydse Waarderingslys (1 Julie 1977 tot 30 Junie 1978) ten opsigte van sekere belasbare eiendom binne die Munisipaliteit Verwoerdburg, nou ooreenkomsdig die Plaaslike Bestuur Belastingordonnantie No. 20 van 1933, voltooi is en gedurende gewone kantooruur in Kamer 30, Municipale Kantore, h/v Bothalaan en Napierweg, Verwoerdburg, vir die publiek ter insae sal lig. Alle belanghebbendes word hiermee aangesê om voor 15h30 op Vrydag 9 Maart 1979, in die vorm wat in die Tweede Bylae van gemelde Ordonnantie uiteengesit is, skriftelike kennisgewing van enige besware wat hulle mag hê ten opsigte van die waardering van die belasbare eiendom wat soos hierbo gemeld word, bepaal is, of ten opsigte van die weglatting daaruit van eiendom wat belasbaar geag word, wat behoort aan die persoon wat beswaar maak of aan 'n ander persoon, of ten opsigte van enige fout, weglatting of foutiewe beskrywing, by ondergetekende in te dien.

Gedrukte vorms van kennisgewing van beswaarmaking kan op aanvraag by Kamer 30, Municipale Kantore, h/v Bothalaan en Napierweg, Verwoerdburg, verkry word.

Daar word in die besonder aandag gevvestig op die feit dat niemand geregtig sal wees om enige besware voor die Waarderingshof wat ingestel gaan word, te bepleit nie. tensy hy vooraf, soos hierbo gemeld word, sodanige kennisgewing van beswaarmaking ingedien het.

P. J. GEERS,
Stadsklerk.

Posbus 14013,
Verwoerdburg.
7 Februarie 1979.
Kennisgewing No. 2/79.

TOWN COUNCIL OF WESTONARIA.

PROPOSED AMENDMENT TO WESTONARIA TOWN-PLANNING SCHEME 1/1949.

Notice is hereby given in terms of section 26 of the Town-planning and Townships Ordinance, 1965 that the Town Council of Westonaria has prepared a draft amendment scheme to be known as Westonaria Amendment Scheme 1/27.

The Westonaria Town-planning Scheme 1/1949 approved by virtue of Administrator's Proclamation 53, dated 23 March, 1949 is hereby further amended and altered in the following manner:

1. The map, as shown on Map 1, Amendment Scheme 1/27;

2. Clause 5, Table "A" Column 1 by the addition of the numbers 23 and 24 to Part 1;

3. Clause 15, Table "C"; use zone VI, "Special" by the deletion of the following:

	3	4	5
(X)(b)	Erven 3217 to 3220 inclusive	Dwelling Social hall, house, Block place of or blocks public of flats. Worship.	

4. The cancellation of Annexure 29.

This Scheme is being prepared by the Town Council of Westonaria as the owners of Erven 3217 to 3220 inclusive 3232, 3233 and Park 3259, Westonaria Extension 6.

Erven 3217 to 3220 are presently zoned Special for dwelling houses and blocks of flats. Erf 3259 is zoned as existing public open space and erven 3232 and 3233 are zoned Special Residential with a density of one dwelling house per erf. The Westonaria Town Council is taking steps in terms of the Local Government Ordinance to close up Park 3259.

There is no demand for the erven for the erection of blocks of flats and the Council wishes to consolidate the above erven and then to subdivide the consolidated erf into 17 special residential erven, the smallest of which is to be 1 050 m² with an average size of about 1 500 m².

In order to be able to do this, the Town-planning Scheme zoning has to be amended to Special Residential with a density of one dwelling house per 1 000 m². Two proposed new streets are shown in order to facilitate subdivision.

Particulars of this scheme as well as the map showing the consolidation and subdivision are open for inspection at the office of the Town Clerk for a period of four weeks from date of the first publication of this notice, namely 7 February, 1979.

Any owner or occupier of immovable property situated within the area to which the abovementioned draft scheme applies, or within 2 kilometre of the boundary thereof may lodge in writing any objection with or may make any written representations to the abovenamed local authority in respect of the draft scheme within four weeks of the first publication of this notice, namely 7 February, 1979, and he may, when lodging any such objection or making such representations, request in

writing that he be heard by the Town Council.

H. VAN NIEKERK,
Town Clerk.

Municipal Offices,
P.O. Box 19,
Westonaria.
1780.

7 February, 1979.
Notice No. 1/79.

STADSRAAD VAN WESTONARIA.

VOORGESTELDE WYSIGING VAN WESTONARIA-DORPSAANLEGSKEMA 1/1949.

Kennis geskied hiermee ingevolge artikel 26 van die Ordonnantie op Dorpsbeplanning en Dorpe 1965, dat die Stadsraad van Westonaria 'n ontwerp-wysigingsdorpsaanlegskema opgestel het wat bekend sal staan as Westonaria-wysigingskema 1/27.

Die Westonaria-dorpsaanlegskema 1/1949, goedgekeur kragtens Administrateursproklamasie 53 gedateer 23 Maart 1949, word hiermee soos volg verder gewysig en verander:

1. Die kaart, soos op Kaart 1, wysigingskema 1/27 aangewys;

2. Klousule 5, Tabel "A" Kolom 1 deur die byvoeging van die nommers 23 en 24 tot Deel 1;

3. Klousule 15, Tabel "C", gebruiksonde VI "Spesiaal" deur die skrapping van die volgende:

	3	4	5
(X)(b)	Erve 3217 tot en met 3220	Woonhuis, woonstelblok of woonstel blokke	Geselligheid- saal plek vir openbare Godsdienst- oefening

4. Die skrapping van Bylae 29.

Hierdie skema word deur die Stadsraad van Westonaria, as die eienaars van Erve 3217 tot en met 3220, 3232, 3233 en Park 3259 Westonaria Uitbreiding 6, voorberei.

Erve 3217 tot 3220 word tans as Spesiale Woonhuis en blokke woonstelle gesoneer, Erf 3259 word as bestaande openbare oop ruimte gesoneer en Erve 3232 en 3233 word as Spesiale Woon met 'n digtheid van een woonhuis per bestaande erf gesoneer. Die Stadsraad neem tans stappe kragtens die Ordonnantie op Plaaslike Bestuur om Park 3259 te sluit.

Daar bestaan geen aanvraag vir erwe vir die oprigting van blokke woonstelle nie en die Stadsraad wil bogenoemde erwe kon solideer en dan die gekonsolideerde erf in 17 spesiale woonerwe onderverdeel, die kleinste waarvan 1 050 m² sal wees met 'n gemiddelde grootte van ongeveer 1 500 m².

Ten einde dit te bewerkstellig moet die dorpsbeplanning sonering gewysig word na Spesiale Woon met 'n digtheid van een woonhuis per 1 000 m². Twee voorgestelde nuwe strate word aangetoon om die onderverdeling te vergemaklik.

Besonderhede van hierdie Skema asook die plan wat die konsolidasie en onderverdeling aandui lê ter insae by die kantoor van die Stadsklerk vir 'n tydperk van vier weke vanaf die datum van die eerste publikasie van hierdie kennisgewing, naamlik 7 Februarie 1979.

Enige eienaar of bewoner van onroerende eiendom geleë binne die gebied waarop boegemelde ontwerpskema van toepassing is of 2 kilometer van die grense daarvan het die reg om teen die skema beswaar te maak of om vertoë ten opsigte daarvan te rig en indien hy dit wel doen moet hy die Stads-klerk van Westonaria binne 4 (vier) weke vanaf die eerste publikasie van hierdie kennisgewing naamlik 7 Februarie 1979 skriftelik van sodanige beswaar of vertoë in kennis stel en vermeld of hy deur die Stadsraad van Westonaria aangehoor wil word of nie.

J. H. VAN NIEKERK,
Stads-klerk.

Munisipale Kantoor,
Postbus 19,
Westonaria.
1780.
7 Februarie 1979.
Kennisgewing No. 1/79.

64—7—14

TOWN COUNCIL OF ALBERTON.

PROCLAMATION OF A PUBLIC ROAD OVER ERF 159, ALBERTON TO PROVIDE A SPLAYED CORNER AT THE INTERSECTION OF HENDRIK POTGIE- TER STREET AND PIETER UYS AVENUE.

Notice is hereby given in terms of the provisions of section 5 of the Local Authorities Roads Ordinance, 1904, as amended, that the Town Council of Alberton has lodged a petition with the Hon. the Administrator for the proclamation of a public road measuring 18 m² over Erf Nr. 159, Alberton as indicated on diagrams S.G. No. A6329/78.

A copy of the petition and the diagram aforementioned may be inspected at the office of the Town Secretary during normal office hours.

Any person who has any objection to such proclamation or who may have any claim for compensation if such proclamation is carried out, must lodge such objection or claim, as the case may be, in writing in duplicate with the Town Clerk, Municipal Offices, Alberton, and the Director of Local Government, Pretoria, within one month after the last publication of this notice, viz. not later than 31 March, 1979.

A. J. TALJAARD,
Town Clerk.

Municipal Offices,
Alberton.
14 February, 1979.
Notice No. 3/1979.

STADSRAAD VAN ALBERTON.

PROKLAMASIE VAN 'N OPENBARE PAD OOR ERF 159, ALBERTON TEN EINDE VOORSIENING TE MAAK VIR 'N AFSTOMPINGSHOEK BY DIE HOEK VAN PIETER UYSLAAN EN HENDRIK POTGIETERSTRAAT.

Kennis geskied hiermee dat die Stadsraad van Carolina voornemens is om, onderworpe aan die goedkeuring van die Administrateur, ingevolge die bepalings van artikel 67 van die Plaaslike Bestuur Ordonnansie, Ordonnansie 17 van 1939, soos gewysig, 'n gedeelte van Mosquestraat in die dorp Carolindia permanent te sluit ten einde die besigheidsentrum te kan uitbrei.

Besonderhede en 'n plan as aanduiding van die voorgestelde sluiting lê ter insae gedurende normale kantoorure by die kantoor van die ondergenoemde.

Enigiemand wat teen bogenoemde sluiting beswaar wil maak of enige eis om skadevergoeding wil instel, moet dit skriftelik doen voor o 17 April 1979.

N. T. DU PREEZ,
Stads-klerk.

Munisipale Kantore,
Kerkstraat,
Carolina.
14 Februarie 1979.

TOWN COUNCIL OF ELSBURG.

AMENDMENT TO BY-LAWS.

It is hereby notified in terms of the provisions of section 96 of the Local Government Ordinance (Ordinance 17 of 1939) that the Town Council of Elsburg intends to amend the following By-laws:

1. Electricity By-laws.
2. Drainage and Plumbing By-laws.

The general purport of these amendments are as follows:

1. To increase the tariffs as from the 1st February, 1979 in order to meet the increased purchase price of electricity by Escom.

2.(a) The total revocation of the existing Drainage and Plumbing By-laws as promulgated under Administrator's Notice No. 109 dated 18th February, 1959.

(b) In order to adopt the Standard Drainage By-laws promulgated under Administrator's Notice No. 665 dated 8th June 1977 as By-laws made by the Council and to increase the present tariff of charges.

Copies of the proposed adoption will be open for inspection at the office of the Town Secretary, Municipal Offices, Voortrekker Street, Elsburg for a period of 14 days from the date of publication hereof.

Any person who wishes to object to the proposed adoption of by-laws must lodge his objection with the undersigned within 14 days from publication of this notice.

P. VAN DER MERWE,
Town Clerk.

Municipal Offices,
P.O. Box 9008,
Elsburg,
1407.
14 February, 1979.
Notice No. 1/1979.

STADSRAAD VAN ELSBURG.

WYSIGING VAN VERORDENINGE.

Daar word hierby ingevalg die bepalings van artikel 96 van die Ordonnansie op Plaaslike Bestuur (Ordonnansie 17 van 1939) bekend gemaak dat die Stadsraad van Elsburg van voornemens is om die volgende verordeninge te wysig:

1. Elektrisiteitsverordeninge.
2. Riolerings- en Loodgietersverordeninge.

Die algemene strekking van die wysigings is soos volg:

1. Die tariewe met ingang 1 Februarie 1979 te verhoog om sodoende die tariefverhogings van Evkom die hoof te bied.

2.(a) Die herroeping van die bestaande Riolerings- en Loodgietersverordeninge soos afgekondig by Administrateurskennisgewing 109 van 18 Februarie 1959 soos gewysig.

(b) Die aanname met sekere wysigings van die Standaard Rioleringsverordeninge afgekondig by Administrateurskennisgewing 665 van 8 Junie 1977 as verordeninge deur die raad opgestel en die verhoging van die huidige tarief van geldie.

Afskrifte van die voorgestelde aanname lê ter insae in die kantoor van die Stadssekretaris, Munisipale Kantore, Voortrek-

kerstraat, Elsburg vir 'n tydperk van 14 dae vanaf datum van publikasie hiervan.

Enige persoon wat teen die voorgestelde aanname beswaar wens aan te teken moet dit skriftelik binne 14 dae van publikasie van hierdie kennisgewing, by ondergetekende indien.

P. VAN DER MERWE,
Stadsklerk.

Munisipale Kantore,
Posbus 9008,
Elsburg.
1407.
14 Februarie 1979.
Kennisgewing No. 1/1979.

68-14

TOWN COUNCIL OF KLERKS DORP.

CLOSING OF STREET PORTIONS AND PARK ERVEN 431 AND 432, AND ALIENATION OF ERVEN 431 AND 432, ADAMAYVIEW TOWNSHIP.

Notice is hereby given that it is the intention of the Town Council to —

(1) close permanently in terms of the provisions of sections 67 and 68 of the Local Government Ordinance, 1939, park erven 431 and 432 as well as Cedar Avenue and Larkspur Avenue and portions of Zinia Avenue and Connie Street in Adamayview Township; and

(2) donate in terms of the provisions of section 79(18) of the said Ordinance, park erven 431 and 432, Adamayview Township, after they have been duly closed, to the township owner

with a view to the partial cancellation of the general plan of Adamayview Township in order to provide for the excision of the erven situate in the south eastern portion of the township.

A copy of the Council's resolution and a plan showing the situation of the aforementioned erven and street portions will lie for inspection at Room 205, Municipal Offices, during office hours.

Any person who has any objection to the proposed closing and alienation or who may have any claim for compensation if such closing should be carried out, must lodge his objection or claim with the undersigned in writing not later than Wednesday, 18 April, 1979.

J. C. LOUW,
Town Clerk.

Municipal Offices,
Klerksdorp.
14 February, 1979.
Notice No. 5/1979.

STADSRAAD VAN KLERKS DORP.

SLUITING VAN STRAATGEDEELTES EN PARKERWE 431 EN 432, EN VERVREEMDING VAN ERWE 431 EN 432. ADAMAYVIEW-DORPSGEBIED.

Hiermee word kennis gegee dat die Stadsraad voornemens is om —

(1) ingevolge die bepalings van artikels 67 en 68 van die Ordonnansie op Plaaslike Bestuur, 1939, parkerwe 431 en 432 asook Cedarlaan en Larkspurlaan en gedeeltes van Zinialaan en Conniestraat in Adamayview-dorpsgebied, permanent te sluit; en

(2) ingevolge die bepalings van artikel 79(18) van voormalde Ordonnansie, parkerwe 431 en 432. Adamayview-dorpsgebied, nadat hulle behoorlik gesluit is, aan die dorpscouncils oor te dra.

met die oog op die gedeeltelike rojering van die algemene plan van Adamayview-dorpsgebied ten einde voorseeing te maak vir die uitsluiting van die erwe wat in die suid-oostelike gedeelte van die dorpsgebied geleë is.

'n Afskrif van die Stadsraad se besluit en 'n plan waarop die ligging van die voormalde erwe en straatgedeeltes aangedui word, sal gedurende gewone kantoorure by Kamer 205, Stadskantoor, ter insae lê.

Enige beswaar teen die voorgestelde sluiting en vervreemding het of wat enige eis om skadevergoeding sal hê indien die sluiting uitgevoer word, moet sy be-

swaar of eis nie later as Woensdag, 18 April 1979 skriftelik by die ondergetekende indien.

J. C. LOUW,
Stadsklerk:
Stadskantoor,
Klerksdorp.

14 Februarie 1979.
Kennisgewing No. 5/1979.

70-14

KRUGERSDORP MUNICIPALITY.

PROPOSED AMENDMENT TO KRUGERSDORP TOWN PLANNING SCHEME NO. 1 OF 1946 (AMENDMENT SCHEME 1/11).

The Town Council of Krugersdorp has prepared a draft amendment scheme, to be known as Amendment Scheme 1/11.

The draft scheme contains the following proposal:—

The rezoning of a portion of Portion 7 of the farm Paardekraal 177-I.Q. from "Municipal" to "Special for Business".

Particulars of this scheme are open for inspection at Room No. 29, Town Hall, Krugersdorp, for a period of four weeks from the date of the first publication of this notice, which is 14 February, 1979.

The Council will consider whether or not the scheme should be adopted.

Any owner or occupier of immovable property within the area of the above-mentioned town planning scheme or within 2 km of the boundary thereof has the right to object to the scheme or to make representations in respect thereof, and if he wishes to do so, he shall within four weeks of the first publication of this notice, which is the 14 February 1979, inform the local authority in writing of such objections or representations, and shall state whether or not he wishes to be heard by the local authority.

J. L. le R. DU PLESSIS,
Town Secretary.

14 February, 1979.
Notice No. 17 of 1979.

MUNISIPALITEIT KRUGERSDORP.

VOORGESTELDE WYSIGING VAN KRUGERSDORP DORPSAANLEGSKEMA NO. 1 VAN 1946 (WYSIGINGSKEMA 1/11).

Die Stadsraad van Krugersdorp het 'n wysigingskema opgestel, wat bekend sal staan as Wysigingskema 1/11.

Hierdie ontwerpskema bevat die volgende voorstel:—

Die herindeling van 'n gedeelte van Gedelte 7 van die plaas Paardekraal 177-I.Q. van "Munisipaal" na "Spesiaal vir Besigheid".

Besonderhede van hierdie skema lê ter insae by Kamer 29, Stadhuis, Krugersdorp vir 'n tydperk van vier weke vanaf die datum van die eerste publikasie van hierdie kennisgewing, naamlik 14 Februarie 1979.

Die Raad sal oorweeg of die skema aangemeen moet word al dan nie.

Enige eienaar of okkupant van vaste eiendom binne die gebied van bogemelde dorpsbeplanningskema of binne 2 km van die

Municipal Offices,
Klerksdorp.
14 February, 1979.
Notice No. 4/1979.

STADSRAAD VAN KLERKS DORP.

WYSIGING VAN VERORDENINGE.

Hiermee word kennis gegee ingevolge die bepalings van artikel 96 van die Ordonnansie op Plaaslike Bestuur, 1939, soos gewysig, dat die Stadsraad voornemens is om sy Begraafplaasverordeninge te wysig ten einde, onder andere, voorseeing te maak vir —

(a) die verhoging van tariewe; en
(b) die aanvaarding van die metriek stelsel.

Afskrifte van die voormalde wysiging sal gedurende gewone kantoorure by Kamer 210, Stadskantoor vir 'n tydperk van veertien dae vanaf die publikasie van hierdie kennisgewing, ter insae lê.

Enige persoon wat beswaar teen die voorgestelde wysiging wil aanteken moet sodanige beswaar skriftelik binne yeertien dae na die datum van publikasie van hierdie kennisgewing in die Provinciale Koerant by die ondergetekende indien.

J. C. LOUW,
Stadsklerk.

Stadskantoor,
Klerksdorp.
14 February, 1979.
Kennisgewing No. 4/1979.

69-14

grens, daarvan het die reg om teen die skema beswaar te maak of om vertoë ten opsigte daarvan te rig en indien hy dit wil doen, moet hy die plaaslike bestuur binne vier weke vanaf die eerste publikasie van hierdie kennisgewing, naamlik 14 Februarie 1979 skriftelik van sodanige beswaar of vertoë in kennis stel en vermeld of hy deur die plaaslike bestuur gehoor wil word of nie.

J. L. le R. Du PLESSIS,
Stadsklerk.

14 Februarie 1979.
Kennisgewing No. 17, van 1979.

71—14—21

VILLAGE COUNCIL OF MACHADO-DORP.

AMENDMENT OF BY-LAWS.

Notice is hereby given in terms of section 96 of the Local Government Ordinance, 1939, as amended, that the Council intends amending the following by-laws:

1. Tariff of charges for the supply of Electricity to increase the surcharge on accounts from 50% to 55%.

Copies of these amendments are open for inspection at the Municipal Offices for a period of fourteen days from the date of publication hereof.

Any person who desires to record his objection to the said amendment, must do so in writing to the undermentioned within fourteen days after the date of publication of this notice in the Provincial Gazette.

D. E. ERASMUS,
Town Clerk.

P.O. Box 9,
Machadodorp,
1170.

14 February, 1979.
Notice No. 2/1979.

DORPSRAAD VAN MACHADODORP.

WYSIGING VAN VERORDENINGE.

Kennis geskied hiermee ingevolge die bepalings van artikel 96 van die Ordonnansie op Plaaslike Bestuur, 1939 soos gewysig, dat die Dorpsraad van voorneme is om die ondergenoemde verordeninge te wysig:

1. Die tarief van Gelde vir die levering van elektrisiteit deur die toeslag van 50% op rekenings tot 55% te verhoog.

Afskrifte van die betrokke wysiging lê ter insae by die Municipale Kantore, Machadodorp, vir 'n tydperk van 14 dae na die datum van publikasie hiervan.

Enige persoon wat beswaar teen genoemde wysigings wil aanteken, moet dit skriftelik binne veertien dae na datum van publikasie van hierdie kennisgewing in die Provisiale Koerant by die ondergetekende doen.

D. E. ERASMUS,
Stadsklerk.

Posbus 9,
Machadodorp,
1170.
14 Februarie 1979.
Kennisgewing No. 2/1979.

72—14

TOWN COUNCIL OF MIDDELBURG, TRANSVAAL.

AMENDMENT TO ELECTRICITY BY-LAWS.

It is hereby notified in terms of section 96 of the Local Government Ordinance, 1939, that the Town Council intends to amend the Electricity By-laws published under Administrator's Notice 1951 of 5 December, 1973, as amended, in order to make provision for an increase in tariffs in accordance with increase in the tariffs of the Electricity Supply Commission which will come into operation from January 1, 1979.

Copies of these amendments are open for inspection at the offices of the Council for a period of fourteen (14) days from the date of publication hereof.

Any person who desires to record his objection to the proposed amendments must lodge his objection in writing with the Town Clerk, within fourteen (14) days from the date of publication of this notice in the Provincial Gazette.

PETER F. COLIN,
Town Clerk.
Municipal Buildings,
Eksteen Street,
P.O.Box 14,
Middelburg,
1050.

14 February, 1979.

STADSRAAD VAN MIDDELBURG, TRANSVAAL.

WYSIGING VAN ELEKTRISITEITSVERORDENINGE.

Daar word hierby ingevolge artikel 96 van die Ordonnansie op Plaaslike Bestuur, 1939, bekend gemaak dat die Raad van voorneme is om die Elektrisiteitsverordeninge afgekondig by Administrateurskennisgewing 1951 van 5 Desember 1973, soos gewysig, verder te wysig ten einde voorsiening te maak vir 'n verhoging in tariewe ooreenkomsdig verhogings van die tariewe van die Elektrisiteitsvoorsieningskommissie wat vanaf 1 Januarie 1979 in werking tree.

Afskrifte van die wysigings lê ter insae by die kantoor van die Raad vir 'n tydperk van veertien (14) dae vanaf die datum van publikasie hiervan. Enige persoon wat beswaar teen genoemde wysigings wens aan te teken, moet dit skriftelik by die Stadsklerk binne veertien (14) dae na die datum van die publikasie van hierdie kennisgewing in die Provisiale Koerant doen.

PETER F. COLIN,
Stadsklerk.
Munisipale Kantoor,
Eksteenstraat,
Posbus 14,
Middelburg,
1050.
14. Februarie 1979.

73—14

TOWN COUNCIL OF POTGIETERSRUS.

ADOPTION OF BY-LAWS RELATING TO HAWKERS.

It is hereby notified in terms of section 96 of the Local Government Ordinance, 1939, that the Town Council of Potgietersrus intends to revoke the by-laws for the Control, Regulation and Supervision of Hawkers and Pedlars of the Potgietersrus

Municipality, published under Administrator's Notice No. 557 dated 20 June, 1957, as amended, and to adopt new by-laws.

The general purport of this by-laws is to improve the existing by-laws which is out-dated.

Copies of the proposed by-laws are open to inspection at the office of the Town Secretary for a period of fourteen (14) days from the date of publication hereof.

Any person who desires to record his objection to the said amendment must do so in writing to the undermentioned within 14 days after the date of publication of this notice in the Provincial Gazette.

C. F. B. MATTHEUS,
Town Clerk.

Municipal Office,
Potgietersrus,
0600.
14 February, 1979.
Notice No. 2/1979.

STADSRAAD VAN POTGIETERSRUS.

AANNAME VAN VERORDENINGE BETREFFENDE SMOUSE.

Daar word hierby ingevolge artikel 96 van die Ordonnansie op Plaaslike Bestuur, 1939, bekend gemaak dat die Stadsraad van Potgietersrus van voornemens is om die Verordening vir die beheer oor, die regulering van en die toesig oor Venters en Marskramers van toepassing op die Stadsraad van Potgietersrus, aangekondig by Administrateurskennisgewing No. 557 van 20 Junie 1957, soos gewysig, met nuwe Verordeninge te vervang.

Die algemene strekking van hierdie Verordeninge is om die bestaande Verordeninge wat verouderd is, te verbeter.

Afskrifte van die voorgestelde Verordeninge lê ter insae by die kantoor van die Stadssekretaris vir 'n tydperk van 14 dae vanaf die datum van publikasie hiervan.

Enige persoon wat beswaar teen genoemde wysiging wens aan te teken, moet dit skriftelik binne 14 dae na datum van publikasie van hierdie kennisgewing in die Provisiale Koerant, by die ondergetekende doen.

C. F. B. MATTHEUS,
Stadsklerk.
Munisipale Kantoor,
Potgietersrus,
0600.
14 Februarie 1979.
Kennisgewing No. 2/1979.

74—14

TOWN COUNCIL OF POTGIETERSRUS.

PROPOSED PERMANENT CLOSING OF PORTIONS OF FORTH- AND FIFTH STREET. PIET POTGIETERSRUST, EXTENSION NO. 5, POTGIETERSRUS.

Notice is hereby given in terms of section 67 of the Local Government Ordinance No. 17 of 1939, as amended, that the Town Council of Potgietersrus intends closing permanently portions of Forth- and Fifth Street situated in Piet Potgietersrust, Extension No. 5, Potgietersrus.

A plan showing the streets to be closed will lie for inspection during normal office hours for a period of sixty (60) days, as from the date of this notice at the office

of the Town Secretary, Municipal Offices, Potgietersrus.

Any person who wishes to object to the proposed closing or who may have any claim for compensation, if such closing is carried out, must lodge such objection or claim in writing, with the undersigned not later than Tuesday, 17 April, 1979 at 12h00.

C. F. B. MATTHEUS,
Town Clerk.

Municipal Offices,
P.O. Box 34,
Potgietersrus,
0600.
14 February, 1979.
Notice No. 3/1979.

STADSRAAD VAN POTGIETERSRUS.
VOORGESTELDE PERMANENTE SLUITING VAN GEDEELTES VAN VIERDE- EN VYFDESTRAAT, PIET POTGIETERSRUST UITBREIDING NO. 5, POTGIETERSRUS.

Kennisgewing geskied hiermee ingevolge die bepalings van artikel 67 van die Ordonnansie op Plaaslike Bestuur No. 17/1939, soos gewysig, dat die Stadsraad van Potgietersrus van voorneeme is om gedeeltes van Vierde- en Vyfdestraat geleë in Piet Potgietersrust Uitbreiding No. 5, Potgietersrus, permanent te sluit.

'n Plan waarop die betrokke straatdeeltes aangedui word, sal gedurende gewone kantoorure vir 'n tydperk van sesdig (60) dae vanaf datum van hierdie kennisgewing ter insae lê by die kantoor van die Stadssekretaris, Municipale Kantoor, Potgietersrus.

Persone wat beswaar teen die voorgestelde padsluiting wil aanteken of 'n eis om skadevergoeding wil instel, indien sodanige sluiting uitgevoer word, moet die beswaar of eis, skriftelik aan die ondergetekende lever nie later nie as Dinsdag 17 April 1979 om 12h00.

C. F. B. MATTHEUS,
Stadsklerk.

Municipale Kantoor,
Posbus 34,
Potgietersrus,
0600.
14 Februarie 1979.
Kennisgewing No. 3/1979.

75—14

CITY COUNCIL OF PRETORIA.

AMENDMENT OF BY-LAWS RELATING TO STREET TRADING BY CHILDREN AND AMENDMENT OF MISCELLANEOUS BY-LAWS FOR THE PREVENTION OF OBSTRUCTIONS AND NUISANCES AND FOR THE MAINTENANCE OF CLEANLINESS, GOOD ORDER AND PUBLIC DECENCY IN STREETS AND PUBLIC PLACES AND FOR THE PREVENTION OF DISTURBANCES OF THE PUBLIC PEACE.

Notice is hereby given in accordance with section 96 of the Local Government Ordinance, No. 17 of 1939, that the City Council of Pretoria intends amending the By-laws relating to Street Trading by Children, as well as the Miscellaneous By-laws for the Prevention of Obstructions and Nuisances and for the Maintenance of Cleanliness, Good Order and Public Decency in Streets and Public Places and for the Prevention of Disturbances of the Public Peace.

The purport of this amendment is to control or forbid street trading by children.

A copy of this amendment will lie open for inspection at the office of the Council (Room 409A, West Block, Munitoria, Van der Walt Street, Pretoria) for a period of fourteen (14) days from the date of publication of this notice in the Transvaal Provincial Gazette (14 February, 1979).

Any person who wishes to object to this amendment, must do so in writing to the undersigned within fourteen (14) days after the date of publication referred to in the immediately preceding paragraph.

P. DELPORT,
Town Clerk.

Municipal Offices,
P.O. Box 440,
Pretoria,
0001.
14 February, 1979.
Notice No. 31/1979.

STADSRAAD VAN PRETORIA.

WYSIGING VAN VERORDENINGE BETREFFENDE STRAATHANDEL DEUR KINDERS EN WYSIGING VAN DIE DIVERSE VERORDENINGE TER VOORKOMING VAN BELEMMERINGS EN HINDERNISSE EN HANDHAWING VAN SINDELIKHEID, GOEIE ORDE EN OPENBARE SEDELIKHEID, IN STRATE EN OPENBARE PLEKKIE EN TER VOORKOMING VAN OPENBARE RUSVERSTORING.

Ooreenkomsartikel 96 van die Ordonnansie op Plaaslike Bestuur, No. 17 van 1939, word hiermee kennis gegee dat die Stadsraad van Pretoria voorneemens is om die Verordeninge betreffende Straathandel deur Kinders te wysig asook die Diverse Verordeninge ter Voorkoming van Belemmerings en Hindernisse en Handhawing van Sindelikheid, Goeie Orde en Openbare Sebelikheid in Strate en Openbare Plekke en ter Voorkoming van Openbare Rusverstoring.

Die strekking van die wysiging is om straathandel deur kinders te beheer of te verbied.

Eksemplare van hierdie wysiging lê ter insae by die kantoor van die Raad (Kamer 409A, Wesblok, Munitoria, Van der Waltstraat, Pretoria) vir 'n tydperk van veertien (14) dae vanaf die publikasiedatum van hierdie kennisgewing in die Offisiële Koerant van die Provincie Transvaal (14 Februarie 1979).

Enigiemand wat beswaar teen hierdie wysiging wil aanteken, moet dit skriftelik binne veertien (14) dae na die publikasiedatum wat in die onmiddellik voorafgaande paragraaf gemeld is, by die ondergetekende doen.

P. DELPORT,
Stadsklerk.

Municipale Kantore,
Posbus 440,
Pretoria,
0001.
14 Februarie 1979.
Kennisgewing 31 van. 1979.

76—14

TRANSVAAL BOARD FOR THE DEVELOPMENT OF PERI-URBAN AREAS.

NOORDVAAL LOCAL AREA COMMITTEE.
DETERMINATION OF ROUTE AND STOPPING PLACES FOR BUSES WHICH ARE USED FOR THE PUBLIC TRANSPORT OF BLACKS WITHIN THE AREA OF JURISDICTION OF THE NOORDVAAL LOCAL AREA COMMITTEE.

Notice is hereby given in terms of section 65 bis (2) of the Local Government Ordinance No. 17 of 1939, that the Noordvaal Local Area Committee has resolved that the only route and stopping places within the area of jurisdiction of the Noordvaal Local Area Committee for buses which are used for the public transport of Blacks within the Committee's area of jurisdiction, be fixed as follows:

ROUTE 1 (Through Rosashof Agricultural Holdings).

(a) From the direction of Vanderbijlpark:

Along Road P129-1 in a south-westerly direction to Second Avenue; along Second Avenue in a northerly direction to Lamontpark Agricultural Holdings.

(b) From the direction of Lamontpark Agricultural Holdings:

Along Second Avenue in a southerly direction to Road P129-1; along Road P129-1 in a north-easterly direction to Vanderbijlpark.

STOPPING PLACES IN ROSASHOF AGRICULTURAL HOLDINGS.

(a) From the direction of Vanderbijlpark:

First stopping place: in Second Avenue next to the eastern boundary of Holding 25. Second stopping place: in Second Avenue next to the eastern boundary of Holding 15.

(b) From the direction of Lamontpark Agricultural Holdings:

First stopping place: in Second Avenue next to the western boundary of Holding 26. Second stopping place: in Second Avenue next to the western boundary of Holding 36.

ROUTE 2 (Through Nanescol and Mulderstuine Agricultural Holdings).

(a) From the direction of the Barrage: Along Road P129-1 in a northerly direction to Road P175-1; along Road P175-1 in a easterly direction to Vanderbijlpark.

(b) From the direction of Vanderbijlpark: Along Road P175-1 in a westerly direction to the Barrage.

STOPPING PLACES.

(a) IN NANESCOL AGRICULTURAL HOLDINGS.

From the direction of the Barrage: In Road P129-1 next to the eastern boundary of Holding 129.

From the direction of Vanderbijlpark: In Road P129-1 next to the western boundary of the Holding immediate opposite Holding 129 Nanescol Agricultural Holdings, and situated with-

in the Vaalview Agricultural Holdings area.

(b) IN MULLERSTUINE AGRICULTURAL HOLDINGS.

From the direction of the Barrage: First stopping place: in Road P129-1 next to the eastern boundary of Holding 175. Second stopping place: in Road P129-1 next to the eastern boundary of Holding 71.

From the direction of Vanderbijlpark: First stopping place: in Road P129-1 next to the western boundary of Holding 76. Second stopping place: in Road P129-1 next to the western boundary of Holding 185.

A copy of the Committee's resolution is open for inspection at the Board's Head Office Room B501, H. B. Phillips Building, 320 Bosman Street, Pretoria, for a period of 21 days from the date of this notice, i.e. until 7 March 1979.

Any person who has any objections against the said route and stopping places must lodge such objection, in writing, with the undersigned on or before 7 March 1979 at 16h00.

J. J. H. BESTER,
Secretary.

P.O. Box 1341,

Pretoria.

14 February, 1979.

Notice No. 13/1979.

TRANSVAALSE RAAD VIR DIE ONTWIKKELING VAN BUITESTEDELIKE GEBIEDE.

PLAASLIKE GEBIEDSKOMITEE VAN NOORDVAAL.

VASSTELLING VAN ROETE EN STILHOUPLEKKIE VIR BUSSE WAT GEBRUIK WORD VIR DIE OPENBARE Vervoer VAN SWARTES BINNE DIE REGSgebied VAN DIE PLAASLIKE GEBIEDSKOMITEE VAN NOORDVAAL.

Kennisgewing geskied hiermee ingevolge die bepalings van Artikel 65 bis (2) van die Ordonnansie op Plaaslike Bestuur, No. 17 van 1939, dat die Plaaslike Gebiedskomitee van Noordvaal besluit het dat die enigste roete en stilhouettekke binne die reggebied van die Plaaslike Gebiedskomitee van Noordvaal vir busse wat gebruik word vir die openbare vervoer van Swartes in die Komitee se reggebied, soos volg vasgestel word:

ROETE 1 (Deur Rosashof Landbouhoeves).

(a) Vanaf Vanderbijlpark: in Pad P129-1 in 'n suid-westelike rigting tot by Second Avenue; in Second Avenue in 'n noordelike rigting na Lamontpark Landbouhoeves.

(b) Vanaf Lamontpark Landbouhoeves: In Second Avenue in 'n suidelike rigting tot by Pad P129-1; in Pad P129-1 in 'n noord-oostelike rigting na Vanderbijlpark.

STILHOUPLEKKIE IN ROSASHOF LANDBOUHOEWES.

(a) Vanaf Vanderbijlpark:

Eerste stilhouettek: in Second Avenue langs die oostelike grens van Hoewe 25. Tweede stilhouettek: in Second Avenue langs die oostelike grens van Hoewe 15.

(b) Vanaf Lamontpark Landbouhoeves: Eerste stilhouettek: in Second Avenue langs die westelike grens van Hoewe 26. Tweede stilhouettek: in Second Avenue langs die westelike grens van Hoewe 36.

ROETE 2 (Deur Nancescol en Mullerstuine Landbouhoeves).

(a) Vanaf die Barrage:

In Pad P129-1 in 'n noordelike rigting tot by Pad P175-1; in Pad P175-1 in 'n oostelike rigting na Vanderbijlpark.

(b) Vanaf Vanderbijlpark:

In Pad P175-1 in 'n westelike rigting na die Barrage.

STILHOUPLEKKIE.

(a) IN NANESCOL LANDBOUHOEWES.

Vanaf die Barrage: Enigste stilhouettek: In Pad P129-1 langs die oostelike grens van Hoewe 129.

Vanaf Vanderbijlpark: Enigste stilhouettek: In Pad P129-1 langs die westelike grens van die hoewe geleë binne die Vaalview Landbouhoevekompleks en geleë regoor Hoewe 129, Nancescol Landbouhoeves.

(b) IN MULLERSTUINE LANDBOUHOEWES.

Vanaf die Barrage:

Eerste stilhouettek: in Pad P129-1 langs die oostelike grens van Hoewe 175. Tweede stilhouettek: in Pad P129-1 langs die oostelike grens van Hoewe 71.

Vanaf Vanderbijlpark:

Eerste stilhouettek: in Pad P129-1 langs die westelike grens van Hoewe 76. Tweede stilhouettek: in Pad P129-1 langs die westelike grens van Hoewe 185.

'n Afskrif van die Komitee se besluit is ter insae beskikbaar by die Raad se Hoofkantoorgebou, Kamer B501, H. B. Phillipsgebou, Bosmanstraat 320, Pretoria, vir 'n tydperk van 21 dae na datum van hierdie kennisgewing, dit wil sê tot en met 7 Maart 1979.

Iedereen wat enige beswaar teen die roete en stilhouettekke het, moet sodanige beswaar voor of op 7 Maart 1979 om 16h00, skriftelik by die ondergetekende indien.

J. J. H. BESTER,
Sekretaris.
Posbus 1341,
Pretoria.
14 Februarie 1979.
Kennisgewing No. 13/1979.

77-14

TOWN COUNCIL OF SPRINGS.

PROPOSED ALIENATION: PORTION 5 OF ERF 152, NEW ERA.

Notice is hereby given in terms of section 79(18)(b) of the Local Government Ordinance, 1939, that the Town Council of Springs intends alienating portion 5 of Erf 152, New Era.

Further particulars of the intended alienation are open to inspection during normal office hours at the office of the un-

dersigned for a period of 14 days after the date of publication hereof.

Any person who wishes to record his objection to the intended alienation shall do so in writing to the undersigned within 14 days after the date of publication of this notice.

H. A. DU PLESSIS,
Town Secretary.
Civic Centre,
Springs.

14 February, 1979.
Notice No. 20/1979.

STADSRAAD VAN SPRINGS.

VOORGESTELDE VERVREEMDING: GEDEELTE 5 VAN ERF 152, NEW ERA.

Kenis geskied hiermee ingevolge die bepalings van artikel 79(18)(b) van die Ordonnansie op Plaaslike Bestuur, 1939, dat die Stadsraad van Springs van voorneme is om gedeelte 5 van erf 152, New Era, te vervreem.

Nadere besonderhede van die voorgestelde vervreemding lê gedurende gewone kantoorure ter insae in die kantoor van die ondergetekende vir 'n tydperk van 14 dae ná die datum van publikasie hiervan.

Enige persoon wat beswaar teen die voorgestelde vervreemding wens aan te teken, moet dit skriftelik by die ondergetekende doen binne 14 dae na die datum van publikasie van hierdie kennisgewing.

H. A. DU PLESSIS,
Stadssekretaris.
Burgersentrum,
Springs.
14 Februarie 1979.
Kennisgewing No. 20/1979.

78-14

TOWN COUNCIL OF TZANEEN.

Notice is hereby given in terms of section 96 of the Local Government Ordinance 17 of 1939, that the Town Council intends further amending the Drainage and Plumbing By-laws for the Licensing and Regulating of Plumbers and Drain-layers published under Administrator's Notice 497 dated 23rd July, 1958, as amended, in order to raise the Tariff of Charges to enable the council to open private Drains.

Copies of the amendment are open for inspection at the office of the undersigned for a period of fourteen (14) days from date of publication hereof.

Any person wishing to record an objection to the said amendment must do so in writing to the undersigned within fourteen (14) days of publication of this notice in the Provincial Gazette.

L. POTGIETER,
Town Clerk.
Municipal Offices,
P.O. Box 24,
Tzaneen
0850.
Tel. 20132.
14 Februarie, 1979.

STADSRAAD VAN TZANEEN.

Kenis geskied hiermee ingevolge artikel 96 van die Ordonnansie op Plaaslike Bestuur 17 van 1939, dat die raad van voorneme is om die Riolerings- en Lood-

gietersverordeninge en Verordeninge vir die Licensiering en Regulasie vanloodgieters en Rioolleers, aangekondig by Administrateurskennisgewing 497 van 23 Julie 1958, soos gewysig, verder te wysig ten einde die Tarief van Gelde te verhoog om die raad in staat te stel om pri-vatriole oop te maak.

Afskrifte van hierdie wysiging lê ter insae by die kantoor van die ondergetekende vir 'n tydperk van veertien (14) dae vanaf datum van publikasie hiervan.

Enige persoon wat beswaar teen die wysiging wens aan te teken, moet dit skriftelik binne veertien (14) dae na die datum van publikasie van hierdie kennisgewing in die Provinciale Koerant by ondergetekende doen.

L. POTGIETER,
Stadsklerk.

Munisipale Kantore,
Posbus 24,
Tzaneen
0850.
Tel. 20132.
14 Februarie 1979.

79-14

TOWN COUNCIL OF VENTERSDORP. AMENDMENT TO ELECTRICITY BY-LAWS.

It is hereby notified in terms of section 96 of the Local Government Ordinance 1939, that the Council intends amending the following by-laws:

ELECTRICITY BY-LAWS.

The general purport of this amendment is to provide for an increase of the electricity supply tariff to meet rising costs, the increased charges of bulk-suppliers, ESCOM.

Copies of this amendment will be open for inspection at the office of the Council for a period of fourteen (14) days from the date of publication hereof.

Any person who wishes to object to the proposed amendment must lodge his objection in writing with the undersigned within fourteen (14) days after the date of publication of this notice in the Provincial Gazette.

M. J. KLYNSMITH,
Town Clerk.

Municipal Office,
P.O. Box 15,
Ventersdorp.
14 February, 1979.
Notice No. 3/1979.

STADSRAAD VAN VENTERSDORP. WYSIGING VAN ELEKTRISITEITS- VERORDENINGE.

Daar word hierby ingevolge Artikel 96 van die Ordonnansie op Plaaslike Bestuur, 1939, bekend gemaak dat die Raad voor-nemens is om die volgende Verordeninge te wysig:

ELEKTRISITEITSVERORDENINGE.

Die Algemene strekking van hierdie wysiging is om voorseening te maak vir 'n verhoging van die Elektrisiteitsvoorsieningstariewe, ter bestryding van ver-hoogde koste, die gehef deur die grootmaatskaffer, EVKOM.

Afskrifte van hierdie wysiging lê ter insae by die Kantoor van die Stadsklerk vir 'n tydperk van veertien (14) dae vanaf die datum van publikasie hiervan.

Enige persoon wat beswaar wens aan te teken, moet dit binne veertien (14) dae na die datum van publikasie van hierdie kennisgewing in die Provinciale Koerant, by die ondergetekende doen.

M. J. KLYNSMITH,
Stadsklerk.

Munisipale Kantore,
Posbus 15,
Ventersdorp.
14 Februarie 1979.
Kennisgewing No. 3/1979.

80-14

TOWN COUNCIL OF WOLMARANS- (PARK).

PROPOSED CLOSING AND ALIENA-TION OF PORTION OF ERF 793 (PARK).

Notice is hereby given in terms of sections 67(3) and 68 of the Local Govern-ment Ordinance No. 17 of 1939, as amended, that it is the intention of the Town Council of Wolmaransstad subject to the approval of the Administrator to close permanently a Portion of Erf 793 (Park) adjoining Portion 65 of Wolmaransstad Town and Townlands No. 184—H.O. and Dundon Street.

Notice is also hereby given in terms of section 79(18) of the Local Govern-ment Ordinance 1939 as amended, that it is the intention of the Town Council to alienate the portion which is to be closed, by selling it to the Department of Agricultural Credit and Land Tenure at a price of R2 000.

A plan showing the proposed closing of the aforementioned portion together with particulars regarding the conditions upon which it is proposed to alienate may be inspected at the office of the Town Clerk during office hours.

Any person who has an objection to the proposed closing and alienation of the portion of erf 793 (Park) or who may have any claim for compensation if the portion is closed permanently, must lodge such objection or claim in writing to the Town Clerk not later than 16th March, 1979.

H. O. SCHREUDER,
Town Clerk.

P.O. Box 17,
Wolmaransstad.
14 February, 1979.

STADSRAAD WOLMARANS-STAD.

VOORGESTELDE SLUITING EN VER-VREEMDING VAN 'N GEDEELTE VAN ERF 793 (PARK).

Kennis geskied hiermee ingevolge die bepalings van artikels 67(3) en 68 van die Ordonnansie op Plaaslike Bestuur No. 17 van 1939, soos gewysig, dat dit die voor-neme is van die Stadsraad van Wolmaransstad, onderhewig aan goedkeuring van die Administrator om 'n Gedeelte van Erf 793 (Park) grensend aan Gedeelte 65 van Wolmaransstad Dorp en Dorpsgronde No. 184—H.O. en Dundonstraat perma-nent te sluit.

Kennis geskied ook hiermee ingevolge die bepalings van artikel 79(18) van die Ordonnansie op Plaaslike Bestuur, 1939, soos gewysig dat die Stadsraad van Wolmaransstad van voorname is om die ge-deelte wat gesluit sal word te verkoop aan die Departement van Landboukrediet en Grondbesit vir 'n bedrag van R2 000.

'n Plan wat die voorgestelde sluiting van die genoemde gedeelte aandui met volledige besonderhede betreffende die voorwaardes van vervreemding lê ter insae in die kantoor van die Stadsklerk geduren-de kantoorre.

Enigeen wat beswaar teen die voorge-stelde sluiting en vervreemding van die gedeelte wil opper, of wat moontlik ska-devergoeding sal will eis indien die sluit-ing van die gedeelte Park uitgevoer word moet sodanige beswaar of eis nie later nie as 16 Maart 1979 skriftelik by die Stadsklerk indien.

H. O. SCHREUDER,
Stadsklerk.

Posbus 17,
Wolmaransstad.
14 Februarie 1979.

81-14

TOWN COUNCIL OF WOLMARANS-STAD.

AMENDMENT TO BY-LAWS.

Notice is hereby given in terms of sec-tion 96 of the Local Government Ordinance 1939, as amended, that the Town Council of Wolmaransstad intends amend-ing the Sanitary and Refuse Removals Tariff.

The general purport of this amendment is to make provision for the removal of refuse from businesses, thrice weekly.

Copies of this amendment are open to inspection at the office of the Council for a period of fourteen days from the date of publication hereof.

Any person who desires to record his objection to the said amendment, must do so in writing to the undersigned within fourteen days from the date of publica-tion of this notice in the Provincial Ga-zette.

H. O. SCHREUDER,
Town Clerk.

Municipal Offices,
P.O. Box 17,
Wolmaransstad.
14 February, 1979.

STADSRAAD VAN WOLMARANS-STAD.

WYSIGING VAN VERORDENINGE.

Kennis geskied hiermee ingevolge die bepalings van artikel 96 van die Ordonnansie op Plaaslike Bestuur 1939, soos gewysig, dat die Stadsraad van Wolmaransstad van voorname is om die San-itiere- en Vullisverwyderings Tarief te wysig:

Die algemene strekking van hierdie wy-siging is om voorseening te maak vir 'n 3 maal weeklikse vullisverwydering vanaf besighede.

Afskrifte van hierdie wysiging lê ter insae by die kantoor van die Raad vir 'n tydperk van veertien dae vanaf die pu-blisasie hiervan.

Enige persoon wat beswaar teen ge-nomeerde wysiging wens aan te teken, moet dit skriftelik binne veertien dae na die datum van publikasie van hierdie kennis-gewing in Provinciale koerant by die on-dergetekende doen.

H. O. SCHREUDER,
Stadsklerk.

Munisipale Kantore,
Posbus 17,
Wolmaransstad.
14 Februarie 1979.

82-14

CONTENTS

Proclamations

21. Application in terms of the Removal of Restrictions Act, 1967: Erven 120 en 123, Marble Hall Township, Registration Division K.S., Transvaal	301
22. Amendment of Title Conditions of Holding 76, Bartlett Agricultural Holdings Extension 1	302
23. Amendment of Title Conditions of Lots 650 and 651, Forest Town Township, district Johannesburg	302
24. Amendment of Title Conditions of Erf 1916 (formerly Erf 930), Rosettenville Extension 3 Township, district Johannesburg	302
25. Removal of Restrictions Act, 1967: Erf 276, Phalaborwa Township, Registration Division L.U., Transvaal	303
26. Removal of Restrictions Act, 1967: Lot 1516, Capital Park Township, City of Pretoria	303
27. Parkmore Township: Proclamation of Extension of Boundaries	303

Administrator's Notices

150. Barberton Municipality: Amendment to Electricity By-laws	305
151. Bloemhof Municipality: Amendment to Electricity Supply By-laws	305
152. Duvelskloof Municipality: Amendment to Cemetery By-laws	306
153. Correction Notice: Germiston Municipality By-laws Relating to Caravan Parks and Camping Grounds	306
154. Germiston Municipality: Amendment to Electricity Supply By-laws	306
155. Groblersdal Municipality: Revocation of Leave Regulations	307
156. Klerksdorp Municipality: Amendment to Electricity By-laws	307
157. Klerksdorp Municipality: Amendment to By-laws for the Control of the Faan Meintjes Private Nature Reserve	308
158. Krugersdorp Municipality: Amendment to Cemetery By-laws	310
159. Correction Notice: Naboomspruit Municipality: Amendment to Electricity By-laws	312
160. Pretoria Municipality: Amendment to Miscellaneous By-laws for the Prevention of Obstructions and Nuisances and for the Maintenance of Cleanliness, Good Order and Public Decency in Streets and Public Places and for the Prevention of Disturbances of the Public Peace	313
161. Vanderbijlpark Municipality: Amendment to Sanitary Tariff	313
162. Vanderbijlpark Municipality: Amendment to Tariff of Charges for Ambulance Services	314
163. Verwoerdburg Municipality: Amendment to Ambulance By-laws	314
164. Verwoerdburg Municipality: Amendment to Cemetery By-laws	315
165. Westonaria Municipality: Amendment to Electricity Supply By-laws	315
166. Pretoria Municipality: Correction Notice: Miscellaneous By-laws for the Prevention of Obstructions and Nuisances and for the Maintenance of Cleanliness, Good Order and Public Decency in Streets and Public Places and for the Prevention of Disturbances of the Public Peace	315
167. Krugersdorp Amendment Scheme 1/101	315
168. Pretoria Amendment Scheme 246	316
169. Northern Johannesburg Region Amendment Scheme 1062	316
170. Volksrust Amendment Scheme 1/4	316
171. Correction Notice: Benoni Amendment Scheme 1/176	317
172. Declaration and Closing of Access Roads: District of Johannesburg	317
173. (I) Increase in width of road reserve of Thoroughway P159-1: District of Pretoria	318
174. Declaration of Public Roads: Districts of Johannesburg and Kempton Park	320

INHOUD

Proklamasies

21. Aansoek ingevolge die Wet op Opheffing van Beperkings, 1967: Erwe 120 en 123, dorp Marble Hall, Registrasie Afdeling K.S., Transvaal	301
22. Wysiging van Titelvooraarde van Hoeve 76, Bartlett Landbouhoeves Uitbreiding 1	302
23. Wysiging van Titelvooraarde van Lotte 650 en 651, dorp Forest Town, distrik Johannesburg	302
24. Wysiging van Titelvooraarde van Erf 1916 (te vore Erf 930), dorp Rosettenville Uitbreiding 3, distrik Johannesburg	302
25. Wet op Opheffing van Beperking, 1967, Erf 276, dorp Phalaborwa, Registrasie Afdeling L.U., Transvaal	303
26. Wet op Opheffing van Beperkings, 1967: Lot 1516, dorp Capital Park, Stad Pretoria	303
27. Dorp Parkmore: Proklamasie van Uitbreiding van Grense	303

Administrateurskennisgewings

150. Munisipaliteit Barberton: Wysiging van Elektrisiteitsverordeninge	305
151. Munisipaliteit Bloemhof: Wysiging van Elektrisiteitsvoorsieningsverordeninge	305
152. Munisipaliteit Duvelskloof: Wysiging van Begraafplaasverordeninge	306
153. Kennisgewing van Verbetering: Munisipaliteit Germiston: Verordeninge Betreffende Karavaanparke en Kampeerterreine	306
154. Munisipaliteit Germiston: Wysiging van Elektrisiteitsvoorsieningsverordeninge	306
155. Munisipaliteit Groblersdal: Herroeping van Verlofregulاسies	306
156. Munisipaliteit Klerksdorp: Wysiging van Elektrisiteitsverordeninge	307
157. Munisipaliteit Klerksdorp: Wysiging van Verordeninge vir die Beheer van die Faan Meintjes-privaatnatuurreservaat	307
158. Munisipaliteit Krugersdorp: Wysiging van Begraafplaasverordeninge	308
159. Munisipaliteit Naboomspruit: Wysiging van Elektrisiteitsverordeninge: Kennisgewing van Verbetering	310
160. Munisipaliteit Pretoria: Wysiging van Diverse Verordeninge ter Voorkoming van Belemmerings en Hindernisse en Handhawing van Sindelikheid, Goeie Orde en Openbare Sedelikheid in Strate en Openbare Plekke en ter Voorkoming van Openbare Rusverstoring	312
161. Munisipaliteit Vanderbijlpark: Wysiging van Sanitaire Tarief	313
162. Munisipaliteit Vanderbijlpark: Wysiging van Tarief van Gelde vir Ambulansdienste	313
163. Munisipaliteit Verwoerdburg: Wysiging van Ambulansverordeninge	314
164. Munisipaliteit Verwoerdburg: Wysiging van Begraafplaasverordeninge	314
165. Munisipaliteit Westonaria: Wysiging van Elektrisiteitsvoorsieningsverordeninge	315
166. Munisipaliteit Pretoria: Kennisgewing van Verbetering: Diverse Verordeninge ter Voorkoming van Belemmerings en Hindernisse en Handhawing van Sindelikheid, Goeie Orde en Openbare Sedelikheid in Strate en Openbare Plekke en ter Voorkoming van Openbare Rusverstoring	315
167. Krugersdorp-wysigingskema 1/101	315
168. Pretoria-wysigingskema 246	316
169. Noordelike Johannesburgstreek-wysigingskema 1062	316
170. Volksrust-wysigingskema 1/4	316
171. Kennisgewing van Verbetering: Benoni-wysigingskema 1/176	317
172. Verklaring en Sluiting van Toegangspaaie: Distrik Johannesburg	317
173. (I) Vermeerdering van die breedte van padresewe van Deurpad P159-1: Distrik Pretoria	318
174. Verklaring van Openbare Paaie: Distrikte Johannesburg en Kemptonpark	320

175. Deviation and increase in the width of the road reserve of District Road 51: Districts of Johannesburg and Kempton Park	323	175. Verlegging en vermeerdering van die breedte van die reserwe van Distrikspad 51: Distrikte Johannesburg en Kemptonpark	323
176. Declaration of subsidy road within the Municipal Area of Edenvale	320	176. Verklaring van subsidiepad binne die Munisipale Gebied van Edenvale	320
177. Declaration of subsidy road within the Municipal Area of Bedfordview	323	177. Verklaring van 'n subsidiepad binne die Munisipale Gebied van Bedfordview	323
178. (II) Declaration of access roads to Throughway P159-1: District of Pretoria	328	178. (II) Verklaring van toegangspaaie tot Deurpad P159-1: Distrik Pretoria	328

General Notices

37. Removal of Restrictions Act 84 of 1967	330
38. Southern Johannesburg Region Amendment Scheme 147	331
39. Randburg Amendment Scheme 147	331
40. Potchefstroom Amendment Scheme 1/121	333
41. Randburg Amendment Scheme 189	333
42. Northern Johannesburg Region Amendment Scheme 1130	334
43. Pretoria Amendment Scheme 510	334
44. Vereeniging Amendment Scheme 1/150	335
Tenders	336
Notices by Local Authorities	338

Algemene Kennisgewings

37. Wet op Opheffing van Beperkings 84 van 1967	330
38. Suidelike Johannesburgstreek-wysigingskema 147	331
39. Randburg-wysigingskema 147	331
40. Potchefstroom-wysigingskema 1/121	333
41. Randburg-wysigingskema 189	333
42. Noordelike Johannesburgstreek-wysigingskema 1130	334
43. Pretoria-wysigingskema 510	334
44. Vereeniging-wysigingskema 1/150	335
Tenders	336
Plaaslike Bestuurskennisgewings	338

Printed for the Transvaal Provincial Administration, | Gedruk vir die Transvaalse Provinciale Administrasie,
Pta., by Hoofstadpers Beperk, P.O. Box 422, Pretoria. | Pta., deur Hoofstadpers Beperk, Posbus 422, Pretoria.