



Government Gazette Staatskoerant

REPUBLIC OF SOUTH AFRICA
REPUBLIEK VAN SUID-AFRIKA

Vol. 442

Pretoria, 26 April 2002

No. 23369



9771682584003



AIDS HELPLINE: 0800-0123-22 Prevention is the cure

CONTENTS • INHOUD

No.

Page
No. Gazette
 No.**GENERAL NOTICE****Trade and Industry, Department of***General Notice*644 Manufacturing Development Act (187/1993): Designation of an area as an Industrial Development Zone (IDZ):
Richards Bay IDZ.....3 23369

GENERAL NOTICE

NOTICE 644 OF 2002

DEPARTMENT OF TRADE AND INDUSTRY

MANUFACTURING DEVELOPMENT ACT No. 187 of 1993

I, Alexander Erwin, Minister of Trade and Industry, by virtue of the power vested in me in terms of Chapter II, Regulation 3 Gazette No.6936 Vol.426 dated 1 December 2000 ("the Regulations"), of the Manufacturing Development Act (Act No. 187 of 1993 as amended), promulgated a notice in respect of the Industrial Development Zone Programme.

DESIGNATION OF AN AREA AS AN INDUSTRIAL DEVELOPMENT ZONE (IDZ)

1. DESIGNATION OF AN AREA AS AN IDZ: RICHARDS BAY IDZ

In terms of Chapter II, Regulation 3 (a) of the Regulations, it is hereby proclaimed that an area, which is called the Richards Bay Industrial Development Zone, is designated as an IDZ.

The aforesaid designation is made in accordance and after due compliance with the prescribed requirements as provided for in Chapter II, Regulation 3 (a) (1) to (6) and (b) (1) to (3) of the Regulations.

2. THE LOCATION OF THE RICHARDS BAY INDUSTRIAL DEVELOPMENT ZONE

A land area of approximately 372 hectares located adjacent to the Port of Richards Bay has been identified as suitable for an Industrial Development Zone by the planning authorities of the uMhlathuze Municipality. Phase 1 of the proposed IDZ comprises of the hatched areas marked 1A, 1B, 1C and 1D on the map attached hereto as Annexure A. The area is bounded by the Mondi Pulp Mill, the Alton Industrial Area, the Alusaf Hillside Smelter and the John Ross Highway to the north. The Medway Road to the east, to the railway line marked S. The Thulazihleka Pan, IOF, CTC and sillacel, located between sections 1A and 1B, shall not be part of the IDZ. The identified land falls within the uMhlathuze Municipal Area.

The map showing the boundaries of the proposed IDZ is attached hereto as Annexure A. The property that will be affected by the demarcation is owned by the uMhlathuze Municipality and is not occupied.

3. APPLICATIONS FOR PROVISIONAL OPERATOR PERMITS

Any party interested in obtaining a Provisional IDZ Operator Permit (PIDZOP) is invited to submit a Provisional Richards Bay IDZ Operator Permit application to the Manufacturing Development Board. The Application must comply with Chapter IV, Regulation 10 (d) and (e) of the Regulations. All applications for the provisional Richards Bay IDZ operator permit must be addressed to:

Ms Brenda Mabaso-Simelane
Department of Trade and Industry
Private Bag X86


Fax: (012) 322 0011

Tel: (012) 310 1230

E-mail: brendas@dti.pwv.gov.za

ALEC ERWIN,MP
MINISTER: TRADE AND INDUSTRY

Annex. A.

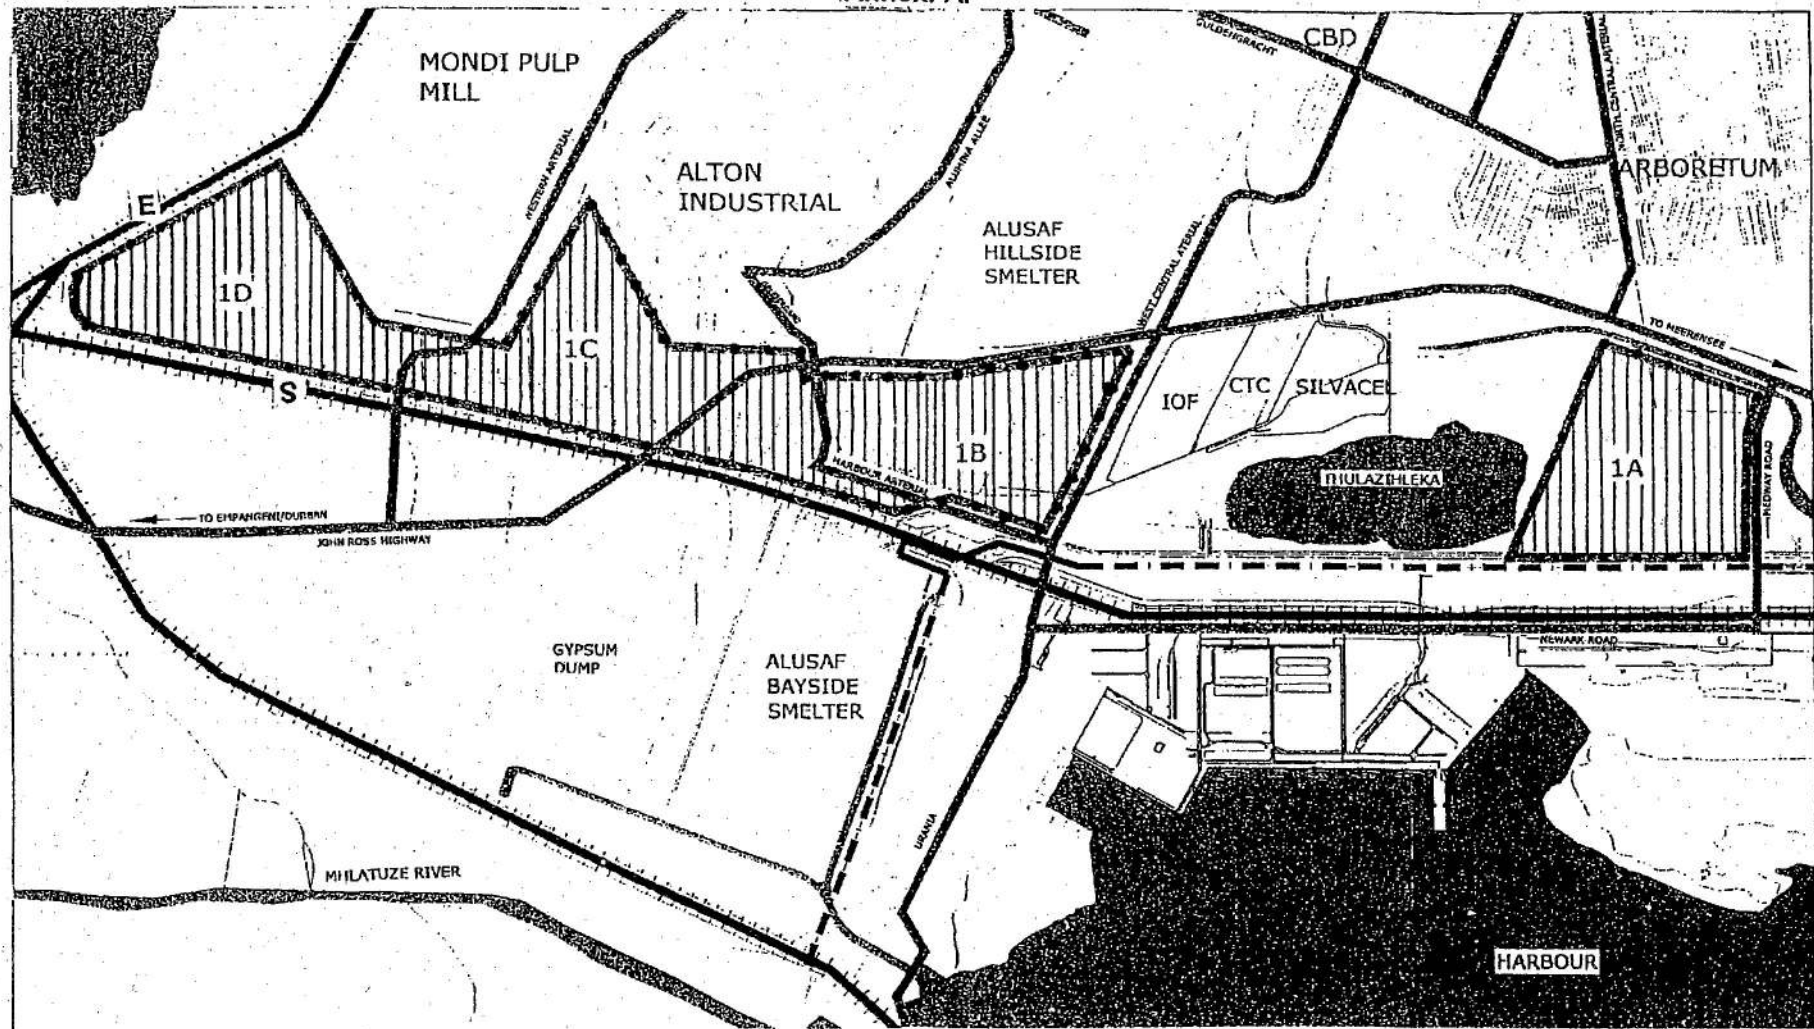

LEGEND:

- PROPOSED IDZ BOUNDARY
- MAIN ROADS
- PORT BOUNDARY
- RAILWAY

PROJECT		RICHARDS BAY/EMPANGENI INDUSTRIAL DEVELOPMENT ZONE	
DETAIL		IDZ LOCALITY PLAN - PHASE 1	
DRAWN	CHECKED	DESIGNED	SCALE
11JPS		AM	1:25 000
DATE		NOV'99	
PROJECT NO.		Dwg. No.	
J90369A		FIG 1	
REV.		0	

THIS DRAWING IS NOT TO BE USED IN WHOLE, OR PART, OTHER THAN FOR THE INTENDED PURPOSE AND PROJECT AS DEFINED ON THIS DRAWING. REFER TO THE CONTRACT FOR FULL TERMS AND CONDITIONS.

Dog ate your Gazette? ... read it online




www.SA Gazettes.co.za
.....

A new information Portal keeping you up to date with news, legislation, the Parliamentary programme and which is the largest pool of SA Gazette information available on the Web.

- Easily accessible through the www!
 - Government Gazettes - from January 1994
 - Compilations of all Indexes pertaining to the past week's Government Gazettes
 - All Provincial Gazettes - from September 1995
 - Parliamentary Bills - as of January 1999
- Available in full-text, with keyword searching
- Sabinet Online scans, formats, edits and organize information for you. Diagrams and forms included as images.
- No stacks of printed gazettes - all on computer: Think of the storage space you save.
- Offer Bill Tracker - complementing the SA Gazettes products.

For easy electronic access to full-text gazette info, subscribe to the SA Gazettes from Sabinet Online. Please visit us at www.sagazettes.co.za



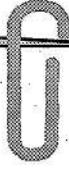

*Looking for back copies and out of print issues of
the Government Gazette and Provincial Gazettes?*

The National Library of SA has them!

Let us make your day with the information you need ...

National Library of SA, Pretoria Division

PO Box 397

0001 PRETORIA

Tel.:(012) 321-8931, Fax: (012) 325-5984

E-mail: infodesk@nlsa.ac.za



*Soek u ou kopieë en uit druk uitgawes van die
Staatiskoerant en Provinsiale Koerante?*

Die Nasionale Biblioteek van SA het hulle!

Met ons hoef u nie te sukkel om inligting te bekom nie ...

Nasionale Biblioteek van SA, Pretoria Divisie

Posbus 397

0001 PRETORIA

Tel.:(012) 321-8931, Faks: (012) 325-5984

E-pos: infodesk@nlsa.ac.za

Printed by and obtainable from the Government Printer, Bosman Street, Private Bag X85, Pretoria, 0001

Publications: Tel: (012) 334-4508, 334-4509, 334-4510

Advertisements: Tel: (012) 334-4673, 334-4674, 334-4504

Subscriptions: Tel: (012) 334-4735, 334-4736, 334-4737

Cape Town Branch: Tel: (021) 465-7531

Gedruk deur en verkrygbaar by die Staatsdrukker, Bosmanstraat, Privaatsak X85, Pretoria, 0001

Publikasies: Tel: (012) 334-4508, 334-4509, 334-4510

Advertensies: Tel: (012) 334-4673, 334-4674, 334-4504

Subskripsies: Tel: (012) 334-4735, 334-4736, 334-4737

Kaapstad-tak: Tel: (021) 465-7531