

Government Gazette Staatskoerant

REPUBLIC OF SOUTH AFRICA
REPUBLIEK VAN SUID-AFRIKA

Vol. 513

Pretoria, 25 March
Maart 2008

No. 30896

CONTENTS

<i>No.</i>	<i>Page No.</i>	<i>Gazette No.</i>
GOVERNMENT NOTICE		
Transport, Department of		
<i>Government Notice</i>		
317 South African National Roads Agency Limited and the National Roads Act (7/1998): The South African National Roads Agency Limited: Declaration Amendment of National Road N6 Section 7: Amendment of Declaration No. 930 of 2006	3	30896

INHOUD

<i>No.</i>	<i>Bladsy No.</i>	<i>Koerant No.</i>
GOEWERMENTSKENNISGEWING		
Vervoer, Departement van		
<i>Goewermentskennisgewing</i>		
317 Suid-Afrikaanse Nasionale Padagentskap Beperk en die Nasionale Paale Wet (7/1998): Die Suid-Afrikaanse Nasionale Padagentskap Beperk: Verklaring Wysiging van Nasionale Pad N6 Seksie 7: Wysiging van Verklaring No. 930 van 2006	4	30896

**GOVERNMENT NOTICE
GOEWERMENTSKENNISGEWING**

**DEPARTMENT OF TRANSPORT
DEPARTEMENT VAN VERVOER**

No. 317

25 March 2008

**THE SOUTH AFRICAN NATIONAL ROADS
AGENCY LIMITED**

Registration No: 98/09584/06

DECLARATION AMENDMENT OF NATIONAL ROAD N6 SECTION 7

AMENDMENT OF DECLARATION NO. 930 OF 2006

By virtue of section 40 (1)(b) of the South African National Roads Agency Limited and the National Roads Act, 1998 (Act No. 7 of 1998), I hereby amend Declaration No. 930 of 2006 by substituting the Annexure paragraph 1, with the subjoined sheets 1 to 19 of Plan No. P639/08.

(National Road N6 Section 7: Smithfield - Reddersburg)



MINISTER OF TRANSPORT

No. 317

25 Maart 2008

DIE SUID-AFRIKAANSE NASIONALE PADAGENTSKAP BEPERK

Registrasie No: 98/09584/06

VERKLARING WYSIGING VAN NASIONALE PAD N6 SEKSIE 7.


WYSIGING VAN VERKLARING NO. 930 VAN 2006

Kragtens Artikel 40(1)(b) van die Suid-Afrikaanse Nasionale Padagentskap Beperk en die Nasionale Paaie Wet, 1998 (Wet No.7 van 1998), wysig ek hiermee Verklaring No. 930 van 2006 deur die Bylae paragraaf 1, te vervang met meegaande velle 1 tot 19 van Plan No. P639/08.

(Nasionale Pad N6 Seksie 7: Smithfield - Reddersburg)




MINISTER VAN VERVOER

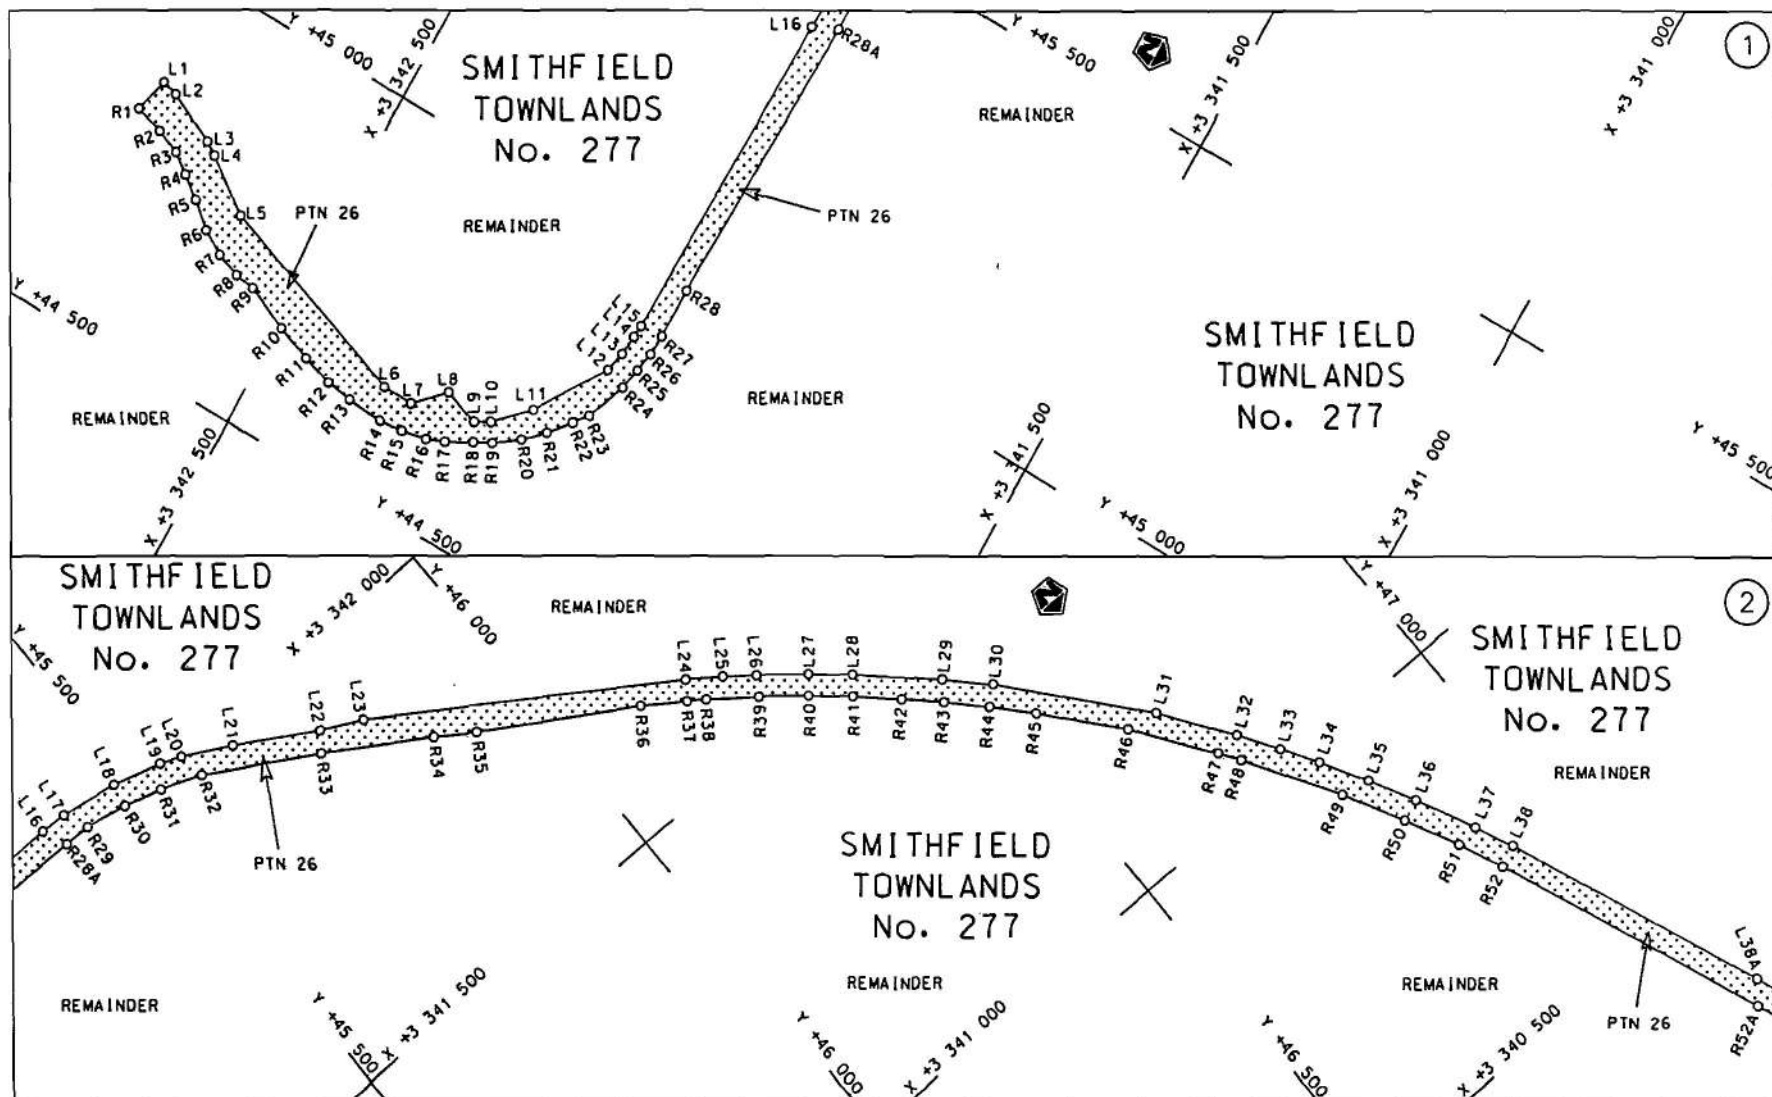

Die Suid Afrikaanse Nasionale Padagentskap Beperk
The South African National Roads Agency Limited

Die figuur getoon
The figure shown

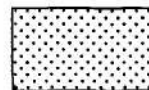


steldie padreserwe voor van 'n gedeelte
represents the road reserve of a portion
van Nasionale Roete of National Route N6

Seksie 7

Vel
Sheet 1 van
of 19

Plan P639/08

D.O.9.A

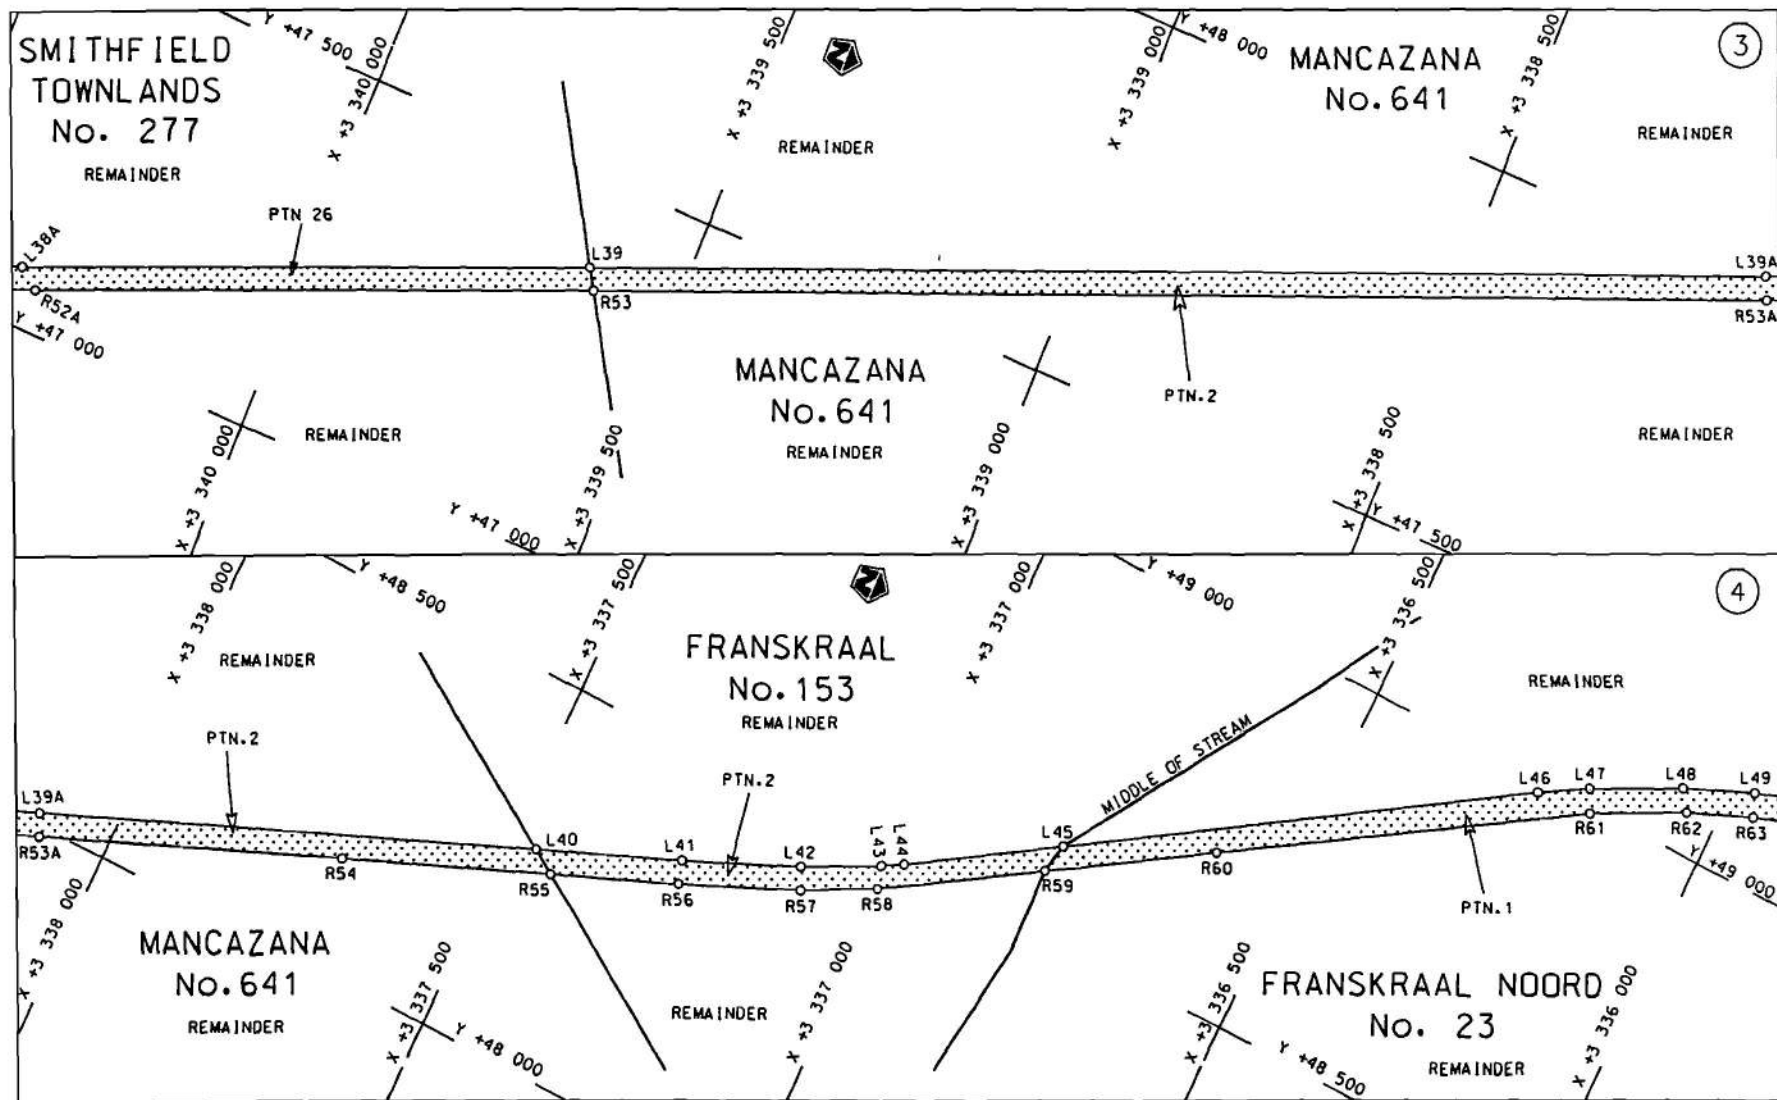

Die Suid Afrikaanse Nasionale Padagentskap Beperk
The South African National Roads Agency Limited


Die figuur getoon
The figure shown



steldie podreserwe voor van 'n gedeelte
represents the road reserve of a portion
van Nasionale Roete N6 Seksie Section 7
of National Route


Vel Sheet 2 van of 19

Plan P639/08

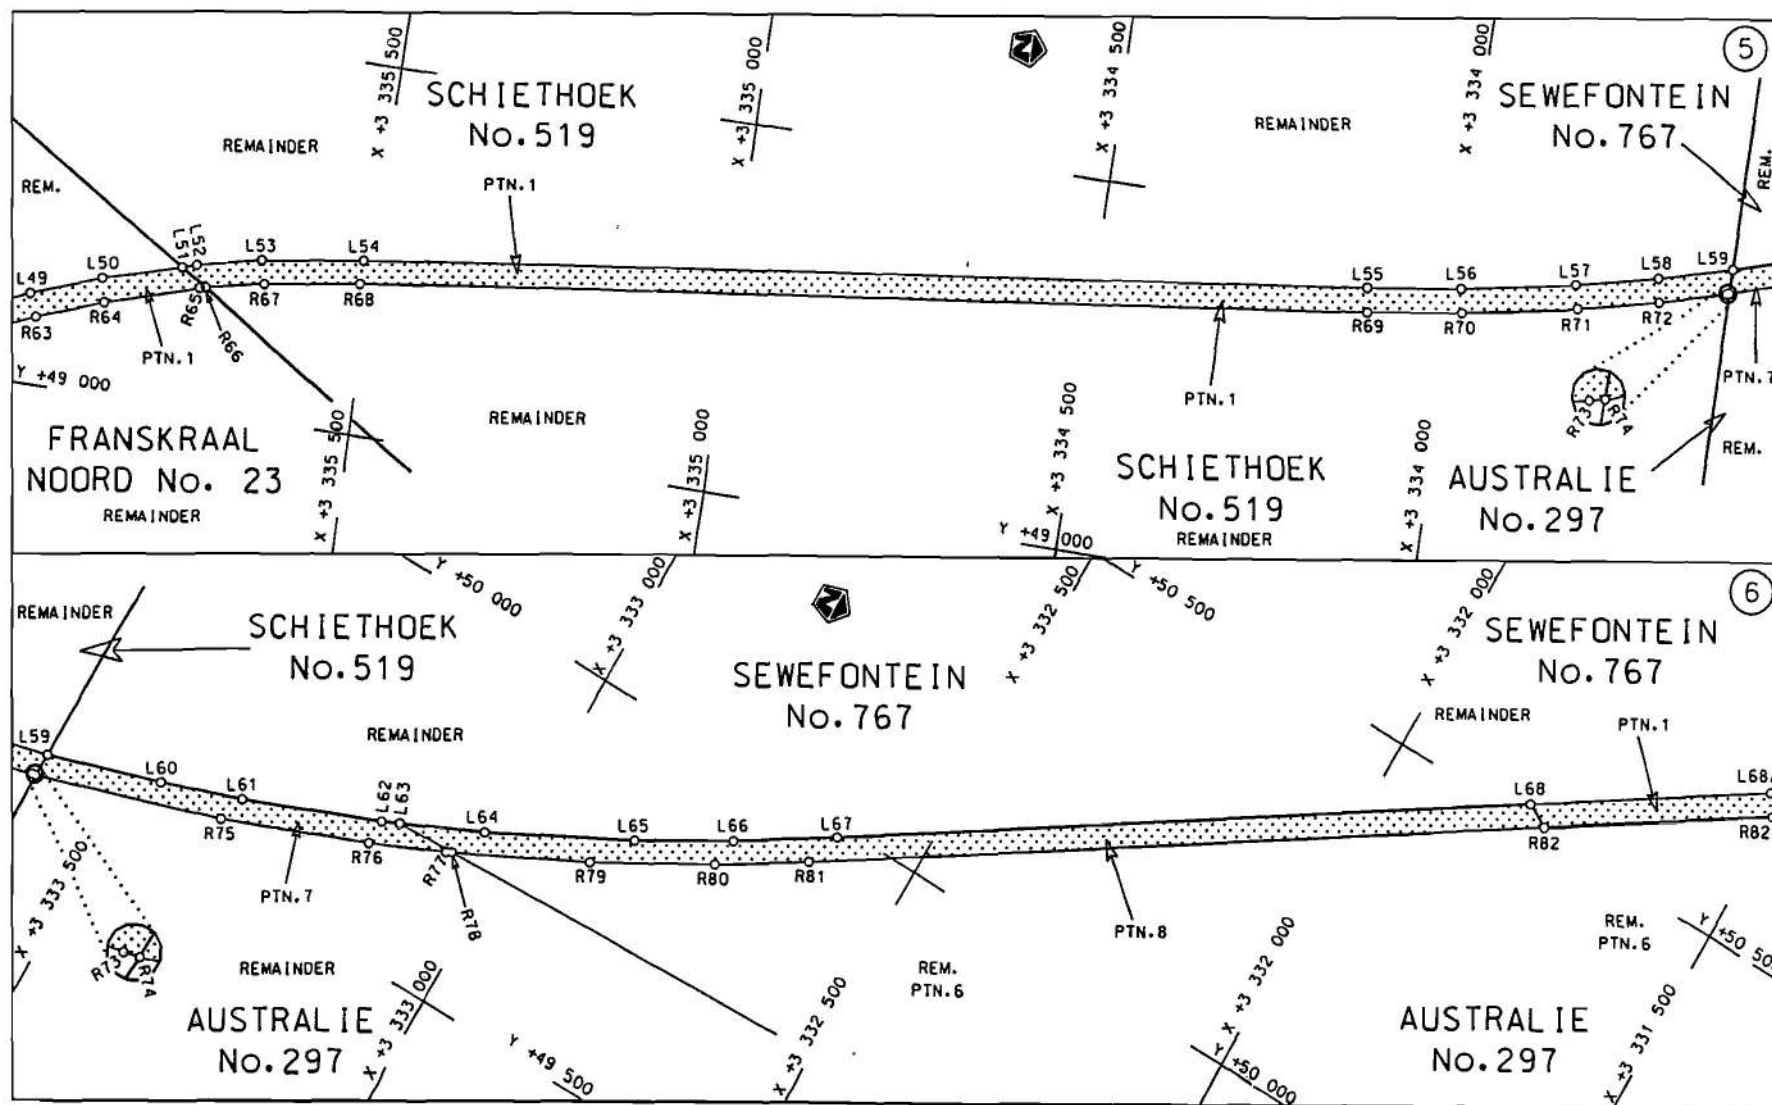

Die Suid Afrikaanse Nasionale Padogenskap Beperk
The South African National Roads Agency Limited


Die figuur getoon
The figure shown

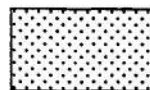

steldie padreserwe voor van 'n gedeelte
represents the road reserve of a portion
van Nasionale Roete N6 Sektie 7
of National Route of National Route


Vel
Sheet 3 van
of 19
Plan P639/08

D.O.9.A

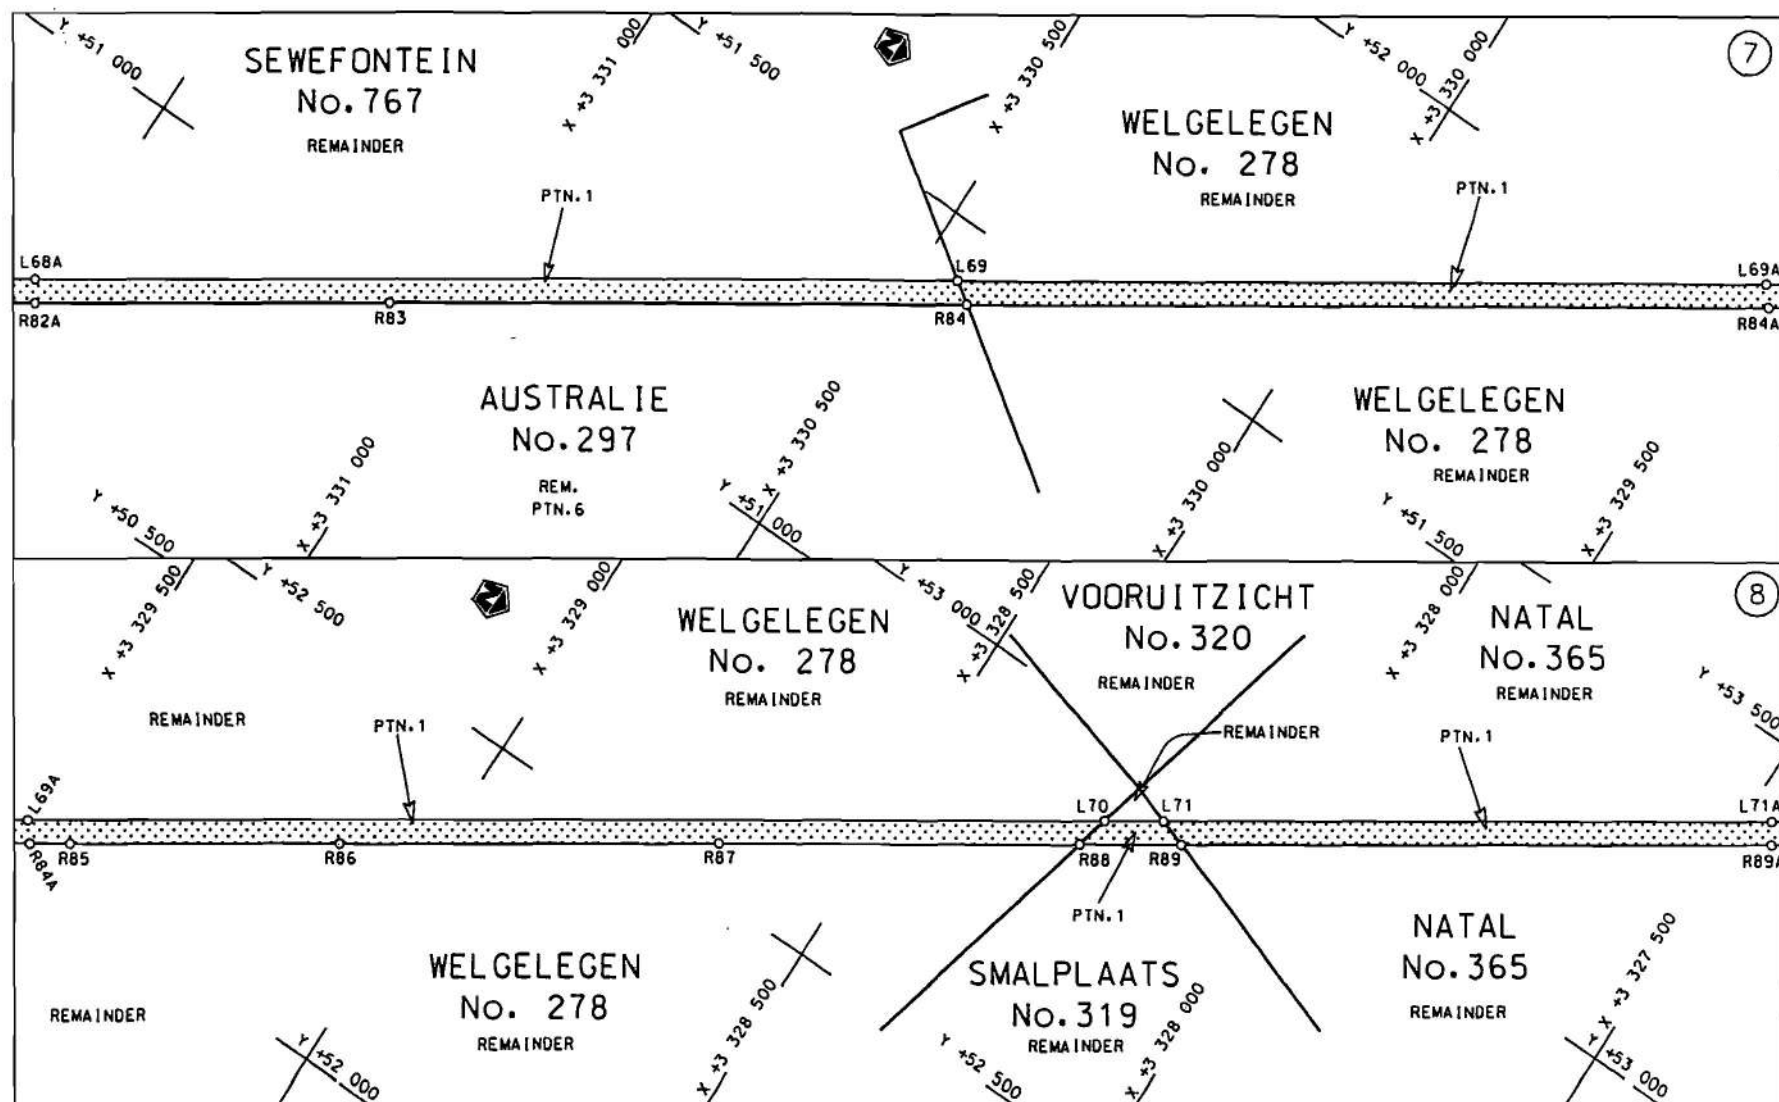

Die Suid Afrikaanse Nasionale Padagentskap Beperk
The South African National Roads Agency Limited


Die figuur getoon
The figure shown

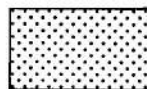

steldie padreserwe voor van 'n gedeelte
represents the road reserve of a portion
van Nasionale Roete N6
of National Route


Seksie 7
Section

Vel Sheet 4 van 19
Plan P639/08

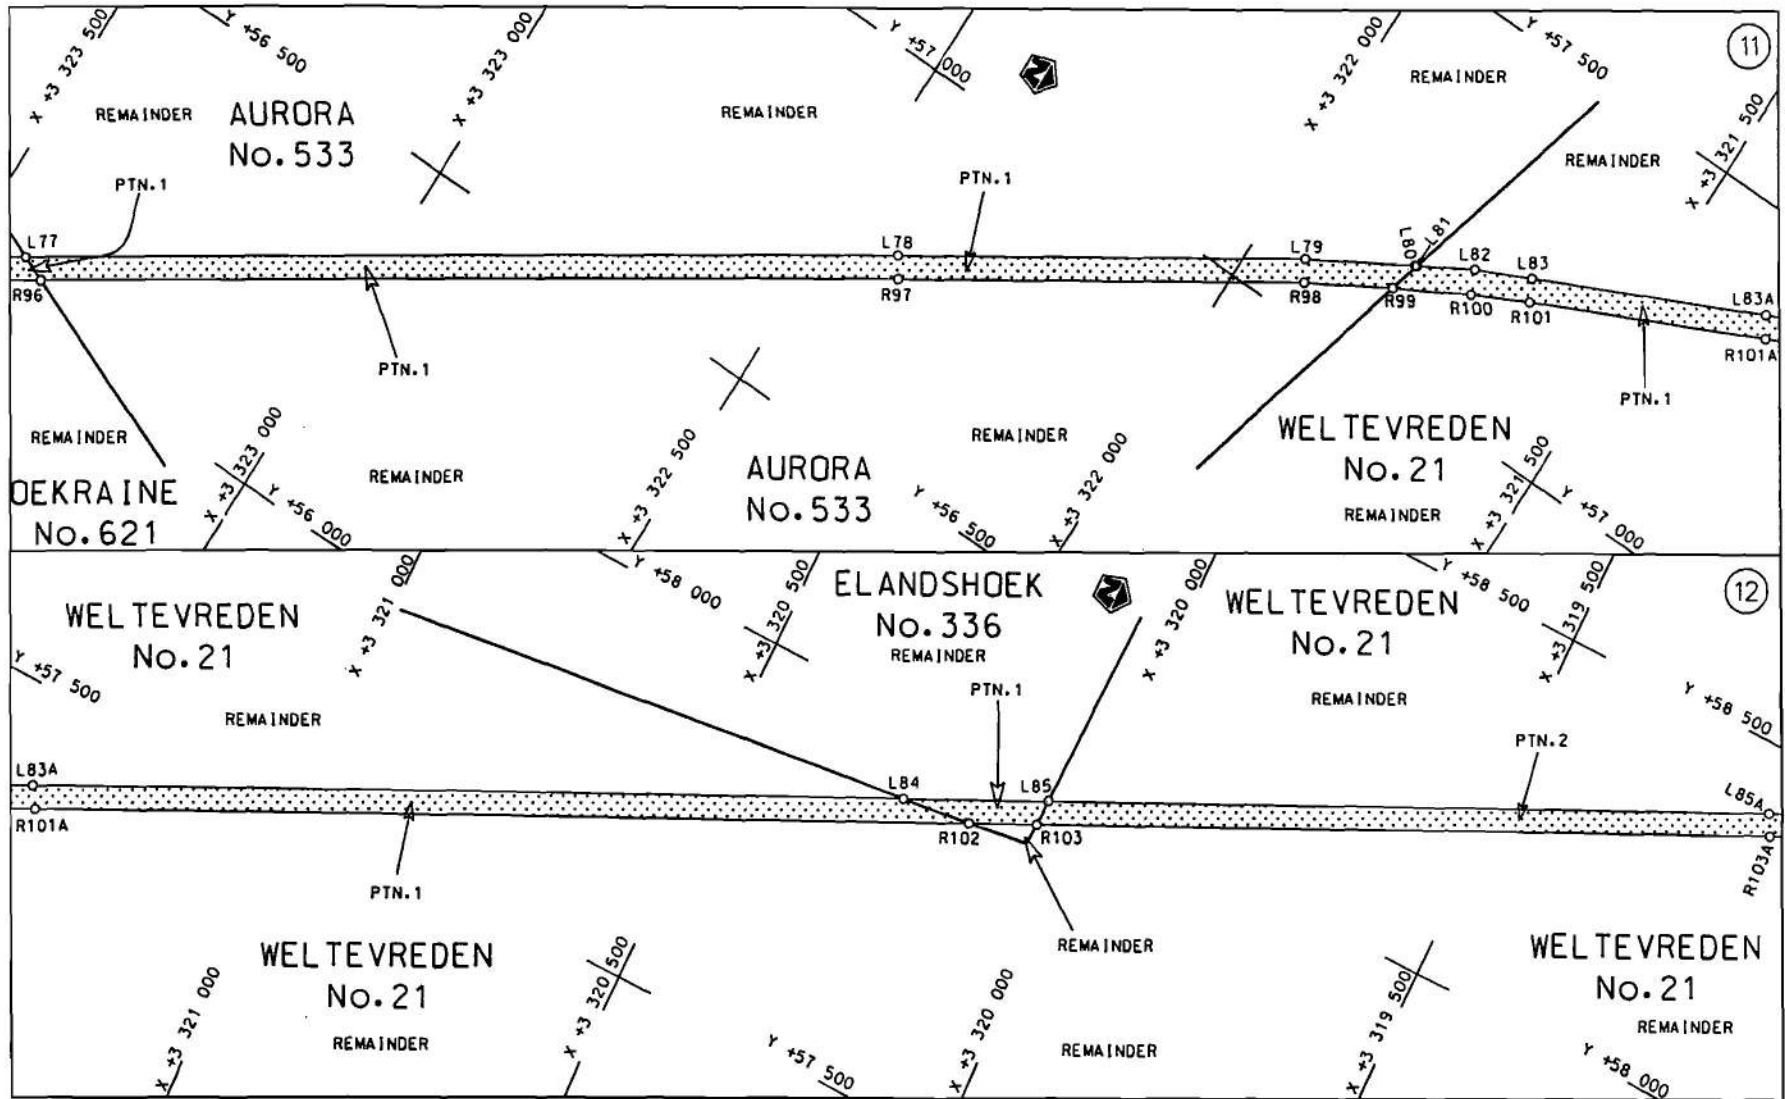

Die Suid Afrikaanse Nasionale Padagentskop Beperk
The South African National Roads Agency Limited


Die figuur getoon
The figure shown

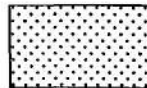

steldie padreserwe voor van 'n gedeelte
represents the road reserve of a portion
van Nasionale Roete N6 Seksie 7
of National Route of Section

Vel Sheet 6 van of 19
Plan P639/08

D.O.9.A

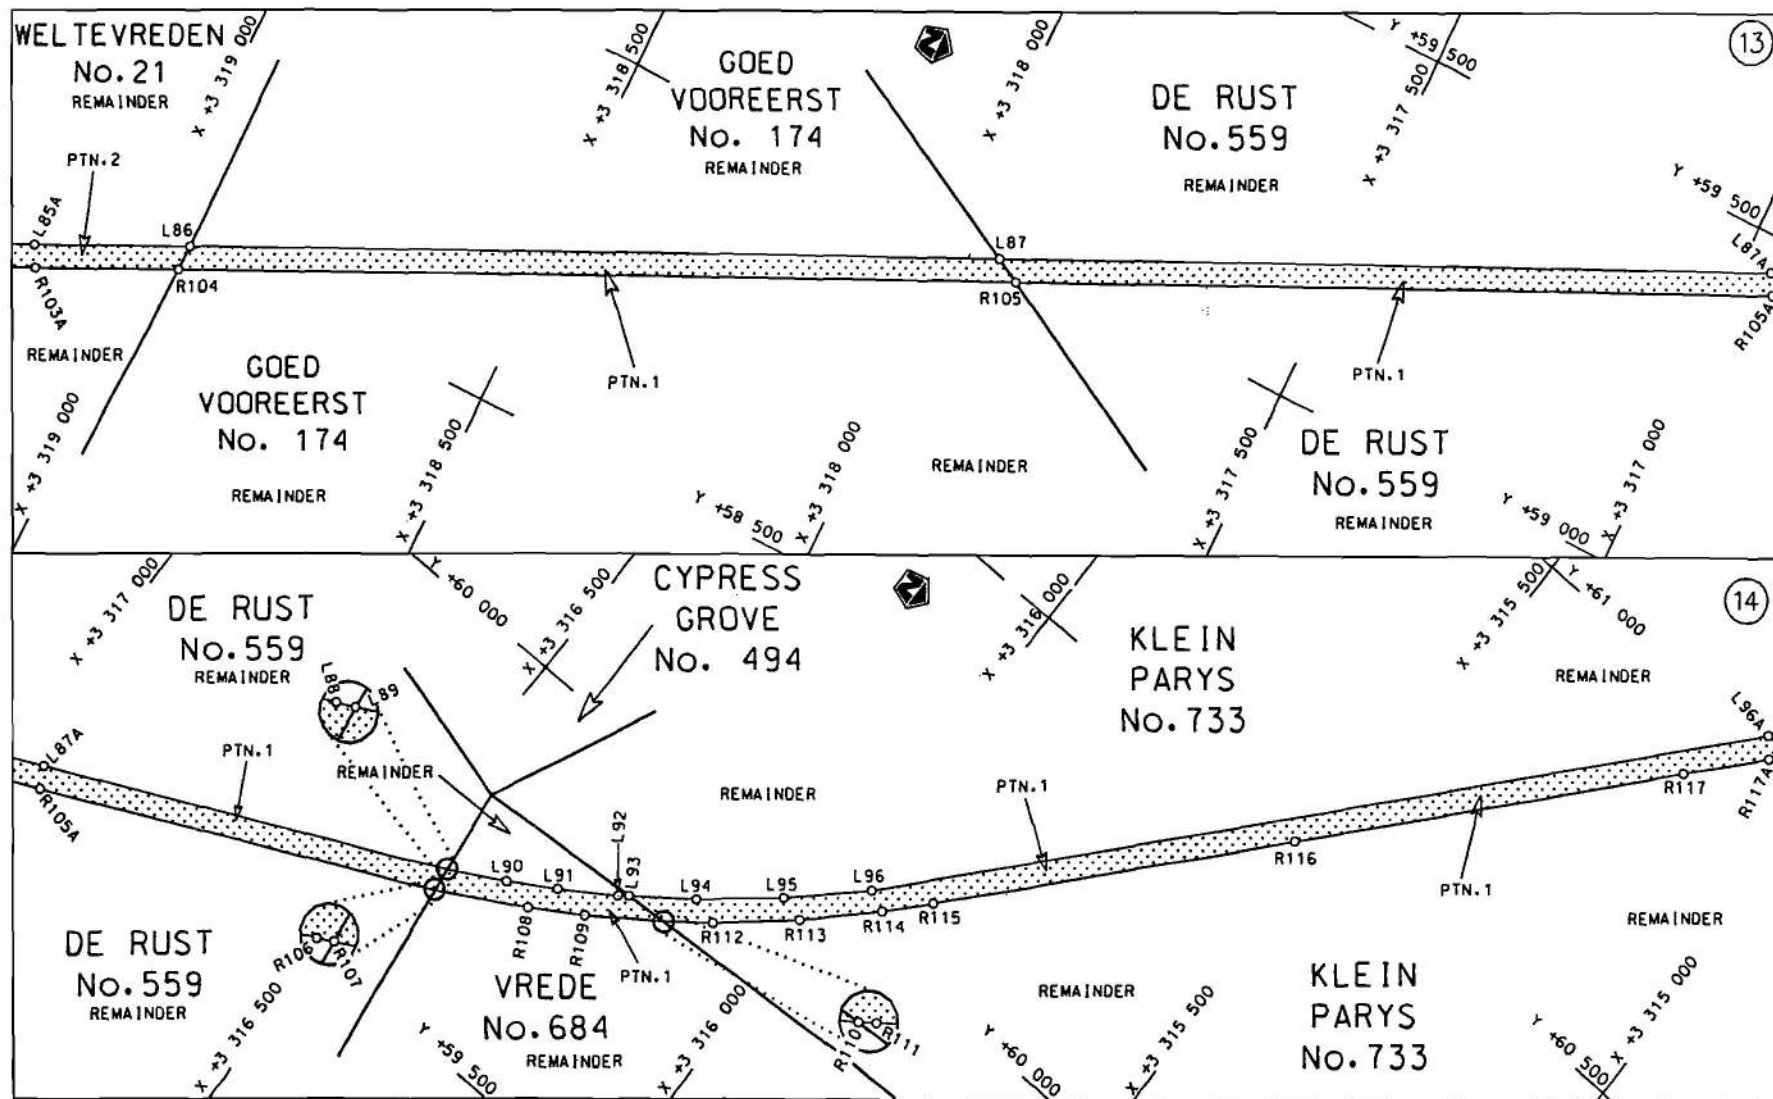

Die Suid Afrikaanse Nasionale Padagentskap Beperk
The South African National Roads Agency Limited

Die figuur getoon
The figure shown




steldie padreserwe voor van 'n gedeelte
represents the road reserve of a portion
van Nasionale Roete of National Route N6

Seksie Section 7

Vel Sheet 7 van of 19

Plan P639/08

D.O.9.A

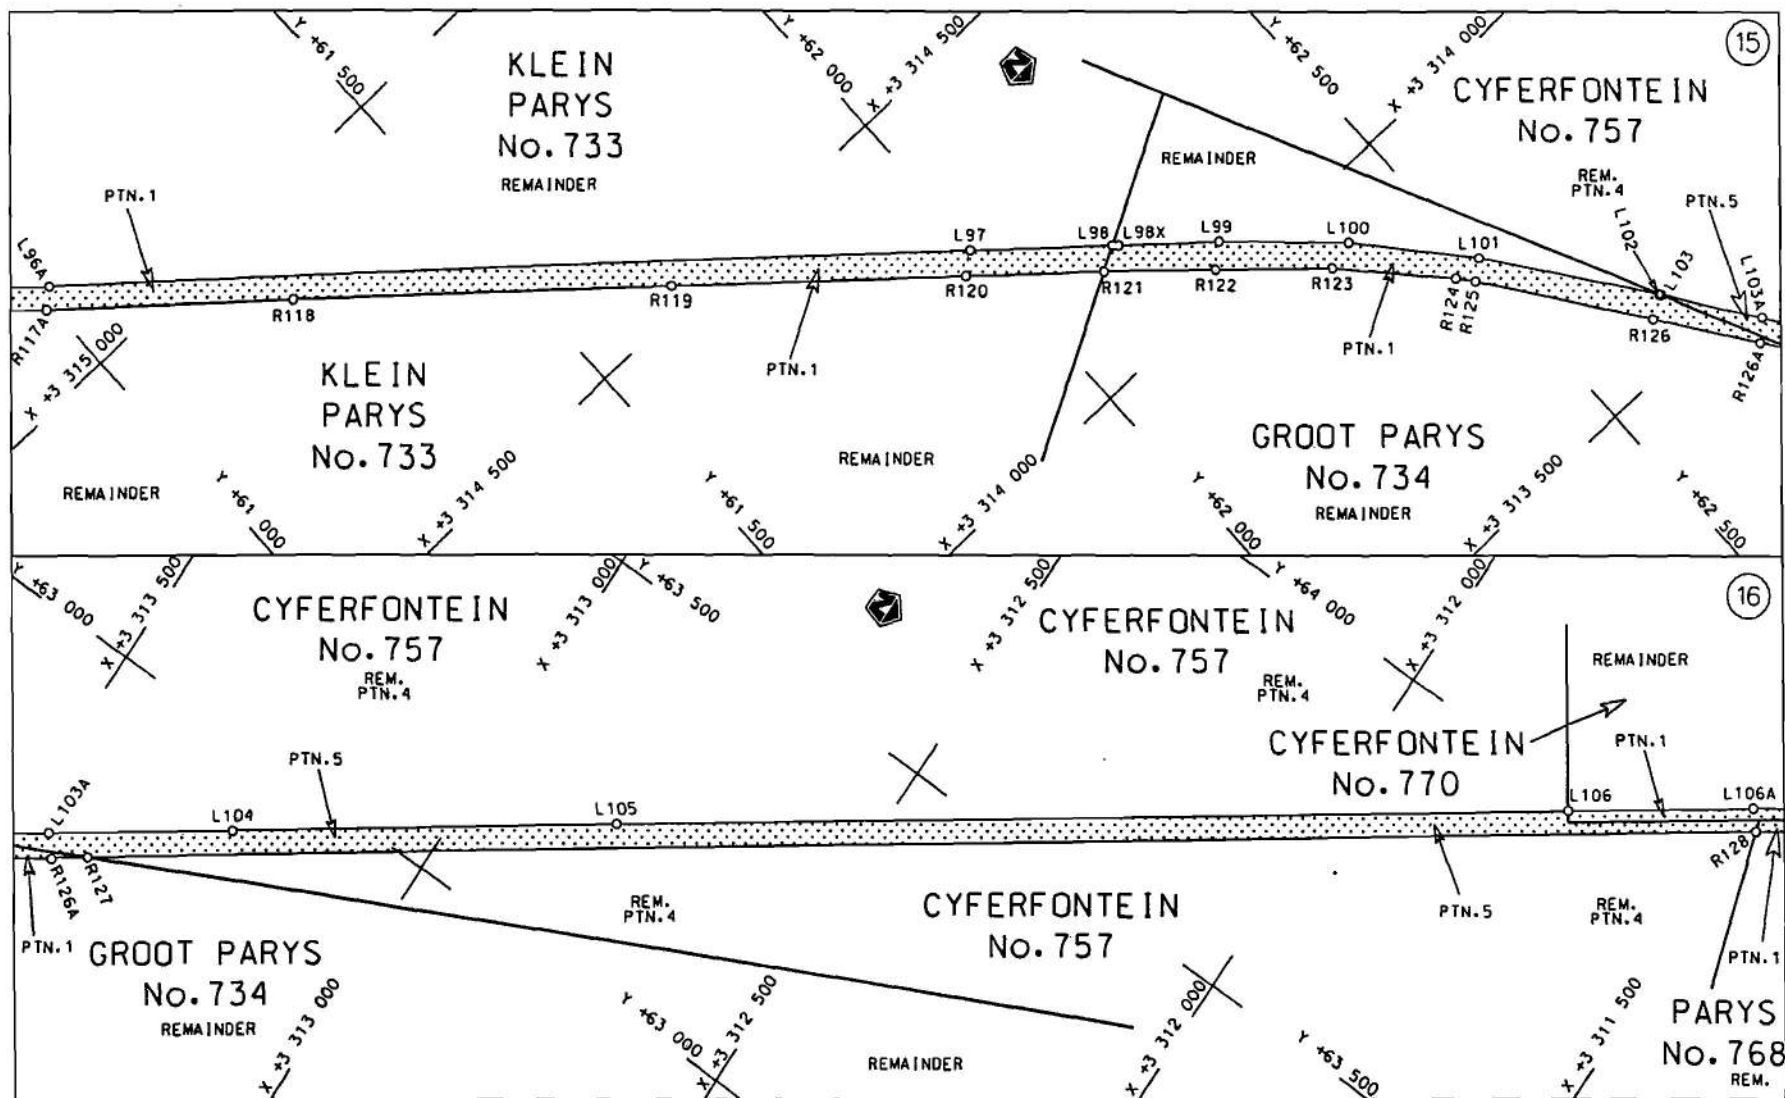

Die Suid Afrikaanse Nasionale Padagentskap Beperk
The South African National Roads Agency Limited

Die figuur getoon
The figure shown




steldie padreserwe voor van 'n gedeelte
represents the road reserve of a portion
van Nasionale Roete N6 Seksie 7
of National Route N6 Section 7

Vel
Sheet 8 van 19


Plan P639/08

D.O.9.A

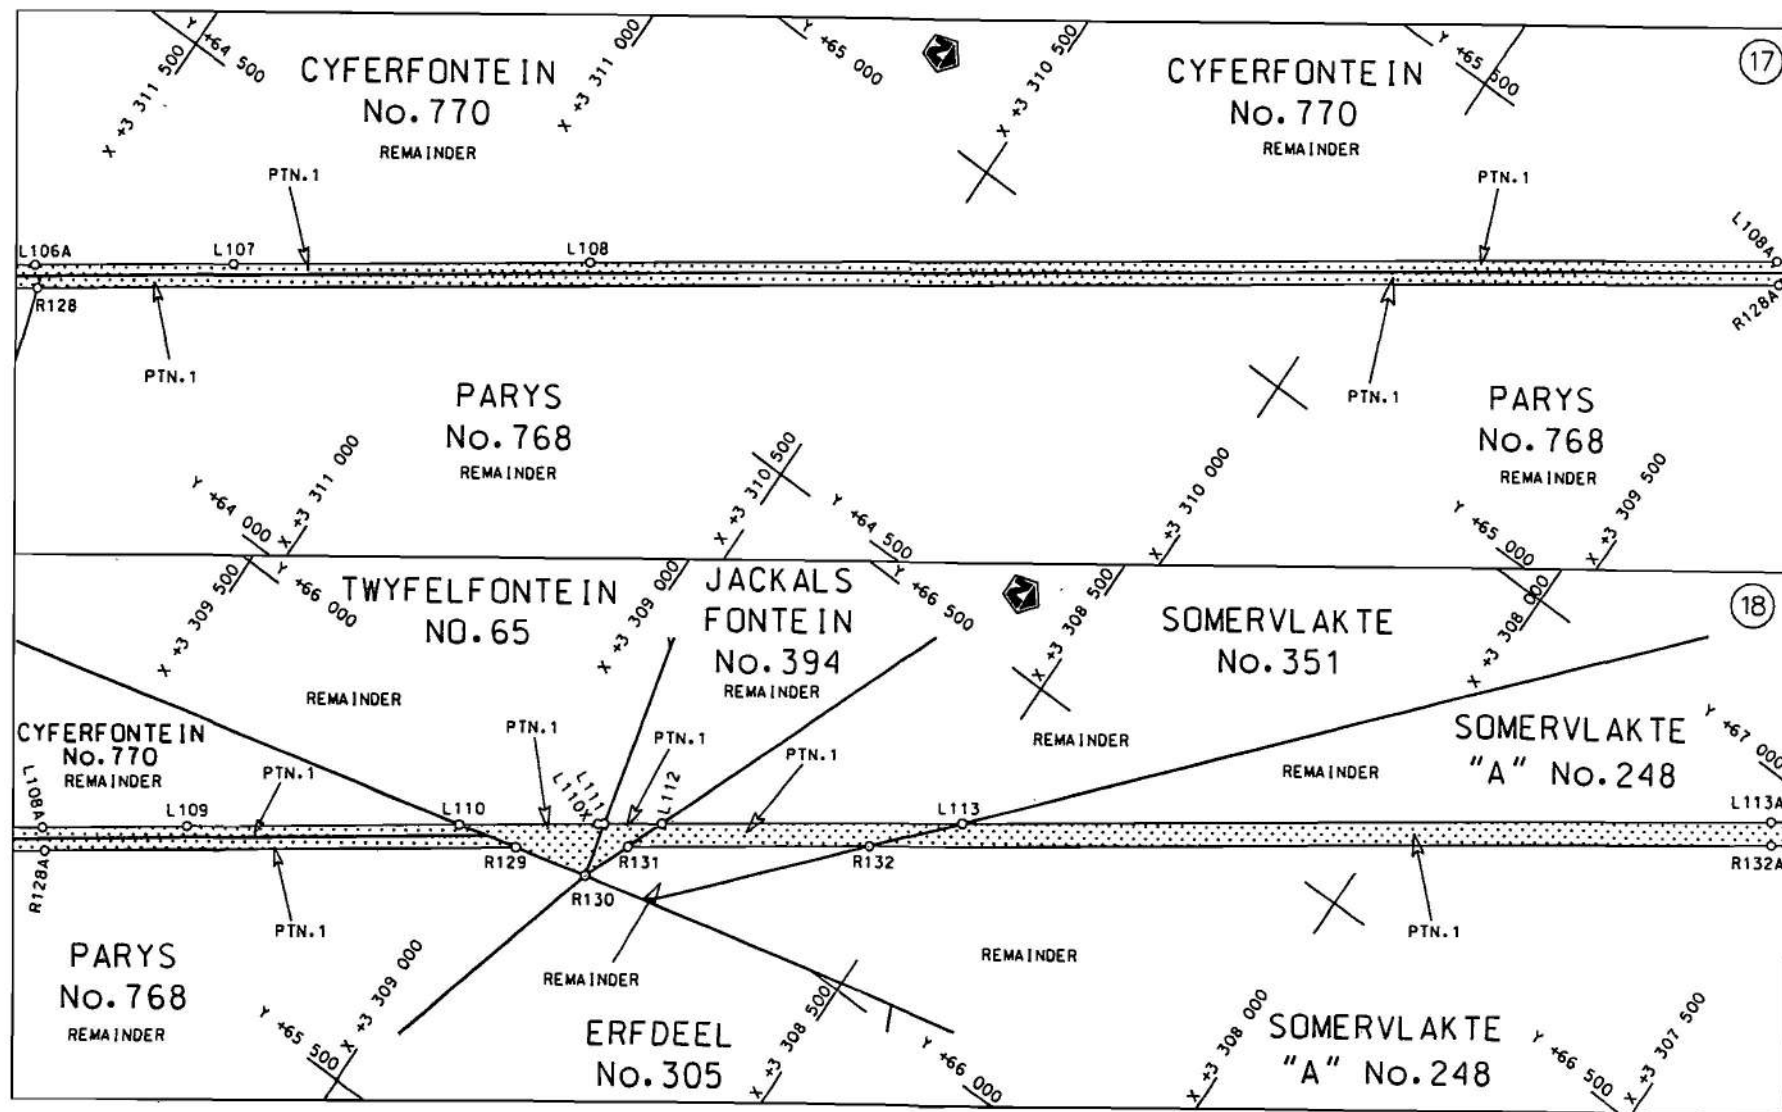

Die Suid Afrikaanse Nasionale Padagentskap Beperk
The South African National Roads Agency Limited


Die figuur getoon
The figure shown

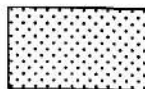

steldie padreserwe voor van 'n gedeelte
represents the road reserve of a portion
van Nasionale Roete N6
of National Route N6
Seksie 7
Section


Vel
Sheet 9 van
of 19
Plan P639/08

D.O.9.A

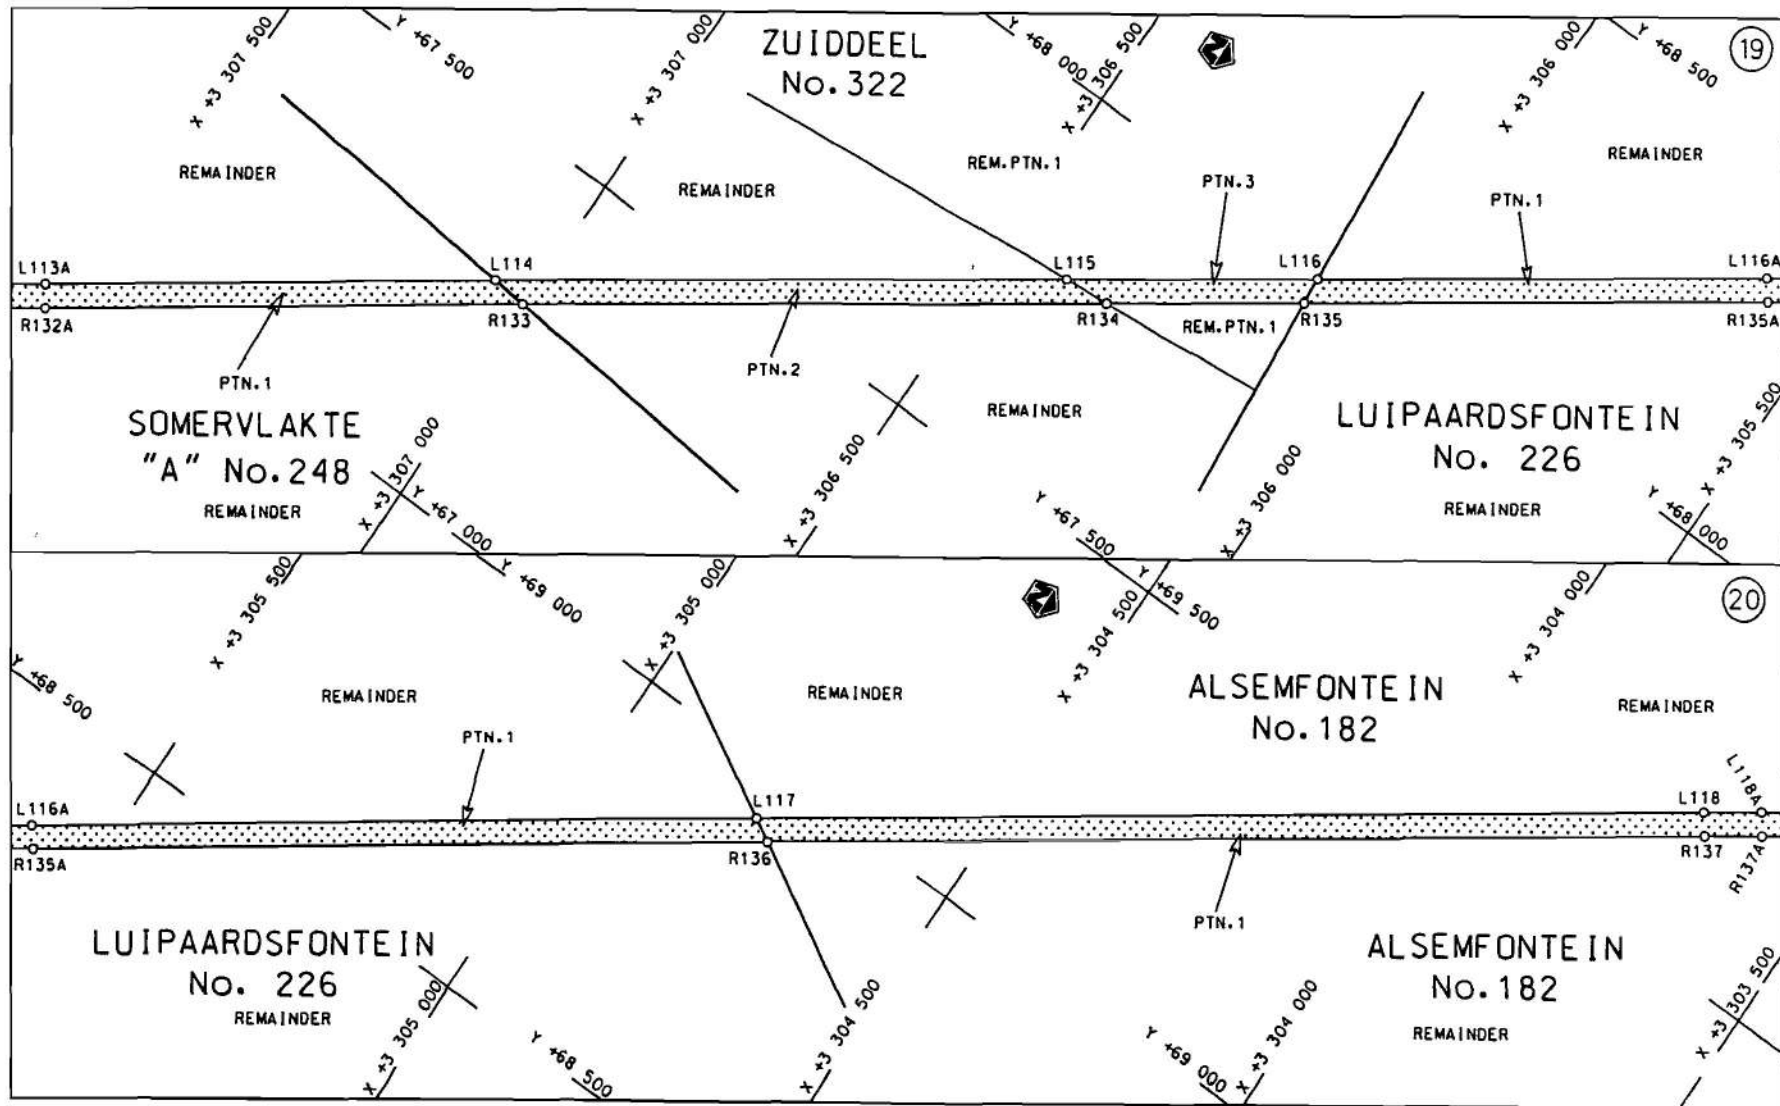

Die Suid Afrikaanse Nasionale Padagentskap Beperk
The South African National Roads Agency Limited

Die figuur getoon
The figure shown

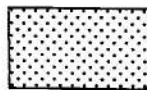


steldie padreserwe voor van 'n gedeelte
represents the road reserve of a portion
van Nasionale Roete of National Route N6


Seksie
Section


7

Vel
Sheet 10 van of 19
Plan P639/08

D.O.9.A

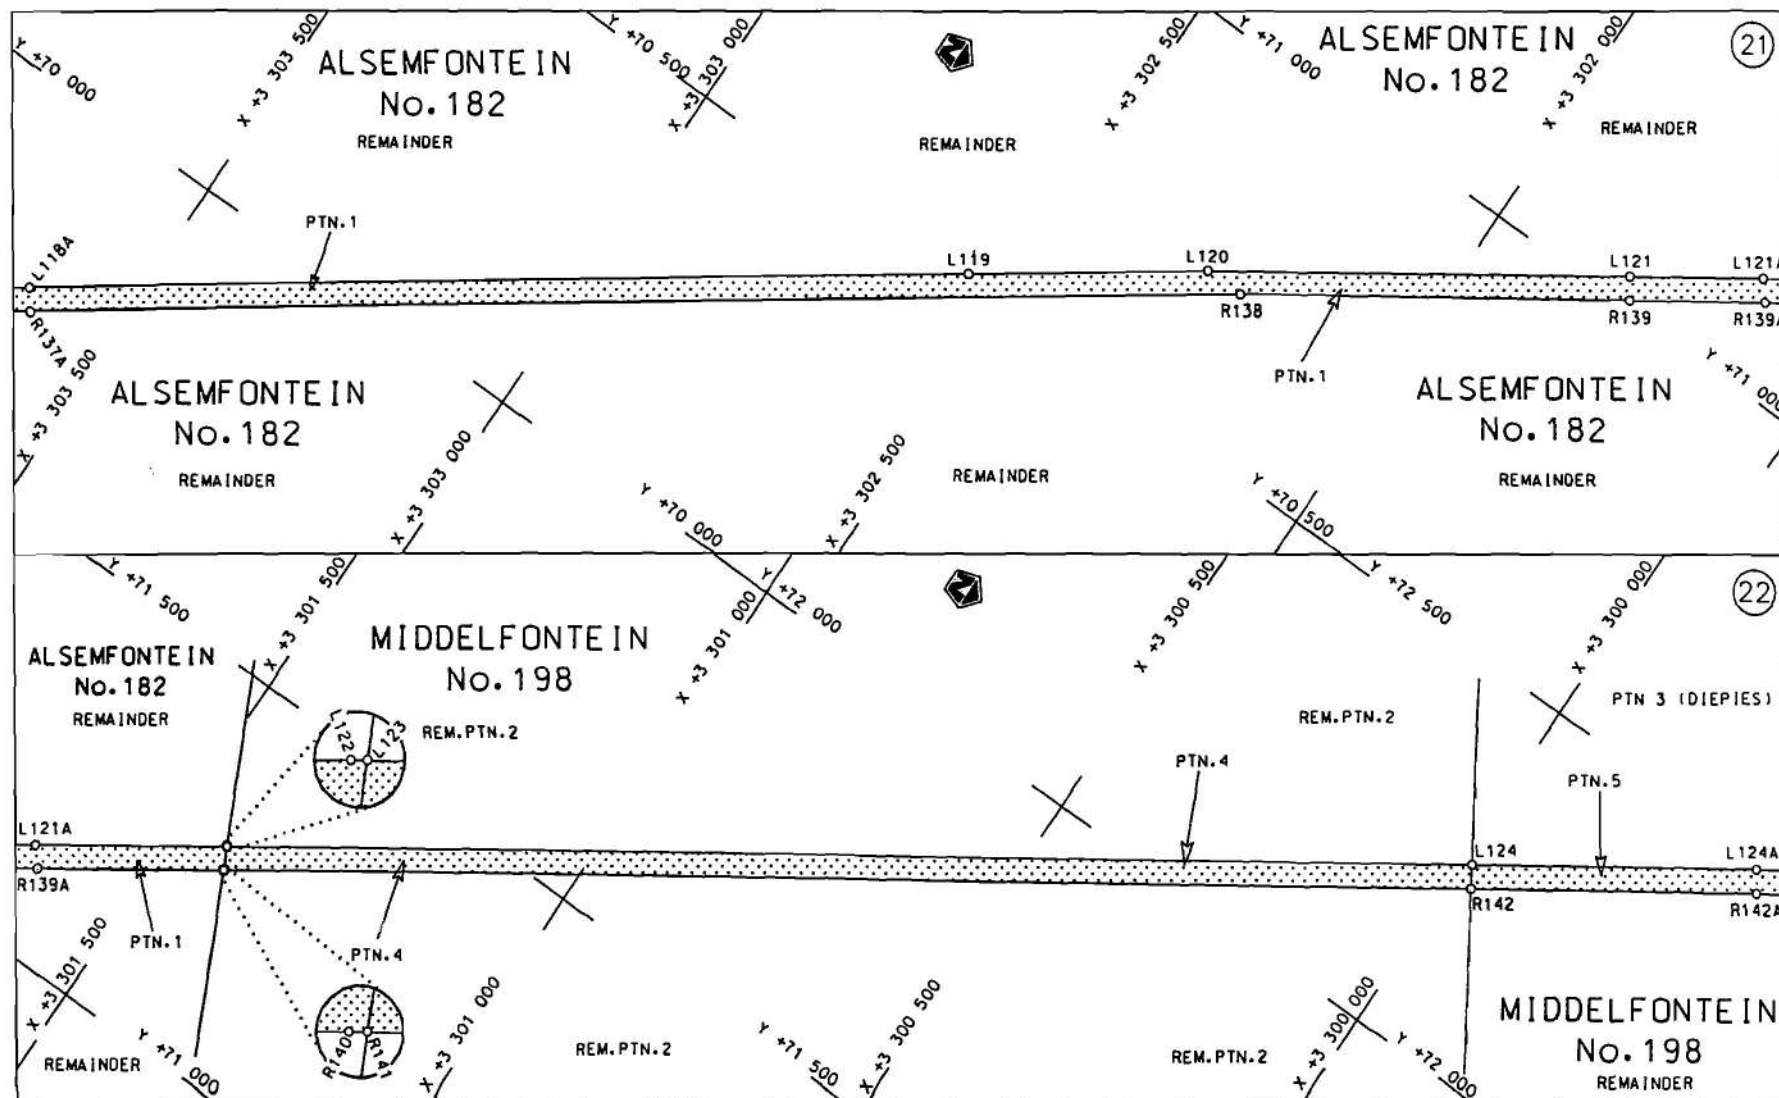


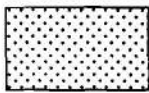Die Suid Afrikaanse Nasionale Padagentskap Beperk The South African National Roads Agency Limited	Die figuur getoon The figure shown 	steldie padreserwe voor van 'n gedeelte represents the road reserve of a portion van Nasionale Roete of National Route N6 Seksie Section 7	Vel Sheet 11 van of 19 Plan P639/08
---	---	--	---

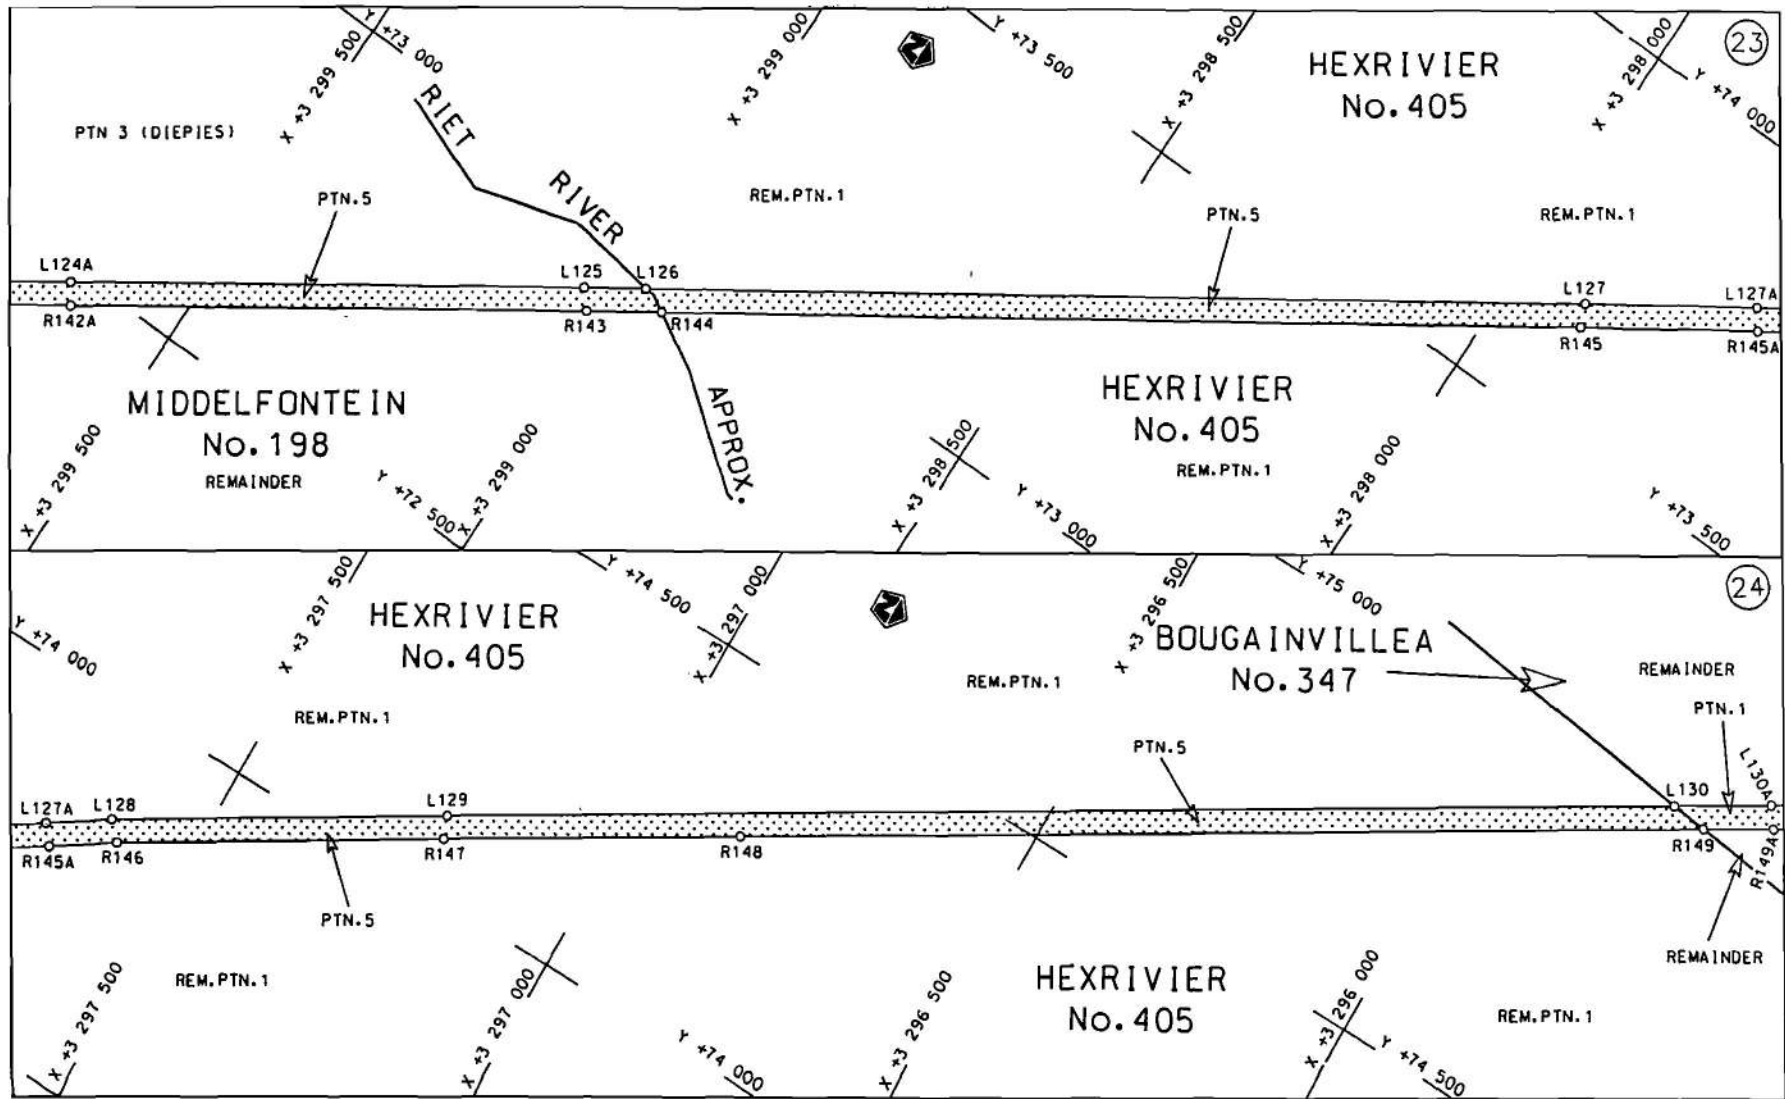

Die Suid Afrikaanse Nasionale Padagentskap Beperk
The South African National Roads Agency Limited

Die figuur getoon
The figure shown

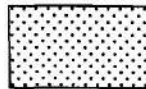


steldie padreserwe voor van 'n gedeelte
represents the road reserve of a portion
van Nasionale Roete N6
of National Route N6

Seksie 7

Vel Sheet 12 van 19
Plan P639/08

D.O.9.A

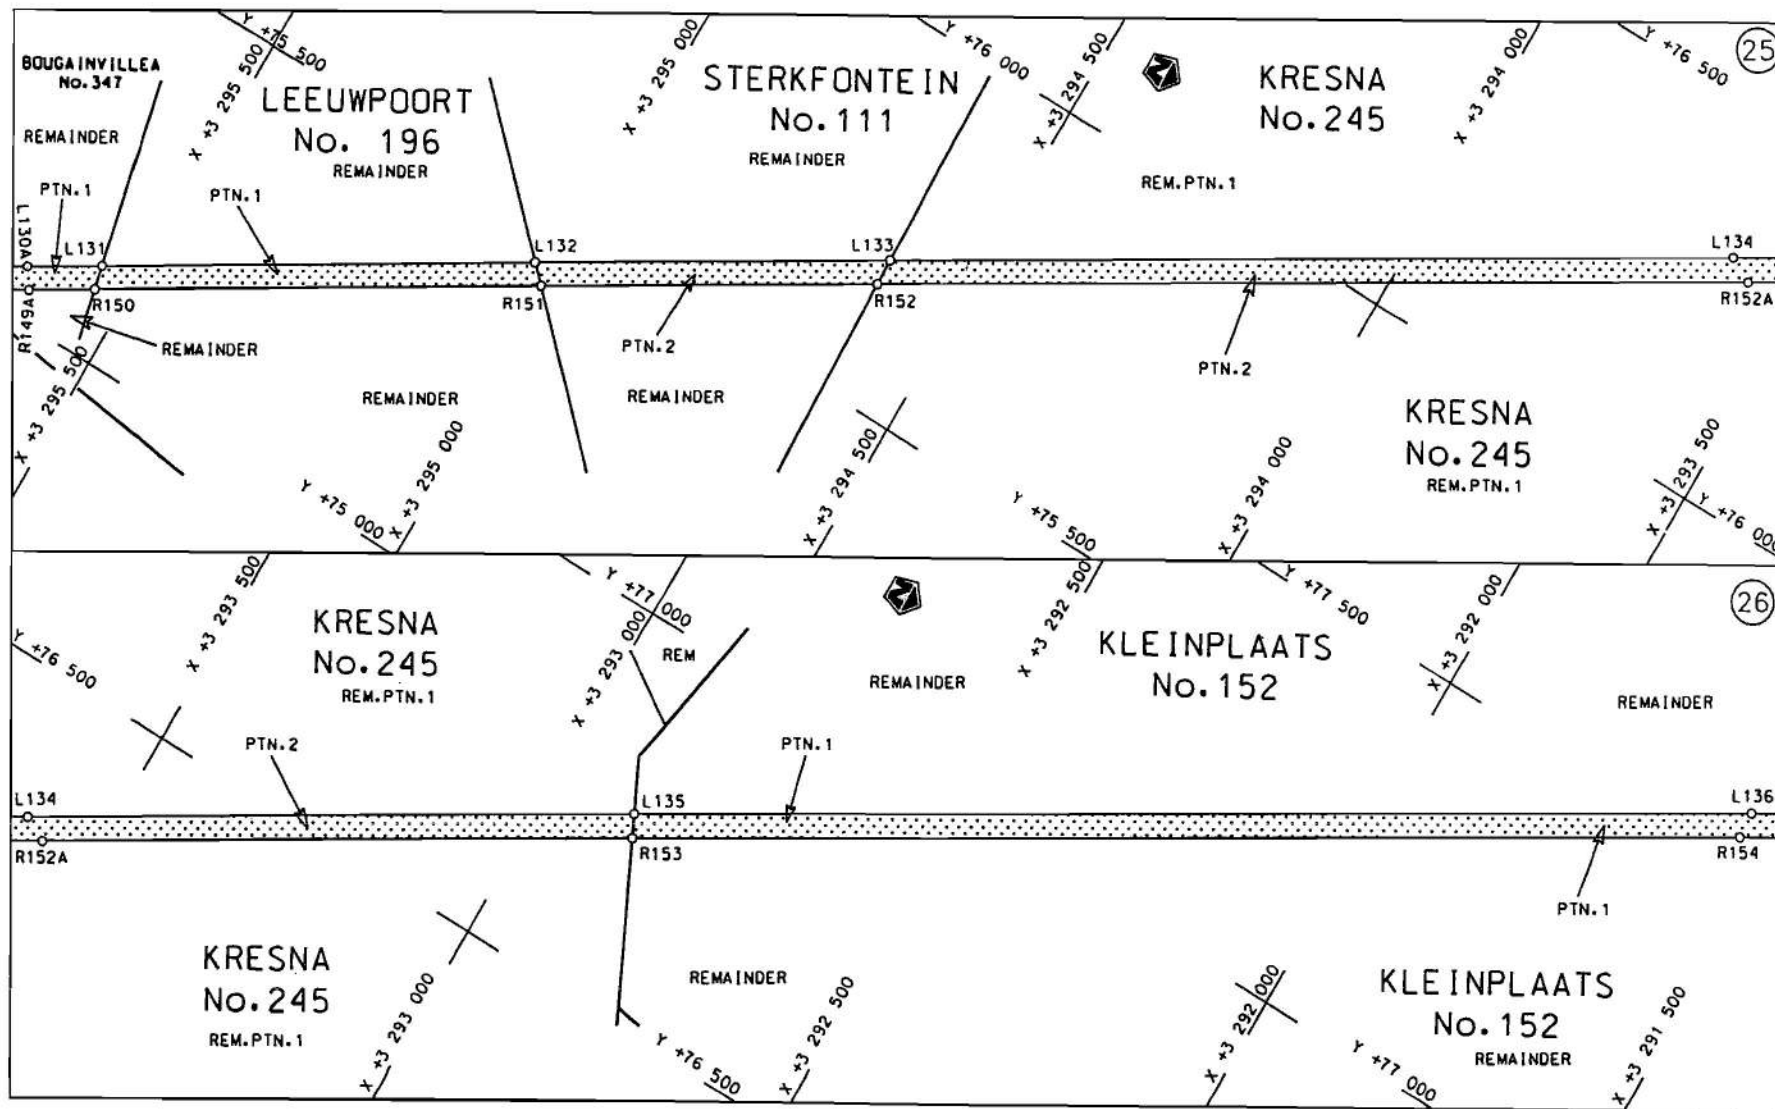

Die Suid Afrikaanse Nasionale Padagentskap Beperk
The South African National Roads Agency Limited

Die figuur getoon
The figure shown



steldie padreserwe voor van 'n gedeelte
represents the road reserve of a portion
van Nasionale Roete of National Route N6

N6


Seksie
Section

7

Vel
Sheet 13 von of 19

Plan
P639/08

D.O.9.A

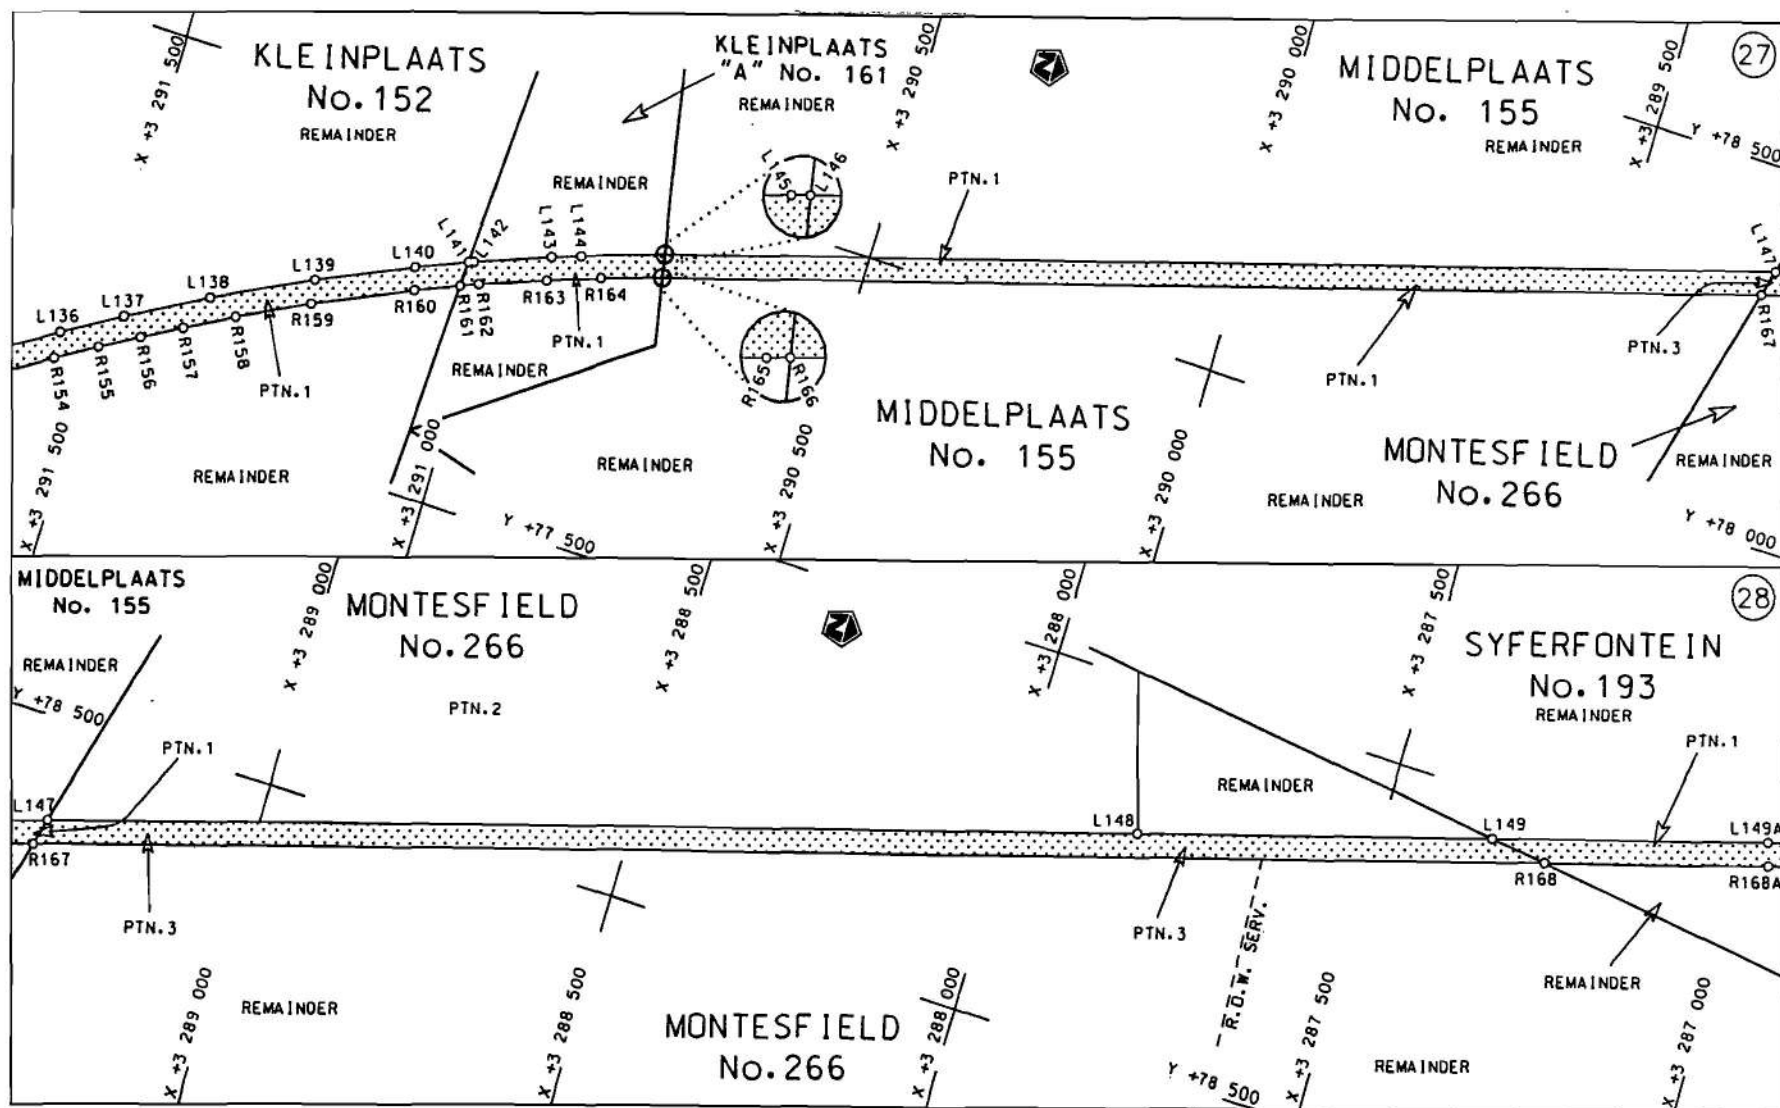

Die Suid Afrikaanse Nasionale Padagentskap Beperk
The South African National Roads Agency Limited

Die figuur getoon
The figure shown



steldie padreserwe voor van 'n gedeelte
represents the road reserve of a portion
van Nasionale Roete N6 Seksie
of National Route Section

Vel Sheet	14	van of	19
Plan	P639/08		

PADRESERWE KOÖRDINATE					/ ROAD RESERVE CO-ORDINATES				
LINKERKANT/LEFT HAND SIDE					REGTERKANT/RIGHT HAND SIDE				
	Y	X	WG	27°		Y	X		
L1	44 850.420	3 342 801.890			R1	44 802.290	3 342 815.070		
L2	44 844.090	3 342 779.050			R2	44 791.030	3 342 775.400		
L3	44 811.620	3 342 709.960			R3	44 777.390	3 342 740.990		
L4	44 800.440	3 342 692.340			R4	44 757.570	3 342 713.960		
L5	44 749.130	3 342 620.400			R5	44 735.960	3 342 685.410		
L6	44 650.460	3 342 330.770			R6	44 707.730	3 342 652.570		
L7	44 649.250	3 342 287.890			R7	44 688.820	3 342 619.660		
L8	44 688.630	3 342 249.680			R8	44 676.330	3 342 586.000		
L9	44 671.290	3 342 200.220			R9	44 672.090	3 342 557.240		
L10	44 682.720	3 342 180.200			R10	44 646.950	3 342 495.260		
L11	44 726.540	3 342 136.760			R11	44 629.230	3 342 446.050		
L12	44 824.190	3 342 073.360			R12	44 615.540	3 342 402.550		
L13	44 852.150	3 342 066.040			R13	44 611.060	3 342 365.230		
L14	44 881.050	3 342 062.210			R14	44 608.260	3 342 314.580		
L15	44 898.430	3 342 060.800			R15	44 611.520	3 342 281.600		
L16	45 366.050	3 342 052.250			R16	44 618.490	3 342 247.300		
L17	45 402.700	3 342 050.020			R17	44 628.920	3 342 222.750		
L18	45 481.980	3 342 036.510			R18	44 647.080	3 342 187.930		
L19	45 549.090	3 342 017.660			R19	44 659.350	3 342 164.870		
L20	45 577.560	3 342 005.200			R20	44 683.630	3 342 132.440		
L21	45 642.840	3 341 971.220			R21	44 708.700	3 342 106.100		
L22	45 749.100	3 341 907.250			R22	44 738.470	3 342 081.340		
L23	45 805.630	3 341 878.900			R23	44 758.290	3 342 065.330		
L24	46 185.500	3 341 632.180			R24	44 813.430	3 342 042.630		
L25	46 227.630	3 341 601.840			R25	44 844.100	3 342 036.320		
L26	46 265.130	3 341 573.190			R26	44 872.230	3 342 031.210		
L27	46 321.560	3 341 527.770			R27	44 901.410	3 342 028.750		
L28	46 368.510	3 341 487.590			R28	44 971.620	3 342 029.390		
L29	46 461.480	3 341 402.510			R29	45 418.060	3 342 016.630		
L30	46 512.530	3 341 351.270			R30	45 474.800	3 342 005.430		
L31	46 663.220	3 341 175.060			R31	45 527.840	3 341 990.190		
L32	46 730.570	3 341 080.690			R32	45 583.890	3 341 968.030		
L33	46 765.550	3 341 027.220			R33	45 730.490	3 341 882.410		
L34	46 795.910	3 340 978.160			R34	45 865.750	3 341 798.530		
L35	46 832.530	3 340 914.890			R35	45 915.180	3 341 764.950		
L36	46 866.320	3 340 853.340			R36	46 113.650	3 341 644.880		
L37	46 906.600	3 340 771.940			R37	46 167.980	3 341 607.970		
L38	46 930.910	3 340 719.340			R38	46 190.040	3 341 592.470		
L39	47 382.210	3 339 630.530			R39	46 248.960	3 341 548.650		
L40	48 280.730	3 337 462.740			R40	46 302.970	3 341 505.260		
L41	48 359.420	3 337 272.890			R41	46 349.910	3 341 464.290		
L42	48 427.340	3 337 120.970			R42	46 400.530	3 341 418.260		
L43	48 479.450	3 337 021.520			R43	46 443.460	3 341 377.090		
L44	48 495.890	3 336 993.750			R44	46 489.020	3 341 330.930		
L45	48 619.360	3 336 803.370			R45	46 533.350	3 341 282.650		
L46	48 983.150	3 336 242.440			R46	46 618.940	3 341 184.050		
L47	49 020.410	3 336 179.780			R47	46 694.910	3 341 078.040		
L48	49 080.490	3 336 061.910			R48	46 713.530	3 341 050.740		
L49	49 121.050	3 335 969.060			R49	46 792.270	3 340 924.470		
L50	49 156.090	3 335 872.780			R50	46 837.110	3 340 842.300		
L51	49 186.580	3 335 766.060			R51	46 874.120	3 340 769.000		
					Vel 16	Van 19	P639/08		
					Sheet	of			

PADRESERWE KOÖRDINATE				/	ROAD RESERVE CO-ORDINATES			
LINKERKANT/LEFT HAND SIDE					REGTERKANT/RIGHT HAND SIDE			
	Y	X	WG 27°			Y	X	
L52	49 192.300	3 335 746.060		R52	46 901.800	3 340 708.090		
L53	49 212.970	3 335 656.280		R53	47 355.160	3 339 613.960		
L54	49 234.020	3 335 514.020		R54	48 148.260	3 337 699.880		
L55	49 412.850	3 334 121.810		R55	48 259.970	3 337 429.390		
L56	49 431.920	3 333 991.700		R56	48 328.730	3 337 262.910		
L57	49 462.140	3 333 834.400		R57	48 398.250	3 337 106.730		
L58	49 489.320	3 333 720.760		R58	48 449.250	3 337 012.170		
L59	49 516.670	3 333 618.960		R59	48 578.590	3 336 810.540		
L60	49 564.530	3 333 465.560		R60	48 708.530	3 336 607.980		
L61	49 603.080	3 333 355.810		R61	48 991.330	3 336 164.600		
L62	49 677.980	3 333 171.830		R62	49 054.150	3 336 042.870		
L63	49 688.600	3 333 149.060		R63	49 091.190	3 335 956.450		
L64	49 738.680	3 333 041.660		R64	49 124.250	3 335 865.280		
L65	49 836.090	3 332 856.580		R65	49 161.920	3 335 737.410		
L66	49 906.360	3 332 737.850		R66	49 163.720	3 335 729.200		
L67	49 985.270	3 332 615.800		R67	49 181.460	3 335 648.050		
L68	50 523.690	3 331 804.700		R68	49 202.220	3 335 514.160		
L69	51 424.940	3 330 446.480		R69	49 380.750	3 334 117.010		
L70	52 886.340	3 328 244.080		R70	49 400.540	3 333 985.700		
L71	52 931.740	3 328 175.650		R71	49 431.170	3 333 827.010		
L72	53 450.070	3 327 394.510		R72	49 457.920	3 333 714.860		
L73	54 022.330	3 326 532.070		R73	49 484.420	3 333 619.140		
L74	54 640.480	3 325 600.500		R74	49 484.510	3 333 618.870		
L75	55 318.830	3 324 578.190		R75	49 564.940	3 333 369.090		
L76	55 700.260	3 324 003.360		R76	49 643.720	3 333 172.360		
L77	56 085.490	3 323 422.800		R77	49 690.120	3 333 070.530		
L78	56 760.880	3 322 404.950		R78	49 692.130	3 333 066.540		
L79	57 075.100	3 321 926.670		R79	49 778.600	3 332 895.580		
L80	57 152.510	3 321 793.680		R80	49 866.330	3 332 743.840		
L81	57 153.740	3 321 791.540		R81	49 936.760	3 332 632.760		
L82	57 193.980	3 321 721.310		R82	50 506.010	3 331 773.080		
L83	57 228.490	3 321 648.770		R83	50 958.170	3 331 092.320		
L84	57 892.700	3 320 248.090		R84	51 405.430	3 330 417.980		
L85	57 980.150	3 320 063.690		R85	52 059.670	3 329 433.260		
L86	58 505.230	3 318 956.410		R86	52 266.550	3 329 119.990		
L87	58 990.370	3 317 933.360		R87	52 561.170	3 328 677.290		
L88	59 702.130	3 316 432.410		R88	52 840.640	3 328 256.120		
L89	59 702.550	3 316 431.520		R89	52 918.990	3 328 138.050		
L90	59 742.340	3 316 359.580		R90	53 409.030	3 327 399.550		
L91	59 779.520	3 316 297.690		R91	53 986.500	3 326 529.290		
L92	59 826.120	3 316 226.730		R92	54 076.040	3 326 394.350		
L93	59 835.400	3 316 214.360		R93	54 616.900	3 325 579.610		
L94	59 892.180	3 316 138.740		R94	55 292.690	3 324 561.050		
L95	59 970.620	3 316 046.560		R95	55 657.820	3 324 010.720		
L96	60 056.850	3 315 957.910		R96	56 071.340	3 323 387.460		
L97	61 992.760	3 314 277.100		R97	56 734.950	3 322 387.270		
L98	62 142.780	3 314 146.820		R98	57 048.290	3 321 910.440		
L98X	62 142.870	3 314 146.740		R99	57 110.430	3 321 803.520		
L99	62 255.340	3 314 049.140		R100	57 163.210	3 321 707.370		
L100	62 388.000	3 313 923.230		R101	57 200.190	3 321 634.220		
L101	62 506.750	3 313 784.320		R102	57 903.800	3 320 151.080		
				Vel	17	Van	19	P639/08
				Sheet		of		

PADRESERWE KOÖRDINATE					/ ROAD RESERVE CO-ORDINATES				
LINKERKANT/LEFT HAND SIDE					REGTERKANT/RIGHT HAND SIDE				
WG 27°					Y X				
L102	62	658.310	3	313 577.410	R103	57	944.590	3	320 065.100
L103	62	660.170	3	313 574.760	R104	58	470.100	3	318 957.370
L104	62	891.970	3	313 245.010	R105	58	972.200	3	317 898.990
L105	63	204.140	3	312 807.460	R106	59	670.100	3	316 427.870
L106	63	976.900	3	311 723.300	R107	59	670.300	3	316 427.440
L107	64	288.480	3	311 286.160	R108	59	733.450	3	316 313.150
L108	64	578.190	3	310 880.320	R109	59	776.170	3	316 245.780
L109	65	657.930	3	309 368.170	R110	59	838.210	3	316 157.610
L110	65	880.010	3	309 056.790	R111	59	839.120	3	316 156.440
L110X	65	996.960	3	308 892.830	R112	59	882.330	3	316 101.120
L111	65	996.960	3	308 892.830	R113	59	961.950	3	316 010.300
L112	66	043.580	3	308 827.480	R114	60	044.330	3	315 928.700
L113	66	287.110	3	308 486.160	R115	60	098.440	3	315 879.770
L114	67	310.260	3	307 052.170	R116	60	486.020	3	315 543.620
L115	67	774.120	3	306 402.040	R117	60	902.620	3	315 182.700
L116	67	978.470	3	306 115.630	R118	61	254.220	3	314 876.260
L117	68	933.400	3	304 777.250	R119	61	653.040	3	314 527.430
L118	69	702.870	3	303 698.800	R120	61	964.200	3	314 256.110
L119	70	512.530	3	302 563.400	R121	62	109.600	3	314 129.230
L120	70	706.600	3	302 290.980	R122	62	225.380	3	314 025.050
L121	71	036.320	3	301 803.750	R123	62	347.190	3	313 913.500
L122	71	289.140	3	301 428.660	R124	62	464.290	3	313 786.390
L123	71	290.520	3	301 426.610	R125	62	481.260	3	313 765.060
L124	72	262.600	3	299 985.320	R126	62	629.570	3	313 558.930
L125	72	886.830	3	299 059.880	R127	62	748.090	3	313 392.670
L126	72	935.340	3	298 987.981	R128	64	104.100	3	311 490.460
L127	73	670.580	3	297 898.250	R129	65	899.490	3	308 975.440
L128	73	855.730	3	297 621.150	R130	65	923.610	3	308 874.630
L129	74	100.960	3	297 220.540	R131	65	990.140	3	308 848.490
L130	74	996.650	3	295 756.840	R132	66	185.630	3	308 574.450
L131	75	122.350	3	295 551.450	R133	67	306.430	3	307 003.320
L132	75	438.900	3	295 034.150	R134	67	781.060	3	306 337.990
L133	75	696.780	3	294 612.740	R135	67	941.720	3	306 112.770
L134	76	312.530	3	293 606.510	R136	68	916.300	3	304 746.620
L135	76	755.310	3	292 882.370	R137	69	677.440	3	303 679.660
L136	77	569.060	3	291 551.530	R138	70	707.370	3	302 236.180
L137	77	615.370	3	291 472.610	R139	71	009.840	3	301 786.280
L138	77	674.630	3	291 364.420	R140	71	260.210	3	301 414.480
L139	77	740.190	3	291 231.590	R141	71	261.440	3	301 412.660
L140	77	797.870	3	291 102.940	R142	72	235.740	3	299 968.400
L141	77	827.050	3	291 031.470	R143	72	862.740	3	299 038.960
L142	77	828.750	3	291 027.310	R144	72	921.816	3	298 951.388
L143	77	868.130	3	290 923.140	R145	73	641.070	3	297 885.200
L144	77	881.740	3	290 883.830	R146	73	831.680	3	297 599.530
L145	77	917.960	3	290 774.820	R147	74	071.110	3	297 209.540
L146	77	918.550	3	290 772.830	R148	74	287.210	3	296 855.440
L147	78	363.340	3	289 284.870	R149	74	990.190	3	295 706.370
L148	78	800.880	3	287 823.500	R150	75	089.550	3	295 543.960
L149	78	943.170	3	287 347.470	R151	75	415.750	3	295 010.770
L150	79	592.490	3	285 175.160	R152	75	659.990	3	294 611.540
L151	79	936.740	3	284 023.470	R153	76	726.530	3	292 868.220
					Vel 18 Van 19 Sheet of P639/08				

PADRESERWE KOÖRDINATE				/	ROAD RESERVE CO-ORDINATES			
LINKERKANT/LEFT HAND SIDE					REGTERKANT/RIGHT HAND SIDE			
	Y	X	WG	27°		Y	X	
L152	79 947.900	3 283 939.240			R154	77 533.370	3 291 549.390	
L153	79 954.040	3 283 856.510			R155	77 565.990	3 291 494.610	
L154	79 953.740	3 283 774.490			R156	77 596.000	3 291 442.340	
L155	79 946.820	3 283 690.990			R157	77 625.350	3 291 389.100	
L156	79 822.500	3 282 883.600			R158	77 660.310	3 291 322.860	
L157	79 770.540	3 282 550.730			R159	77 707.870	3 291 227.040	
L158	79 730.890	3 282 296.730			R160	77 767.260	3 291 094.640	
					R161	77 792.420	3 291 033.540	
					R162	77 802.580	3 291 008.870	
					R163	77 835.500	3 290 920.080	
					R164	77 860.820	3 290 848.100	
					R165	77 886.430	3 290 769.390	
					R166	77 887.230	3 290 766.730	
					R167	78 327.440	3 289 294.810	
					R168	78 933.330	3 287 268.870	
					R169	79 552.320	3 285 199.140	
					R170	79 885.030	3 284 086.630	
					R171	79 903.350	3 284 010.140	
					R172	79 915.900	3 283 932.340	
					R173	79 922.240	3 283 854.650	
					R174	79 921.770	3 283 775.160	
					R175	79 915.530	3 283 696.570	
					R176	79 700.920	3 282 307.390	
					R177	79 700.030	3 282 301.600	