

Government Gazette Staatskoerant

REPUBLIC OF SOUTH AFRICA
REPUBLIEK VAN SUID-AFRIKA

Vol. 544

Pretoria, 26 October
Oktober 2010

No. 33671

IMPORTANT NOTICE

The Government Printing Works will not be held responsible for faxed documents not received due to errors on the fax machine or faxes received which are unclear or incomplete. Please be advised that an "OK" slip, received from a fax machine, will not be accepted as proof that documents were received by the GPW for printing. If documents are faxed to the GPW it will be the sender's responsibility to phone and confirm that the documents were received in good order.

Furthermore the Government Printing Works will also not be held responsible for cancellations and amendments which have not been done on original documents received from clients.

CONTENTS**INHOUD**

No.	Page No.	Gazette No.	No.	Bladsy No.	Koerant No.
GOVERNMENT NOTICE			GOEWERMENTSKENNISGEWING		
Transport, Department of			Vervoer, Departement van		
<i>Government Notice</i>			<i>Goewermentskennisgewing</i>		
954 South African National Roads Agency Limited and the National Roads Act (7/1998): The South African National Roads Agency Limited: Declaration amendment of National Road N18 Section 5: Amendment of Declaration No. 731 of 2005	3	33671	954 Suid-Afrikaanse Nasionale Padagentskap Beperk en die Nasionale Paaie Wet (7/1998): Die Suid-Afrikaanse Nasionale Padagentskap Beperk: Verklaring wysiging van Nasionale Pad N18 Seksie 5: Wysiging van Verklaring No. 731 van 2005	4	33671

GOVERNMENT NOTICE

DEPARTMENT OF TRANSPORT

No. 954

26 October 2010

THE SOUTH AFRICAN NATIONAL ROADS AGENCY LIMITED

Registration No: 98/09584/06

DECLARATION AMENDMENT OF NATIONAL ROAD N18 SECTION 5

AMENDMENT OF DECLARATION NO. 731 OF 2005

By virtue of section 40(1)(b) of the South African National Roads Agency Limited and the National Roads Act, 1998 (Act No. 7 of 1998), I hereby amend Declaration No. 731 of 2005 by substituting the Annexure paragraph (III), the descriptive section from Stella up to Neverset, with the subjoined sheets 1 to 14 of Plan No. P739/09.

(National Road N18 Section 5: Stella - Neverset)

 (Acting minister)
MINISTER OF TRANSPORT

GOEWERMENTSKENNISGEWING

DEPARTEMENT VAN VERVOER

No. 954

26 Oktober 2010

DIE SUID-AFRIKAANSE NASIONALE PADAGENTSKAP BEPERK

Registrasie No: 98/09584/06


VERKLARING WYSIGING VAN NASIONALE PAD N18 SEKSIE 5

WYSIGING VAN VERKLARING NO. 731 VAN 2005

Kragtens Artikel 40(1)(b) van die Suid-Afrikaanse Nasionale Padagentskap Beperk en die Nasionale Paaie Wet, 1998 (Wet no.7 van 1998), wysig ek hiermee Verklaring no. 731 van 2005 deur die Bylae paragraaf (III), die beskrywende gedeelte vanaf Stella tot by Neverset, te vervang met meegaande velle 1 tot 14 van Plan no. P739/09.


(Nasionale Pad N18 Seksie 5 Stella - Neverset)


MINISTER VAN VERVOER

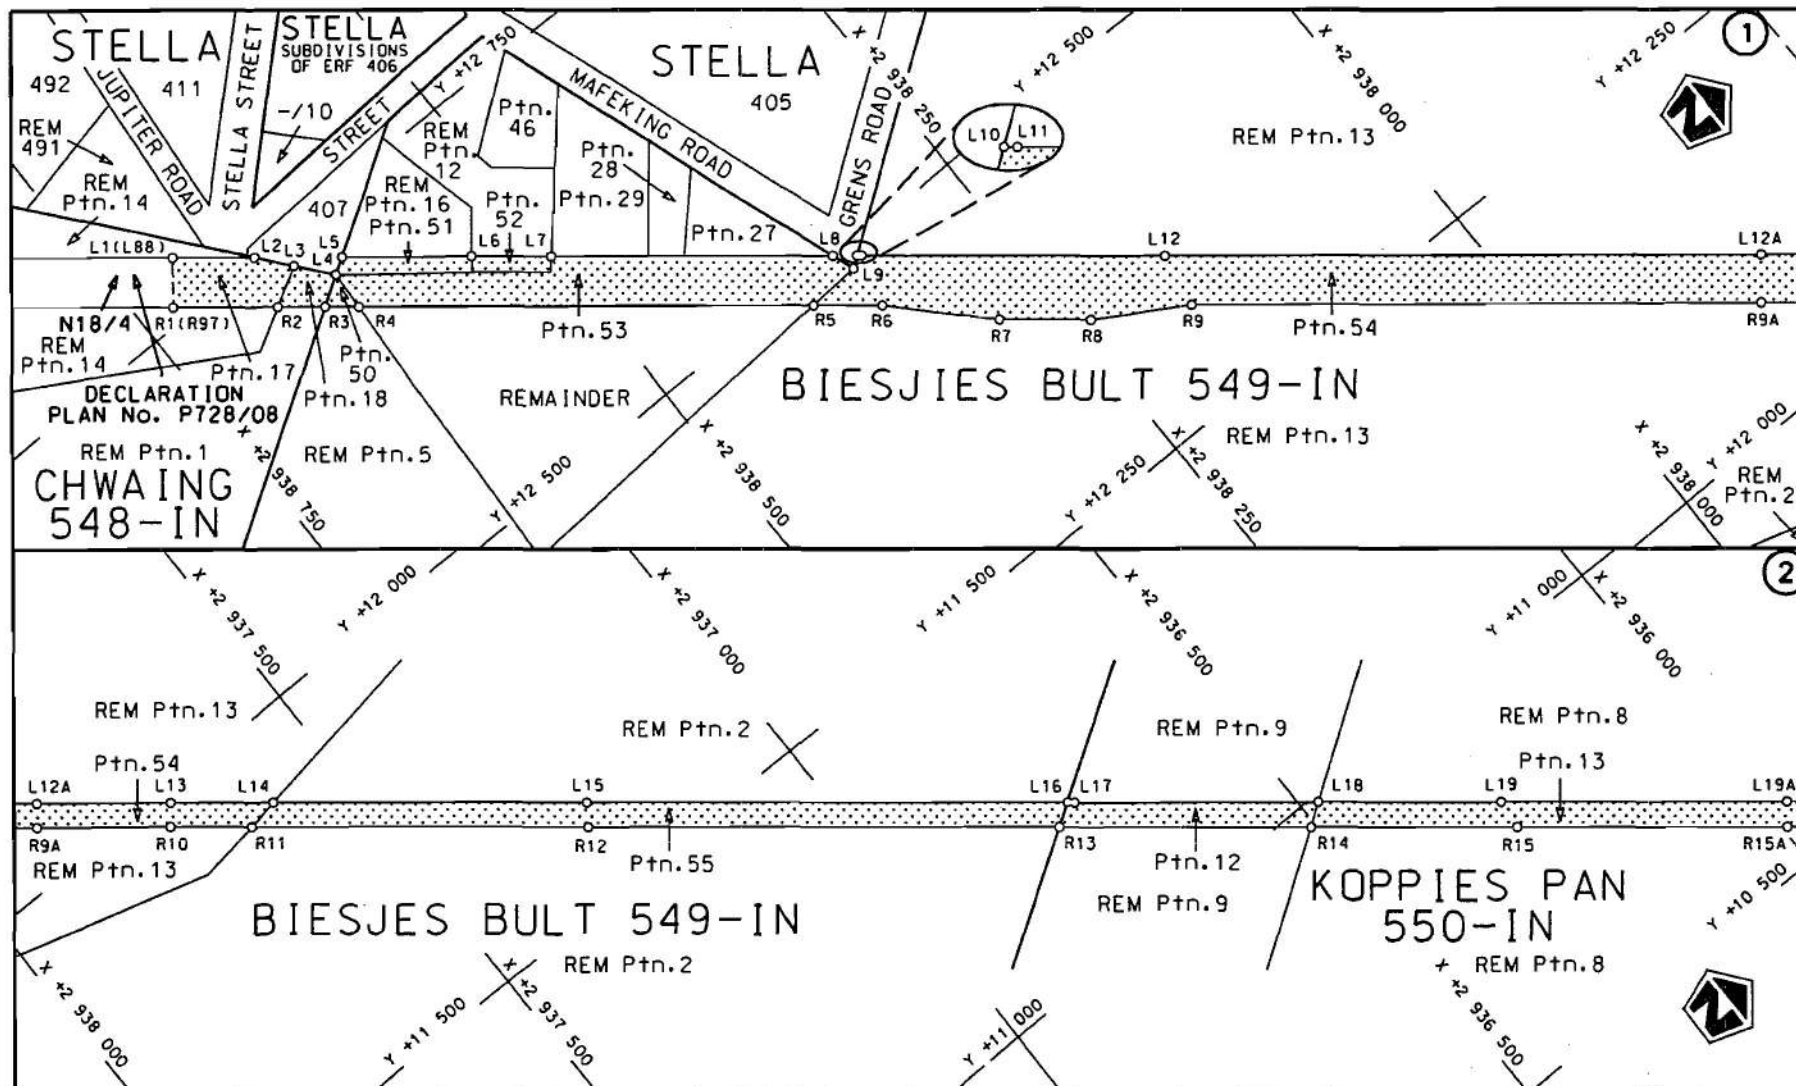

Die Suid Afrikaanse Nasionale Padagentskap Beperk
The South African National Roads Agency Limited


Die figuur getoon
The figure shown

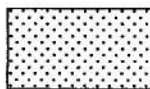

steldie padreserwe voor van 'n gedeelte
represents the road reserve of a portion
van Nasionale Roete N18
of National Route Seksie
Section


5

Vel
Sheet 1 van
of 14
Plan P739/09

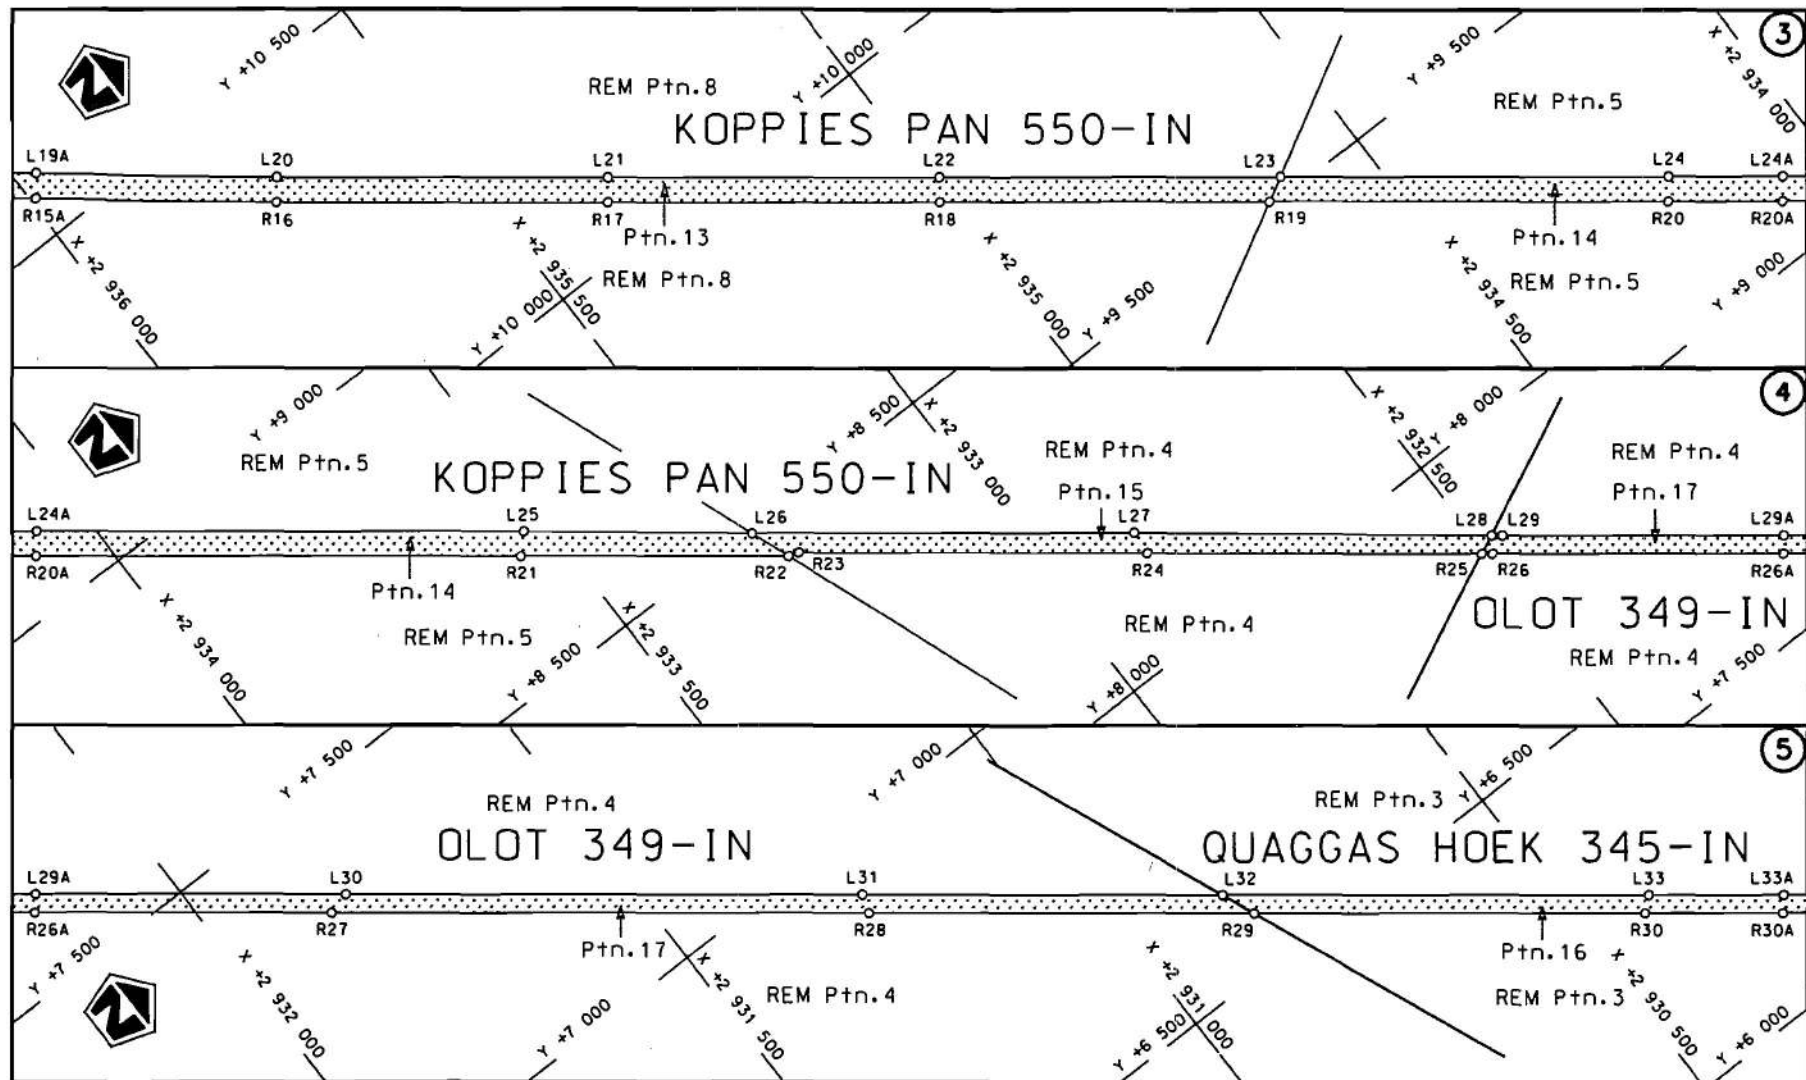


Die Suid Afrikaanse Nasionale Padagentskap Beperk
The South African National Roads Agency Limited

Die figuur getoon
The figure shown

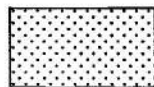

steldie padreserwe voor van 'n gedeelte
represents the road reserve of a portion
van Nasionale Roete N18 Sektie 5
of National Route Section

Vel
Sheet 2 van 14
Plan P739/09

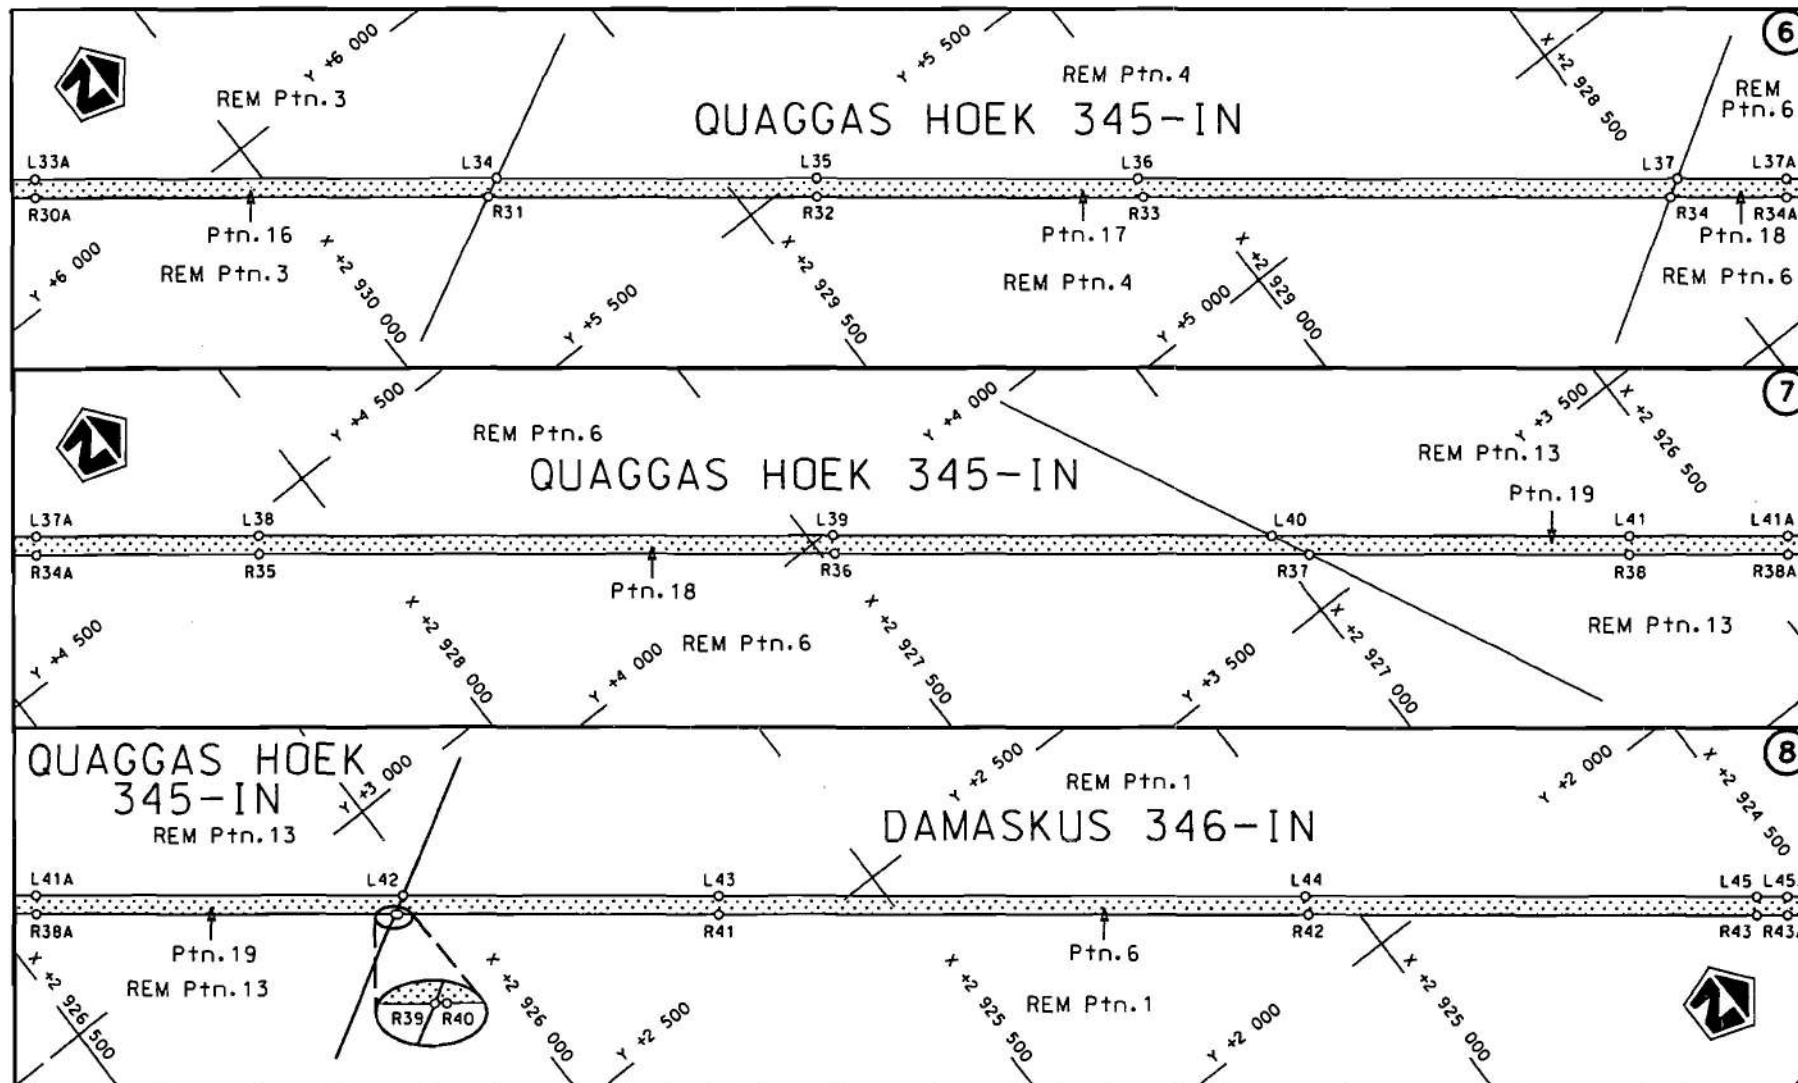

Die Suid Afrikaanse Nasionale Padagentskap Beperk
The South African National Roads Agency Limited

Die figuur getoon
The figure shown




steldie padreserwe voor van 'n gedeelte
represents the road reserve of a portion
van Nasionale Roete of National Route
N18
Seksie
Section

5

Vel
Sheet 3 van
of 14

Plan
P739/09

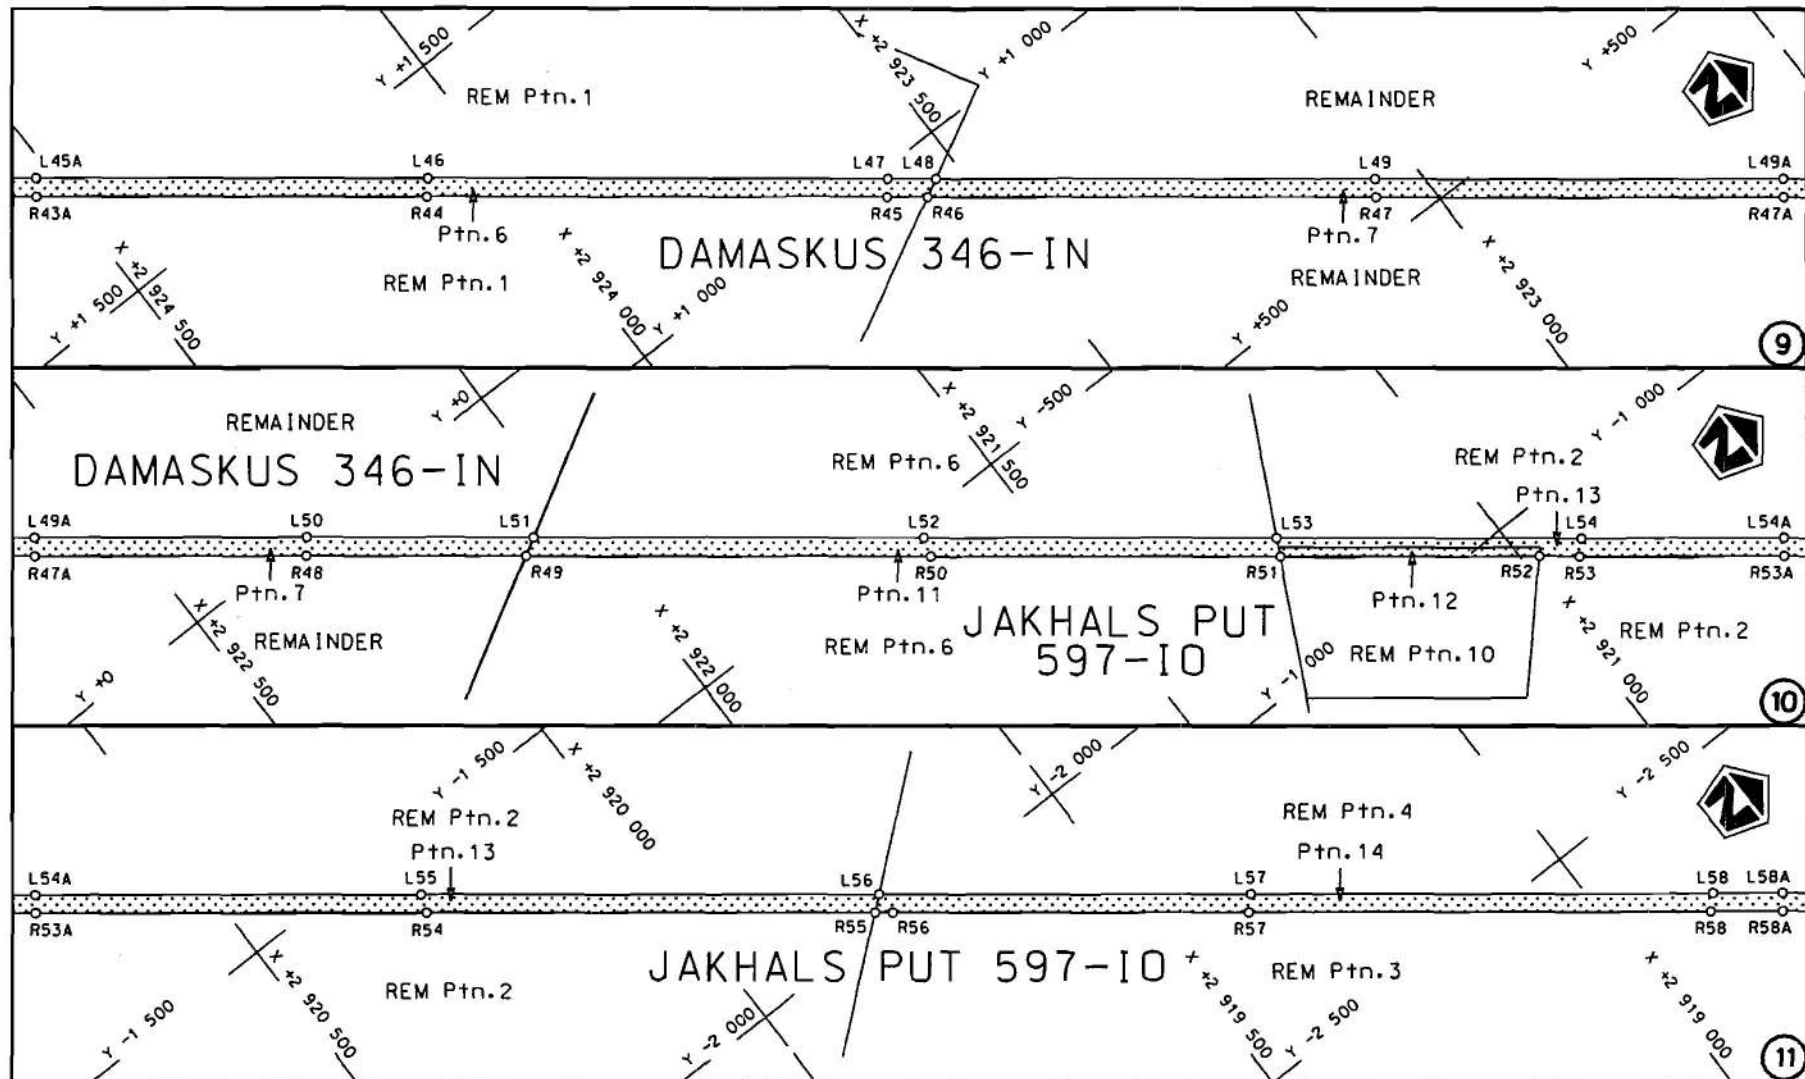

Die Suid Afrikaanse Nasionale Padagentskap Beperk

The South African National Roads Agency Limited

Die figuur getoon

The figure shown




steldie padreserwe voor van 'n gedeelte
represents the road reserve of a portion
van Nasionale Roete N18
of National Route

Seksie
Section

5


Vel
Sheet 4 van 14
of

Plan P739/09

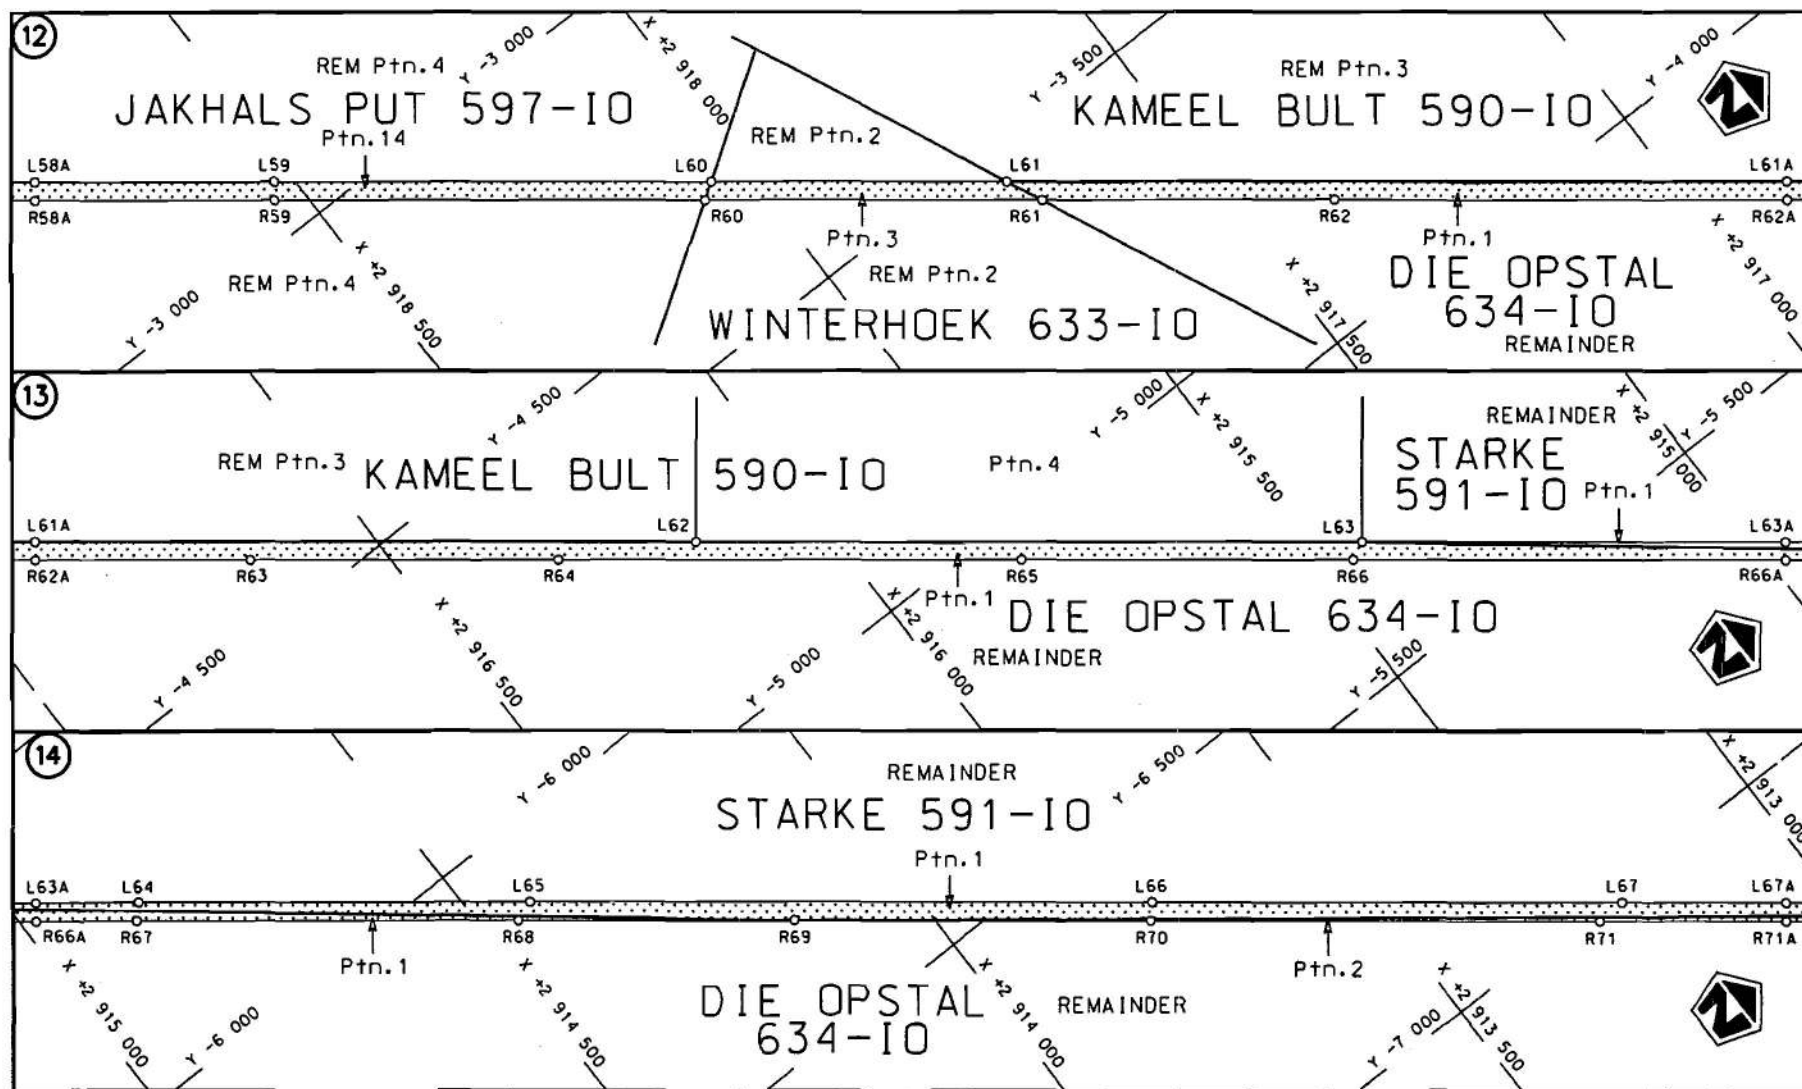


Die Suid Afrikaanse Nasionale Padagentskap Beperk
The South African National Roads Agency Limited

Die figuur getoon
The figure shown

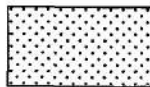


steldie padreserwe voor van 'n gedeelte
represents the road reserve of a portion
van Nasionale Raete N18
of National Route Section 5

Vel
Sheet 5 van
of 14
Plan P739/09

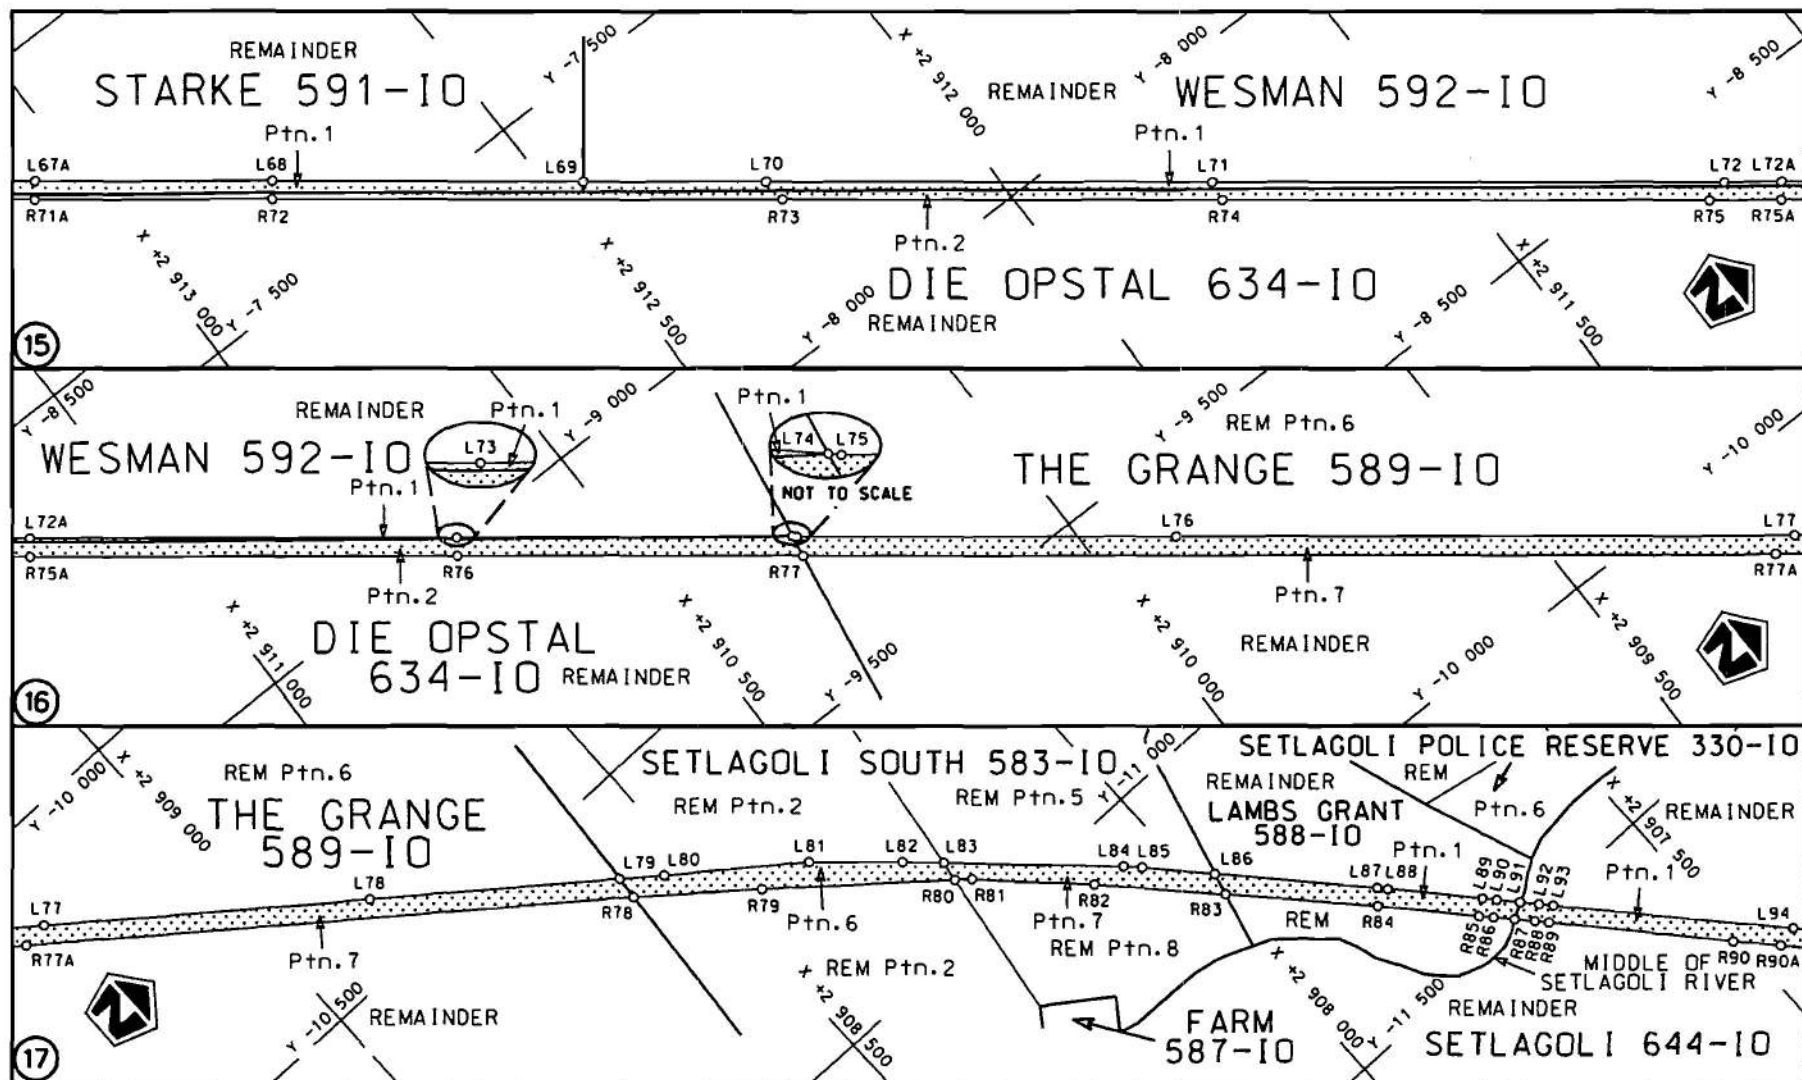

Die Suid Afrikaanse Nasionale Padagentskap Beperk
The South African National Roads Agency Limited

Die figuur getoon
The figure shown

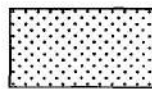


stelt die padreserwe voor van 'n gedeelte
represents the road reserve of a portion
van Nasionale Roete
of National Route N18

Seksie
Section

5

Vel
Sheet 6 van 14
of

Plan P739/09

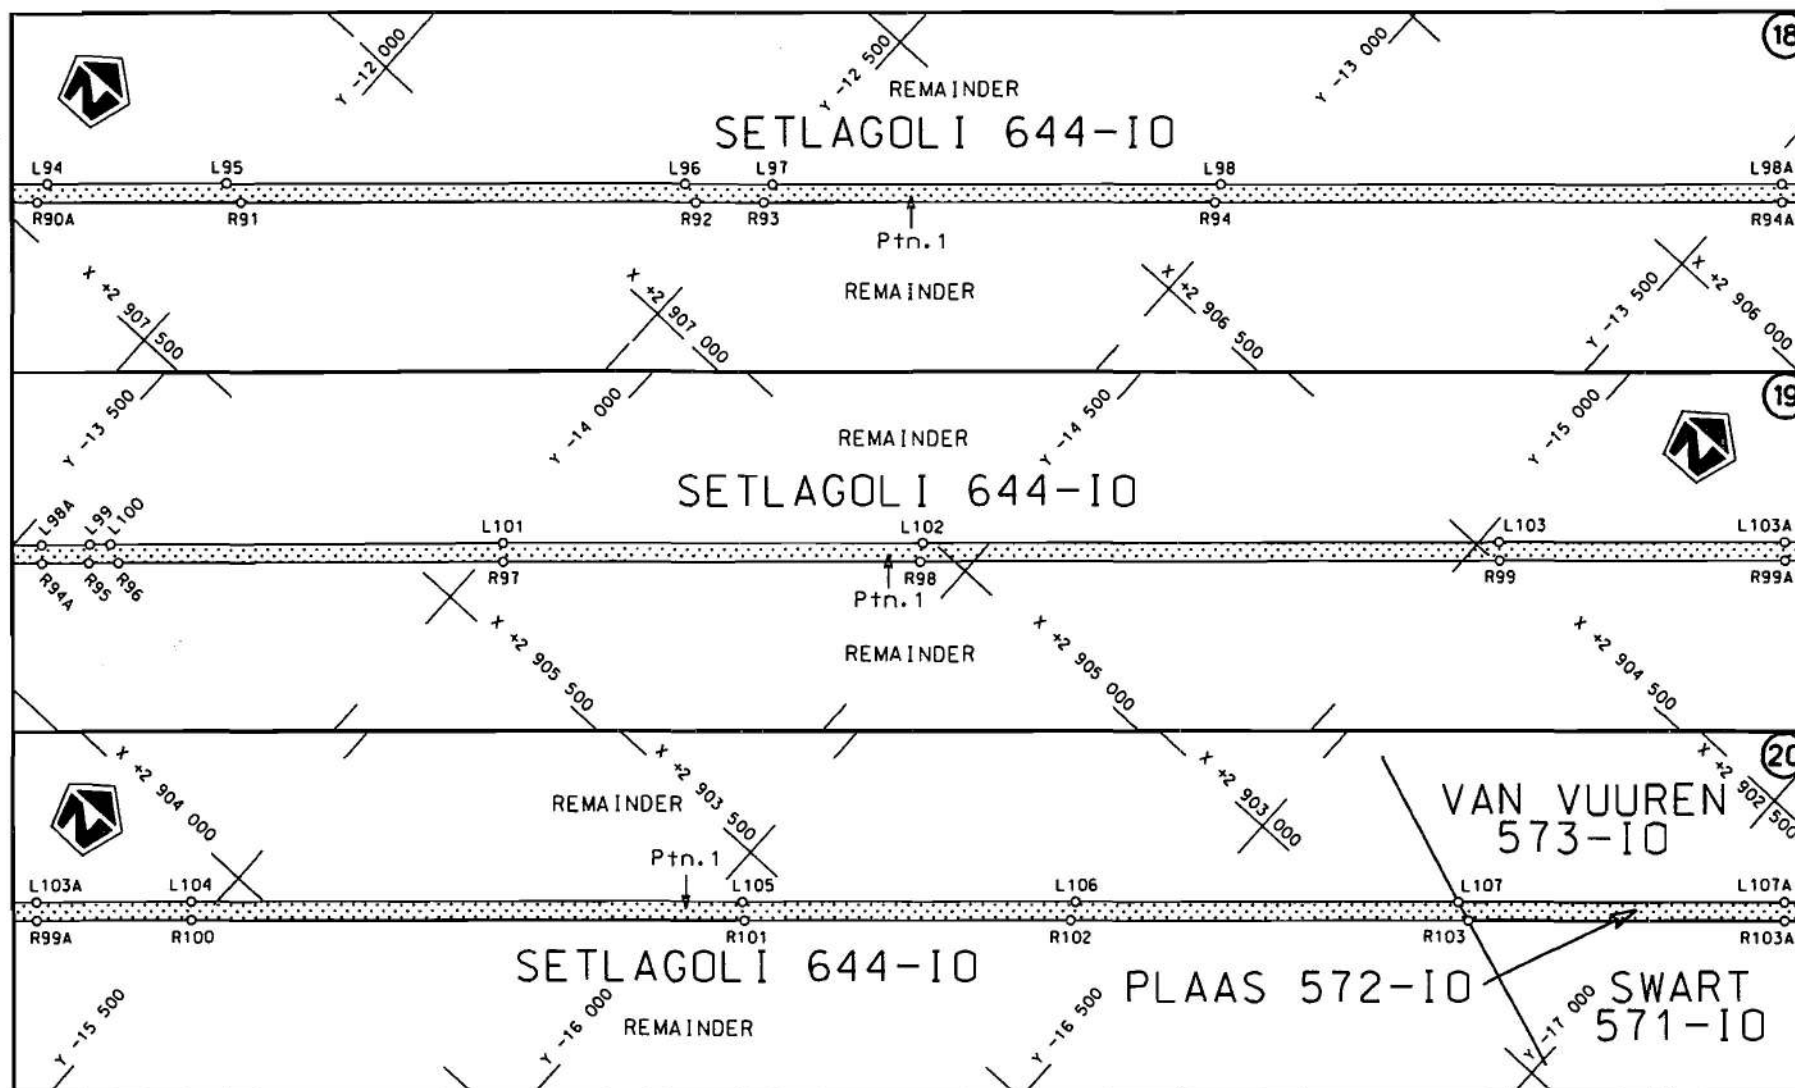


Die Suid Afrikaanse Nasionale Padagentskap Beperk
The South African National Roads Agency Limited


Die figuur getoon
The figure shown



steldie padreserwe voor van 'n gedeelte
represents the road reserve of a portion
van Nasionale Roete N18 Seksie 5
of National Route Section

Vel
Sheet 7 van 14
Plan P739/09

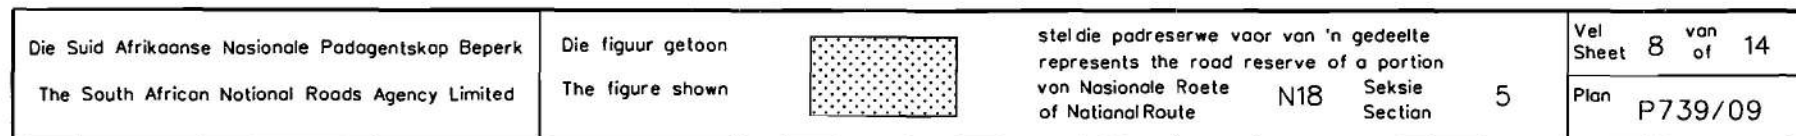

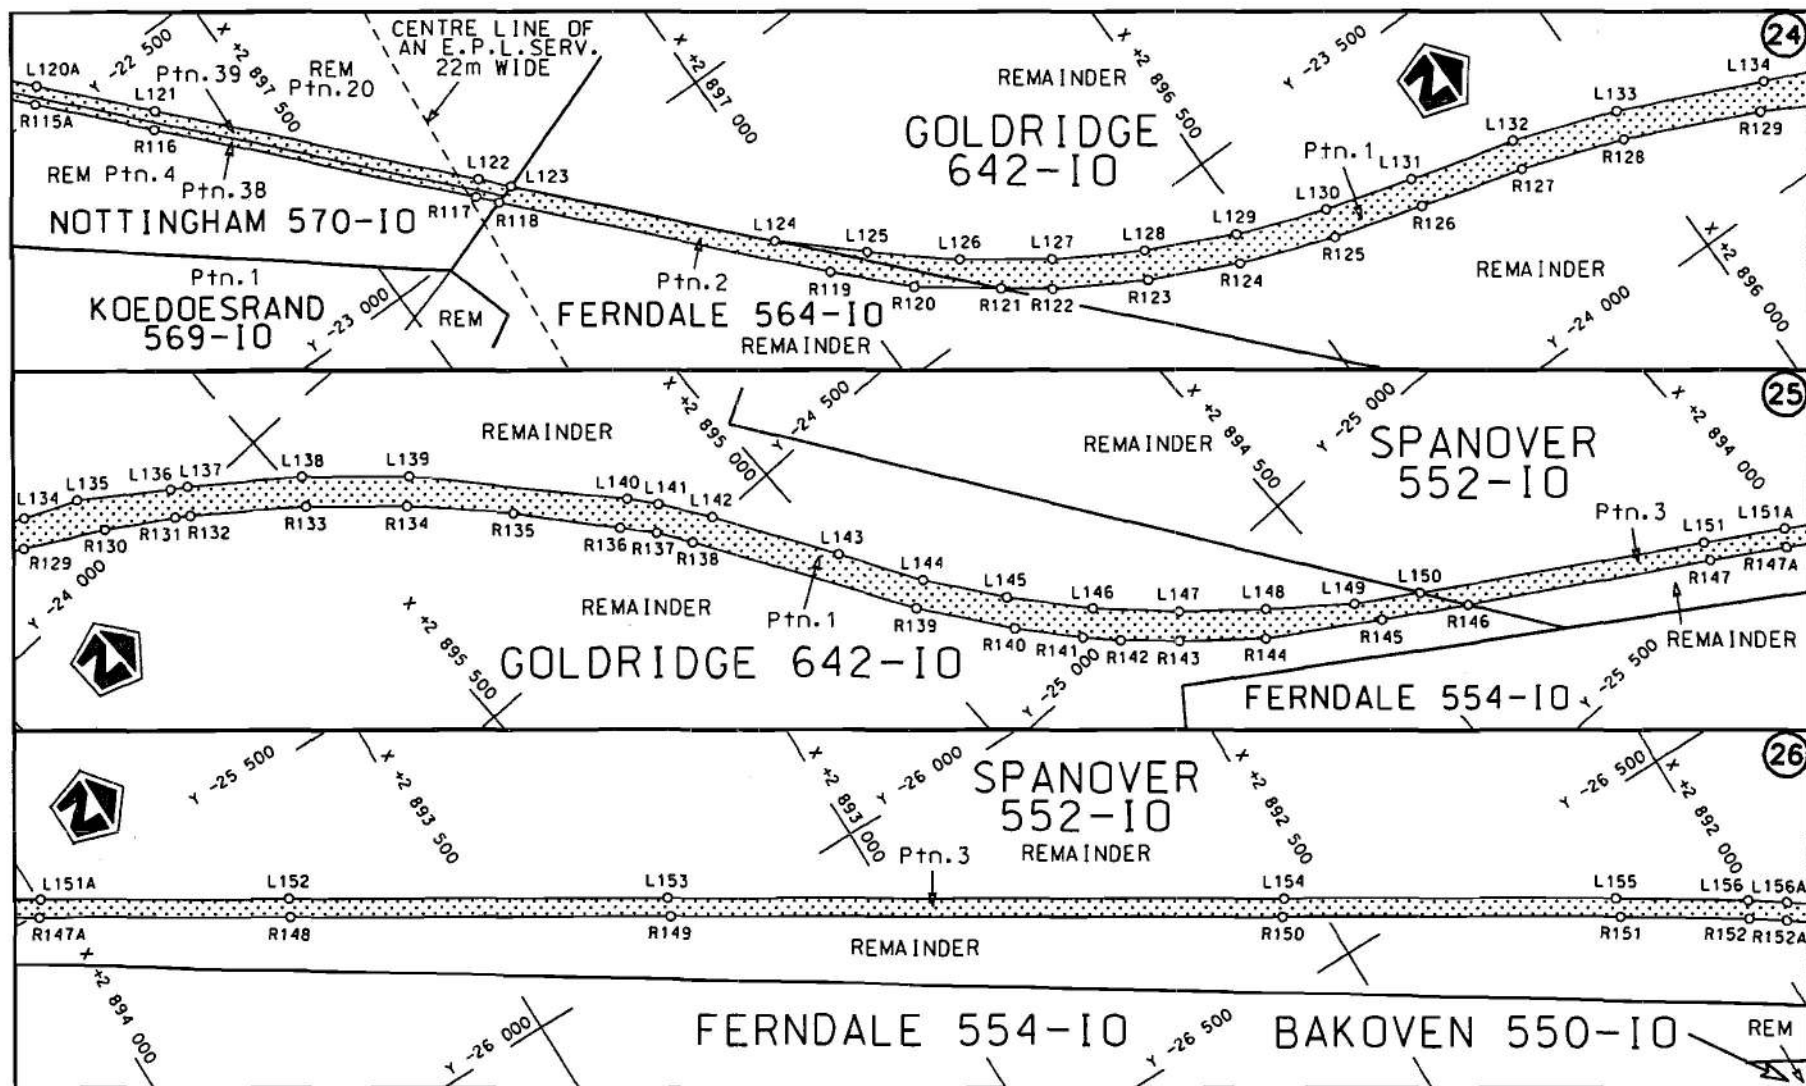


Die Suid Afrikaanse Nasionale Padagentskap Beperk
The South African National Roads Agency Limited

Die figuur getoon
The figure shown




steldie padreserwe voor van 'n gedeelte
represents the road reserve of a portion
van Nasionale Roete N18 Seksie
of National Route Section 5

Vel Sheet 9 van 14
Plan P739/09

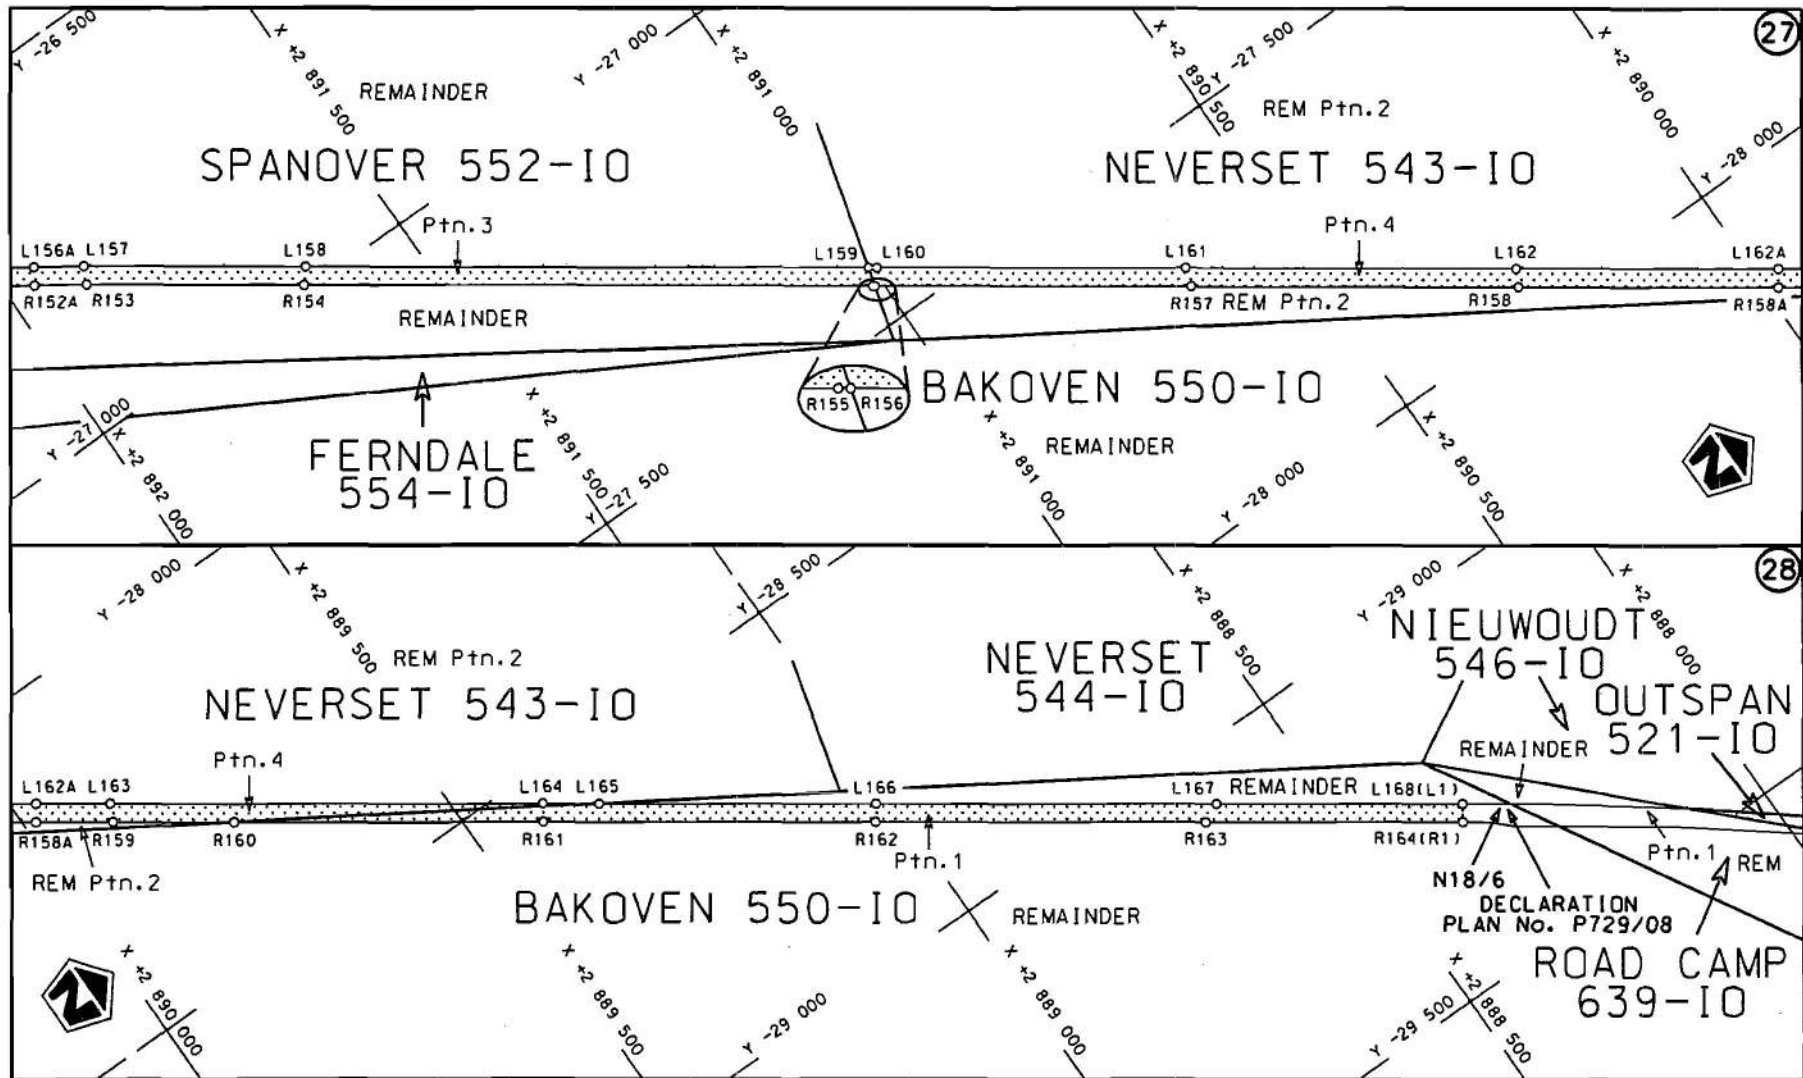

Die Suid Afrikaanse Nasionale Padagentskap Beperk
The South African National Roads Agency Limited

Die figuur getoon
The figure shown

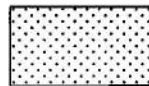

stel die padreserwe voor van 'n gedeelte
represents the road reserve of a portion
van Nasionale Roete N18
of National Route Section 5

Vel Sheet 10 van 14
Plan P739/09

PADRESERWE KOÖRDINATE				/	ROAD RESERVE CO-ORDINATES			
LINKERKANT/LEFT HAND SIDE					REGTERKANT/RIGHT HAND SIDE			
	Y	X	WG	25°		Y	X	
L1	12 787.10	2 938 705.03			R1	12 760.54	2 938 726.48	
L2	12 751.42	2 938 660.85			R2	12 714.83	2 938 669.86	
L3	12 729.39	2 938 643.04			R3	12 694.02	2 938 644.10	
L4	12 706.16	2 938 624.25			R4	12 679.22	2 938 625.76	
L5	12 712.93	2 938 613.18			R5	12 483.15	2 938 382.96	
L6	12 656.85	2 938 543.97			R6	12 453.36	2 938 346.07	
L7	12 622.80	2 938 501.95			R7	12 394.93	2 938 289.30	
L8	12 500.89	2 938 350.92			R8	12 354.91	2 938 239.74	
L9	12 485.20	2 938 345.45			R9	12 319.43	2 938 179.94	
L10	12 490.57	2 938 337.83			R10	11 957.87	2 937 730.28	
L11	12 488.59	2 938 335.38			R11	11 887.01	2 937 642.58	
L12	12 356.74	2 938 172.76			R12	11 595.82	2 937 282.14	
L13	11 982.79	2 937 709.23			R13	11 186.50	2 936 775.31	
L14	11 893.35	2 937 598.23			R14	10 969.83	2 936 506.82	
L15	11 622.70	2 937 262.33			R15	10 790.40	2 936 284.47	
L16	11 205.34	2 936 745.49			R16	10 347.63	2 935 732.39	
L17	11 198.43	2 936 737.68			R17	10 066.87	2 935 369.75	
L18	10 989.29	2 936 477.40			R18	9 787.08	2 935 008.01	
L19	10 830.50	2 936 279.78			R19	9 508.50	2 934 647.64	
L20	10 374.36	2 935 711.52			R20	9 171.94	2 934 212.85	
L21	10 093.92	2 935 349.12			R21	8 663.57	2 933 555.43	
L22	9 814.52	2 934 987.90			R22	8 438.29	2 933 263.77	
L23	9 526.20	2 934 614.81			R23	8 433.91	2 933 249.83	
L24	9 198.64	2 934 191.66			R24	8 138.29	2 932 869.52	
L25	8 688.46	2 933 531.91			R25	7 856.00	2 932 504.76	
L26	8 494.27	2 933 284.68			R26	7 847.05	2 932 493.20	
L27	8 171.96	2 932 866.73			R27	7 349.74	2 931 850.45	
L28	7 867.96	2 932 479.07			R28	6 895.88	2 931 264.24	
L29	7 858.77	2 932 467.34			R29	6 570.60	2 930 843.81	
L30	7 358.22	2 931 820.24			R30	6 240.94	2 930 417.16	
L31	6 921.93	2 931 256.63			R31	5 739.27	2 929 769.54	
L32	6 617.49	2 930 863.29			R32	5 463.37	2 929 412.69	
L33	6 257.93	2 930 398.49			R33	5 187.85	2 929 056.51	
L34	5 751.95	2 929 744.49			R34	4 742.66	2 928 481.46	
L35	5 483.23	2 929 397.08			R35	4 455.63	2 928 110.28	
L36	5 212.18	2 929 046.75			R36	3 970.99	2 927 483.84	
L37	4 756.92	2 928 458.38			R37	3 570.50	2 926 966.41	
L38	4 475.69	2 928 095.03			R38	3 299.57	2 926 616.21	
L39	3 991.70	2 927 469.98			R39	2 861.40	2 926 050.38	
L40	3 621.91	2 926 991.68			R40	2 859.15	2 926 047.47	
L41	3 319.05	2 926 600.17			R41	2 590.38	2 925 699.73	
L42	2 875.12	2 926 026.07			R42	2 092.93	2 925 055.81	
L43	2 610.01	2 925 683.81			R43	1 714.26	2 924 566.97	
L44	2 114.84	2 925 043.50			R44	1 356.67	2 924 105.15	
L45	1 734.06	2 924 551.36			R45	968.55	2 923 603.26	
L46	1 375.73	2 924 088.51			R46	934.07	2 923 558.67	
L47	987.72	2 923 586.84			R47	555.42	2 923 069.13	
L48	946.78	2 923 533.91			R48	-20.47	2 922 324.79	
L49	575.75	2 923 054.21			R49	-207.14	2 922 083.51	
L50	-1.23	2 922 308.49			R50	-547.68	2 921 643.35	
L51	-193.72	2 922 059.56			R51	-843.47	2 921 260.72	
					Vel	11	Van	14
					Sheet		of	P739/09

PADRESERWE KOÖRDINATE				/	ROAD RESERVE CO-ORDINATES			
LINKERKANT/LEFT HAND SIDE					REGTERKANT/RIGHT HAND SIDE			
	Y	X	WG	25°		Y	X	
L52	-522.17	2 921	634.80		R52	-1 062.07	2 920	977.94
L53	-820.77	2 921	249.09		R53	-1 096.06	2 920	933.96
L54	-1 078.26	2 920	916.46		R54	-1 600.80	2 920	281.86
L55	-1 576.60	2 920	272.12		R55	-1 978.90	2 919	792.60
L56	-1 962.50	2 919	772.70		R56	-1 993.98	2 919	773.08
L57	-2 277.20	2 919	365.74		R57	-2 295.17	2 919	383.41
L58	-2 667.29	2 918	861.53		R58	-2 685.07	2 918	879.73
L59	-2 928.26	2 918	523.94		R59	-2 948.17	2 918	539.33
L60	-3 297.14	2 918	046.43		R60	-3 311.83	2 918	068.99
L61	-3 545.14	2 917	726.04		R61	-3 595.02	2 917	703.01
L62	-4 762.43	2 916	153.00		R62	-3 842.24	2 917	383.21
L63	-5 324.48	2 915	426.95		R63	-4 405.25	2 916	655.77
L64	-5 768.28	2 914	853.08		R64	-4 665.62	2 916	319.22
L65	-6 098.74	2 914	425.50		R65	-5 055.73	2 915	815.02
L66	-6 623.23	2 913	747.02		R66	-5 336.50	2 915	451.93
L67	-7 019.78	2 913	234.68		R67	-5 786.17	2 914	870.88
L68	-7 359.27	2 912	796.05		R68	-6 108.54	2 914	454.07
L69	-7 622.13	2 912	455.87		R69	-6 341.56	2 914	152.69
L70	-7 777.01	2 912	255.42		R70	-6 641.81	2 913	764.17
L71	-8 153.39	2 911	768.85		R71	-7 020.70	2 913	274.73
L72	-8 586.98	2 911	208.30		R72	-7 379.16	2 912	811.19
L73	-8 997.05	2 910	678.43		R73	-7 810.60	2 912	252.70
L74	-9 279.97	2 910	311.48		R74	-8 181.71	2 911	773.09
L75	-9 284.04	2 910	307.07		R75	-8 594.29	2 911	240.05
L76	-9 604.12	2 909	892.80		R76	-9 016.82	2 910	693.19
L77	-10 126.99	2 909	217.74		R77	-9 309.44	2 910	316.34
L78	-10 405.08	2 908	858.36		R78	-10 646.67	2 908	587.83
L79	-10 615.27	2 908	585.58		R79	-10 758.24	2 908	448.84
L80	-10 653.11	2 908	536.65		R80	-10 926.35	2 908	244.36
L81	-10 773.91	2 908	376.80		R81	-10 941.67	2 908	225.72
L82	-10 860.29	2 908	282.15		R82	-11 062.04	2 908	105.12
L83	-10 898.50	2 908	240.47		R83	-11 193.13	2 907	981.12
L84	-11 070.52	2 908	059.36		R84	-11 346.50	2 907	836.03
L85	-11 088.58	2 908	041.60		R85	-11 450.72	2 907	741.71
L86	-11 162.40	2 907	973.17		R86	-11 465.40	2 907	728.13
L87	-11 328.02	2 907	819.63		R87	-11 486.74	2 907	708.38
L88	-11 339.08	2 907	809.66		R88	-11 507.20	2 907	689.45
L89	-11 435.96	2 907	721.60		R89	-11 521.88	2 907	675.86
L90	-11 450.81	2 907	708.20		R90	-11 713.00	2 907	505.01
L91	-11 474.51	2 907	686.82		R91	-11 971.58	2 907	271.39
L92	-11 493.96	2 907	669.28		R92	-12 436.45	2 906	851.07
L93	-11 508.81	2 907	655.89		R93	-12 505.87	2 906	787.84
L94	-11 755.69	2 907	432.61		R94	-12 967.97	2 906	369.55
L95	-11 940.47	2 907	265.37		R95	-13 595.68	2 905	801.18
L96	-12 408.61	2 906	841.74		R96	-13 625.96	2 905	773.59
L97	-12 498.64	2 906	761.01		R97	-14 021.44	2 905	415.74
L98	-12 957.38	2 906	345.26		R98	-14 445.58	2 905	031.82
L99	-13 580.15	2 905	781.36		R99	-15 038.69	2 904	494.96
L100	-13 601.27	2 905	762.07		R100	-15 490.55	2 904	085.98
L101	-14 004.72	2 905	396.82		R101	-16 055.55	2 903	574.76
L102	-14 431.60	2 905	010.33		R102	-16 388.77	2 903	273.10
					Vel	12	Van	14
					Sheet		of	
					P739/09			

PADRESERWE KOÖRDINATE				/	ROAD RESERVE CO-ORDINATES			
LINKERKANT/LEFT HAND SIDE					REGTERKANT/RIGHT HAND SIDE			
	Y	X	WG	25°		Y	X	
L103	-15 021.33	2 904 476.68			R103	-16 795.93	2 902 904.68	
L104	-15 473.91	2 904 067.39			R104	-18 043.74	2 901 774.73	
L105	-16 036.88	2 903 557.68			R105	-18 428.15	2 901 427.26	
L106	-16 377.47	2 903 249.43			R106	-18 768.59	2 901 119.39	
L107	-16 768.76	2 902 895.01			R107	-19 107.01	2 900 813.02	
L108	-18 022.08	2 901 760.56			R108	-19 486.62	2 900 469.43	
L109	-18 411.70	2 901 408.04			R109	-19 944.43	2 900 054.82	
L110	-18 750.98	2 901 101.28			R110	-20 356.12	2 899 682.27	
L111	-19 089.76	2 900 794.63			R111	-20 802.38	2 899 278.56	
L112	-19 469.88	2 900 450.69			R112	-21 141.12	2 898 971.96	
L113	-19 928.00	2 900 035.75			R113	-21 485.49	2 898 660.51	
L114	-20 341.52	2 899 661.65			R114	-21 817.06	2 898 360.57	
L115	-20 755.03	2 899 287.46			R115	-22 161.77	2 898 048.83	
L116	-20 785.15	2 899 260.21			R116	-22 612.55	2 897 641.18	
L117	-21 125.21	2 898 952.62			R117	-22 950.06	2 897 335.39	
L118	-21 470.37	2 898 640.26			R118	-22 974.47	2 897 313.33	
L119	-21 801.71	2 898 340.51			R119	-23 318.85	2 897 002.07	
L120	-22 140.79	2 898 033.90			R120	-23 401.93	2 896 920.17	
L121	-22 592.50	2 897 625.34			R121	-23 475.17	2 896 824.28	
L122	-22 931.89	2 897 318.20			R122	-23 517.05	2 896 766.92	
L123	-22 965.66	2 897 287.60			R123	-23 585.23	2 896 653.21	
L124	-23 239.15	2 897 038.90			R124	-23 641.21	2 896 536.95	
L125	-23 326.32	2 896 944.39			R125	-23 689.14	2 896 410.11	
L126	-23 409.75	2 896 847.25			R126	-23 723.94	2 896 287.82	
L127	-23 484.42	2 896 743.11			R127	-23 764.11	2 896 146.59	
L128	-23 550.00	2 896 632.97			R128	-23 813.80	2 896 008.76	
L129	-23 605.76	2 896 517.47			R129	-23 894.82	2 895 833.87	
L130	-23 651.22	2 896 397.54			R130	-23 951.17	2 895 732.61	
L131	-23 685.47	2 896 278.47			R131	-24 002.68	2 895 648.63	
L132	-23 725.83	2 896 134.25			R132	-24 015.05	2 895 631.14	
L133	-23 776.71	2 895 993.82			R133	-24 113.36	2 895 503.09	
L134	-23 864.15	2 895 805.78			R134	-24 205.98	2 895 397.05	
L135	-23 895.31	2 895 734.77			R135	-24 309.54	2 895 295.13	
L136	-23 970.04	2 895 627.99			R136	-24 421.50	2 895 199.29	
L137	-23 983.08	2 895 607.93			R137	-24 459.39	2 895 166.13	
L138	-24 079.53	2 895 480.47			R138	-24 501.50	2 895 137.03	
L139	-24 177.75	2 895 368.07			R139	-24 773.42	2 894 965.92	
L140	-24 398.15	2 895 165.80			R140	-24 885.17	2 894 882.36	
L141	-24 431.98	2 895 138.28			R141	-24 955.77	2 894 820.04	
L142	-24 493.93	2 895 093.83			R142	-24 993.11	2 894 783.71	
L143	-24 647.50	2 894 998.03			R143	-25 048.26	2 894 724.04	
L144	-24 750.58	2 894 933.60			R144	-25 123.85	2 894 631.99	
L145	-24 845.80	2 894 862.43			R145	-25 211.54	2 894 495.55	
L146	-24 935.69	2 894 783.21			R146	-25 274.40	2 894 392.38	
L147	-25 018.44	2 894 697.33			R147	-25 451.18	2 894 102.19	
L148	-25 094.19	2 894 605.17			R148	-25 689.87	2 893 715.32	
L149	-25 170.56	2 894 508.89			R149	-25 964.65	2 893 270.01	
L150	-25 218.32	2 894 431.50			R150	-26 408.67	2 892 551.21	
L151	-25 427.49	2 894 092.51			R151	-26 653.63	2 892 154.49	
L152	-25 667.80	2 893 703.14			R152	-26 750.41	2 892 004.76	
L153	-25 941.35	2 893 259.81			R153	-26 819.81	2 891 902.81	
					Vel	13	Van	14
					Sheet		of	P739/09

PADRESERWE KOÖRDINATE				/	ROAD RESERVE CO-ORDINATES			
LINKERKANT/LEFT HAND SIDE					REGTERKANT/RIGHT HAND SIDE			
	Y	X	WG	25°		Y	X	
L154	-26 388.73	2 892 535.47			R154	-26 993.19	2 891 655.69	
L155	-26 629.06	2 892 146.22			R155	-27 442.49	2 891 013.83	
L156	-26 728.42	2 891 992.37			R156	-27 444.16	2 891 011.44	
L157	-26 797.15	2 891 891.38			R157	-27 695.40	2 890 651.90	
L158	-26 973.85	2 891 639.25			R158	-27 954.91	2 890 280.41	
L159	-27 418.45	2 891 004.41			R159	-28 222.88	2 889 896.60	
L160	-27 425.15	2 890 994.83			R160	-28 319.24	2 889 758.85	
L161	-27 670.22	2 890 643.84			R161	-28 564.00	2 889 408.93	
L162	-27 932.43	2 890 268.59			R162	-28 825.64	2 889 034.27	
L163	-28 200.13	2 889 884.93			R163	-29 087.85	2 888 658.88	
L164	-28 543.11	2 889 394.75			R164	-29 291.73	2 888 366.53	
L165	-28 587.46	2 889 331.26						
L166	-28 805.52	2 889 019.06						
L167	-29 075.78	2 888 632.12						
L168	-29 271.16	2 888 352.36						