

Government Gazette Staatskoerant

REPUBLIC OF SOUTH AFRICA
REPUBLIEK VAN SUID-AFRIKA

Vol. 545

Pretoria, 12 November 2010

No. 33708

IMPORTANT NOTICE

The Government Printing Works will not be held responsible for faxed documents not received due to errors on the fax machine or faxes received which are unclear or incomplete. Please be advised that an "OK" slip, received from a fax machine, will not be accepted as proof that documents were received by the GPW for printing. If documents are faxed to the GPW it will be the sender's responsibility to phone and confirm that the documents were received in good order.

Furthermore the Government Printing Works will also not be held responsible for cancellations and amendments which have not been done on original documents received from clients.

CONTENTS**INHOUD**

<i>No.</i>	<i>Page No.</i>	<i>Gazette No.</i>	<i>No.</i>	<i>Bladsy No.</i>	<i>Koerant No.</i>
GOVERNMENT NOTICE			GOEWERMENSKENNISGEWING		
Transport, Department of			Vervoer, Departement van		
<i>Government Notice</i>			<i>Goewermentskennisgewing</i>		
996 South African National Roads Agency Limited and the National Roads Act (7/1998): The South African National Roads Agency Limited: Declaration amendment of National Road R23 Section 2: Amendment of Declaration No. 725 of 2005	3	33708	996 Suid-Afrikaanse Nasionale Padagentskap Beperk en die Nasionale Paaie Wet (7/1998): Die Suid-Afrikaanse Nasionale Padagentskap Beperk: Verklaring wysiging van Nasionale Pad R23 Seksie 2: Wysiging van Verklaring No. 725 van 2005	4	33708

GOVERNMENT NOTICE

DEPARTMENT OF TRANSPORT

No. 996

12 November 2010

THE SOUTH AFRICAN NATIONAL ROADS AGENCY LIMITED

Registration No: 98/09584/06

DECLARATION AMENDMENT OF NATIONAL ROAD R23 SECTION 2

AMENDMENT OF DECLARATION No. 725 OF 2005

By virtue of section 40(1)(b) of the South African National Roads Agency Limited and the National Roads Act, 1998 (Act No. 7 of 1998), I hereby amend Declaration No. 725 of 2005, by substituting Annexure paragraphs (I), (II) and (III), with the subjoined sheets 1 to 20 of Plan No. P753/09.

(National Road R23 Section 2: Standerton – Mpumalanga/Gauteng Provincial Border)

 (Acting Minister)
MINISTER OF TRANSPORT

GOEWERMENSKENNISGEWING

DEPARTEMENT VAN VERVOER**No. 996**

12 November 2010

DIE SUID-AFRIKAANSE NASIONALE PADAGENTSKAP BEPERK

Registrasie No: 98/09584/06


VERKLARING WYSIGING VAN NASIONALE PAD R23 SEKSIE 2.

WYSIGING VAN VERKLARING NO. 725 VAN 2005


Kragtens Artikel 40(1)(b) van die Suid-Afrikaanse Nasionale Padagentskap Beperk en die Nasionale Paaie Wet, 1998 (Wet no. 7 van 1998), wysig ek hiermee Verklaring no. 725 van 2005, deur Bylae paragrawe (I), (II) en (III), te vervang met meegaande velle 1 tot 20 van Plan no. P753/09.


(Nasionale Pad R23 Seksie 2: Standerton – Mpumalanga/Gauteng Provinsiale Grens)


MINISTER VAN VERVOER (Acting Minister)

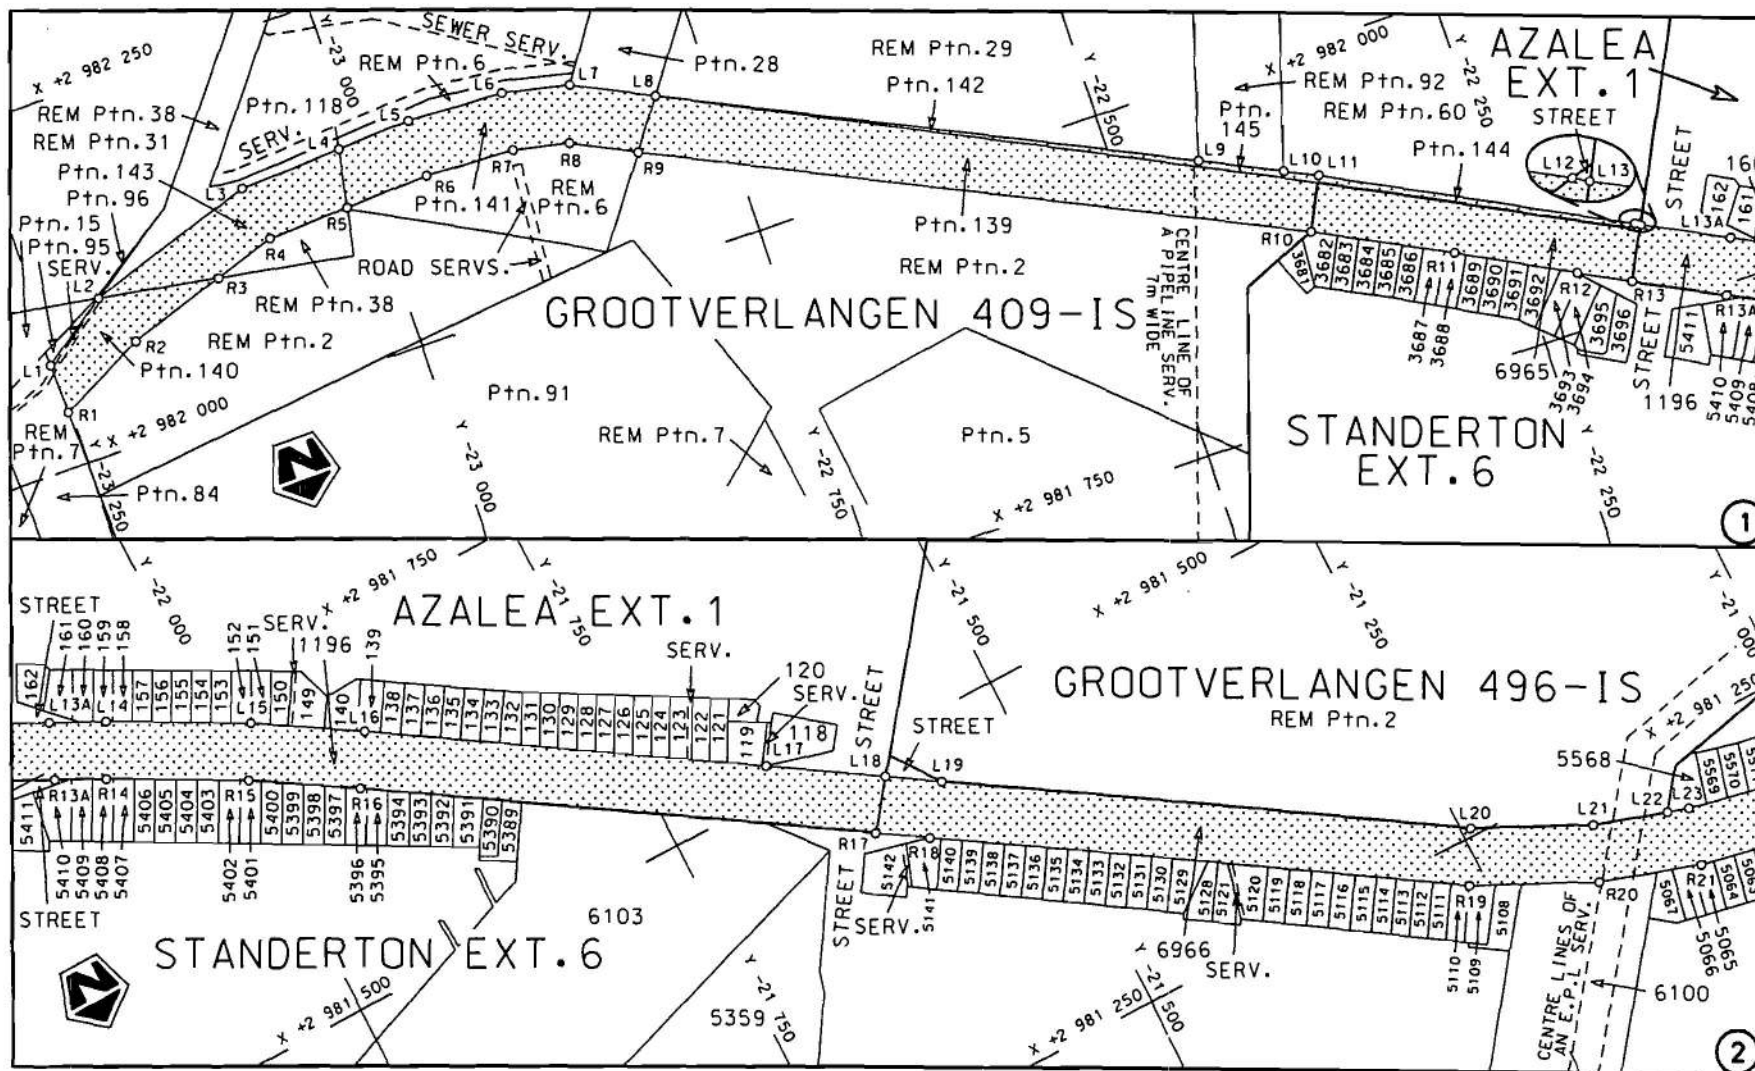

Die Suid Afrikaanse Nasionale Padagentskap Beperk The South African National Roads Agency Limited	Die figuur getoon The figure shown	steldie padreserwe voor van 'n gedeelte represents the road reserve of a portion van Nasionale Roete R23 Seksie 2 of National Route R23 Section 2	Vel Sheet 1 van 20 Plan P753/09
--	---------------------------------------	--	------------------------------------

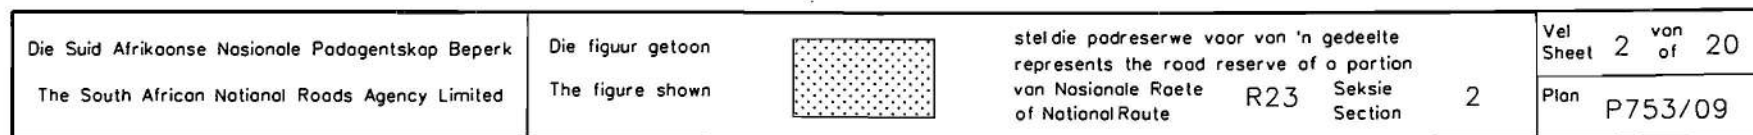

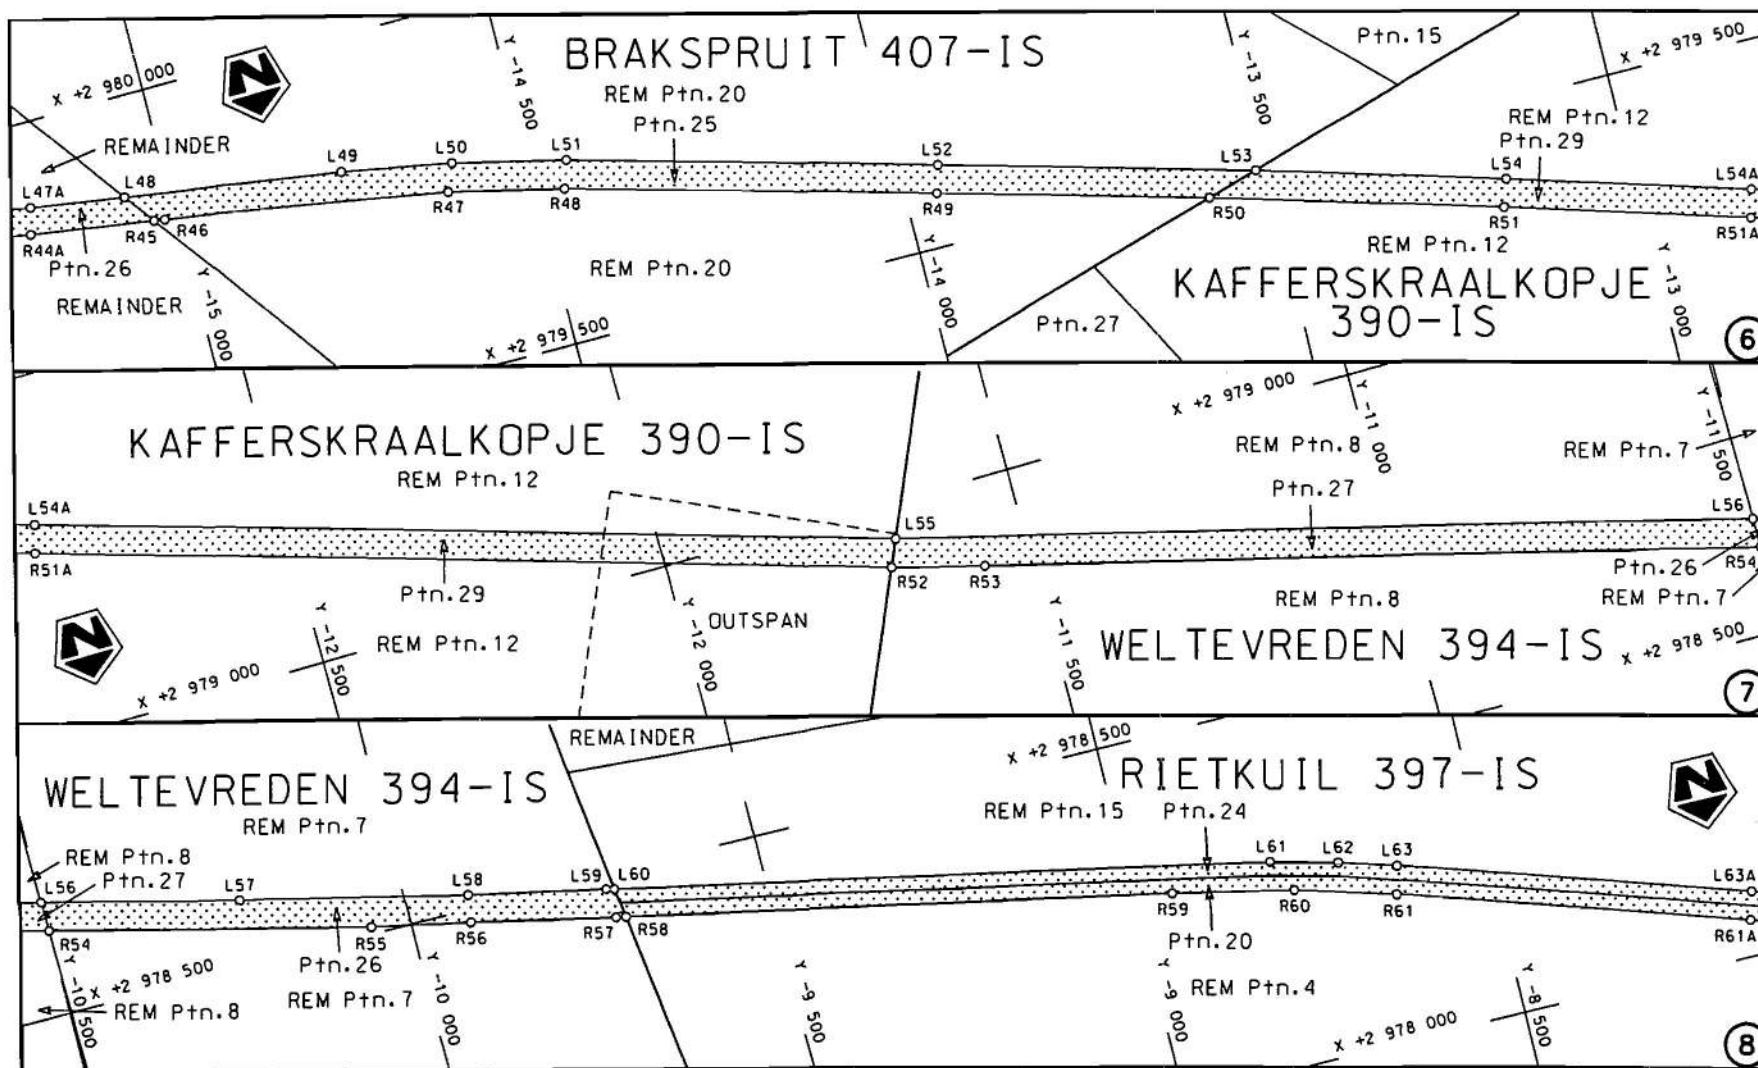


Die Suid Afrikaanse Nasionale Padagentskap Beperk
The South African National Roads Agency Limited

Die figuur getoon
The figure shown




steldie padreserwe voor van 'n gedeelte
represents the road reserve of a portion
van Nasionale Roete R23 Seksie
of National Route Section 2

Vel
Sheet 3 van
of 20
Plan
P753/09

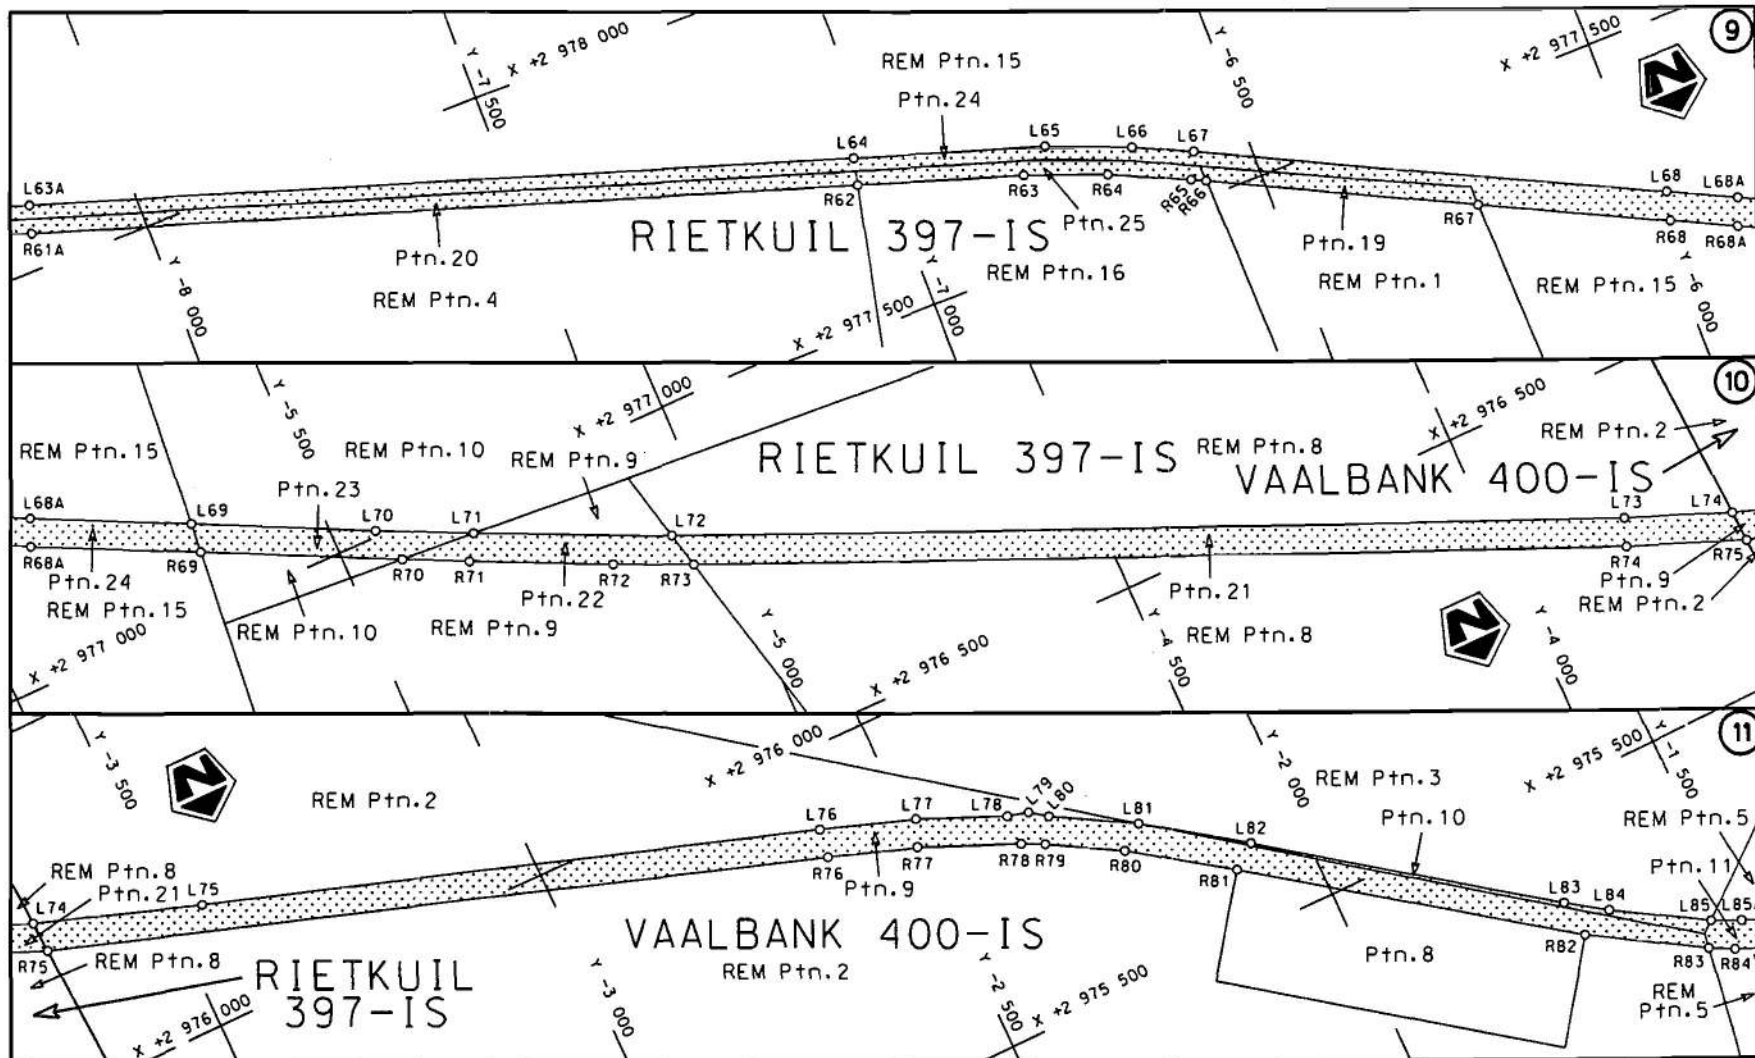


Die Suid Afrikaanse Nasionale Padagentskap Beperk
The South African National Roads Agency Limited

Die figuur getoon
The figure shown

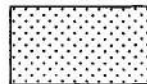


steldie padreserwe voor van 'n gedeelte
represents the road reserve of a portion
van Nasionale Roete R23 Seksie
of National Route Section

Vel Sheet	4	van of	20
Plan	P753/09		

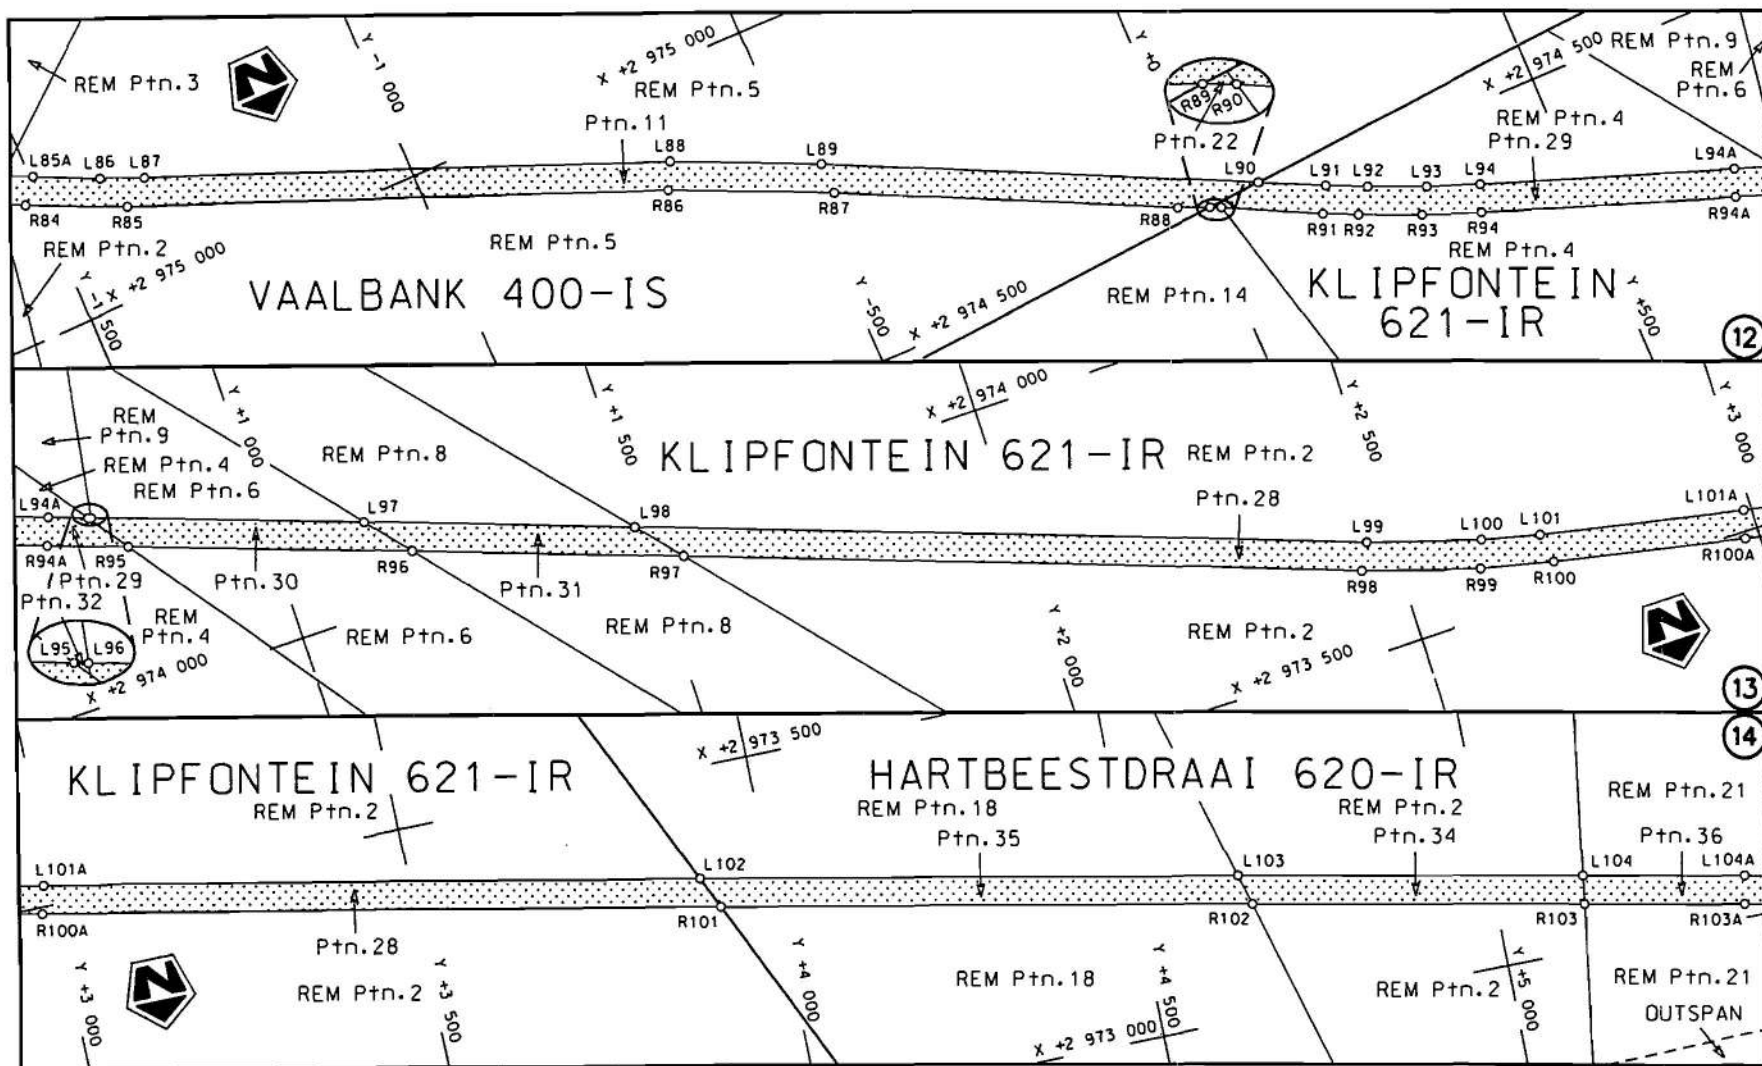

Die Suid Afrikaanse Nasionale Padagentskap Beperk
The South African National Roads Agency Limited

Die figuur getoon
The figure shown

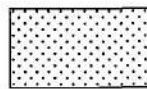

steldie padreserwe voor van 'n gedeelte
represents the road reserve of a portion
van Nasionale Roete
of National Route

R23


Seksie
Section

2

Vel
Sheet


5 van
of

Plan
P753/09

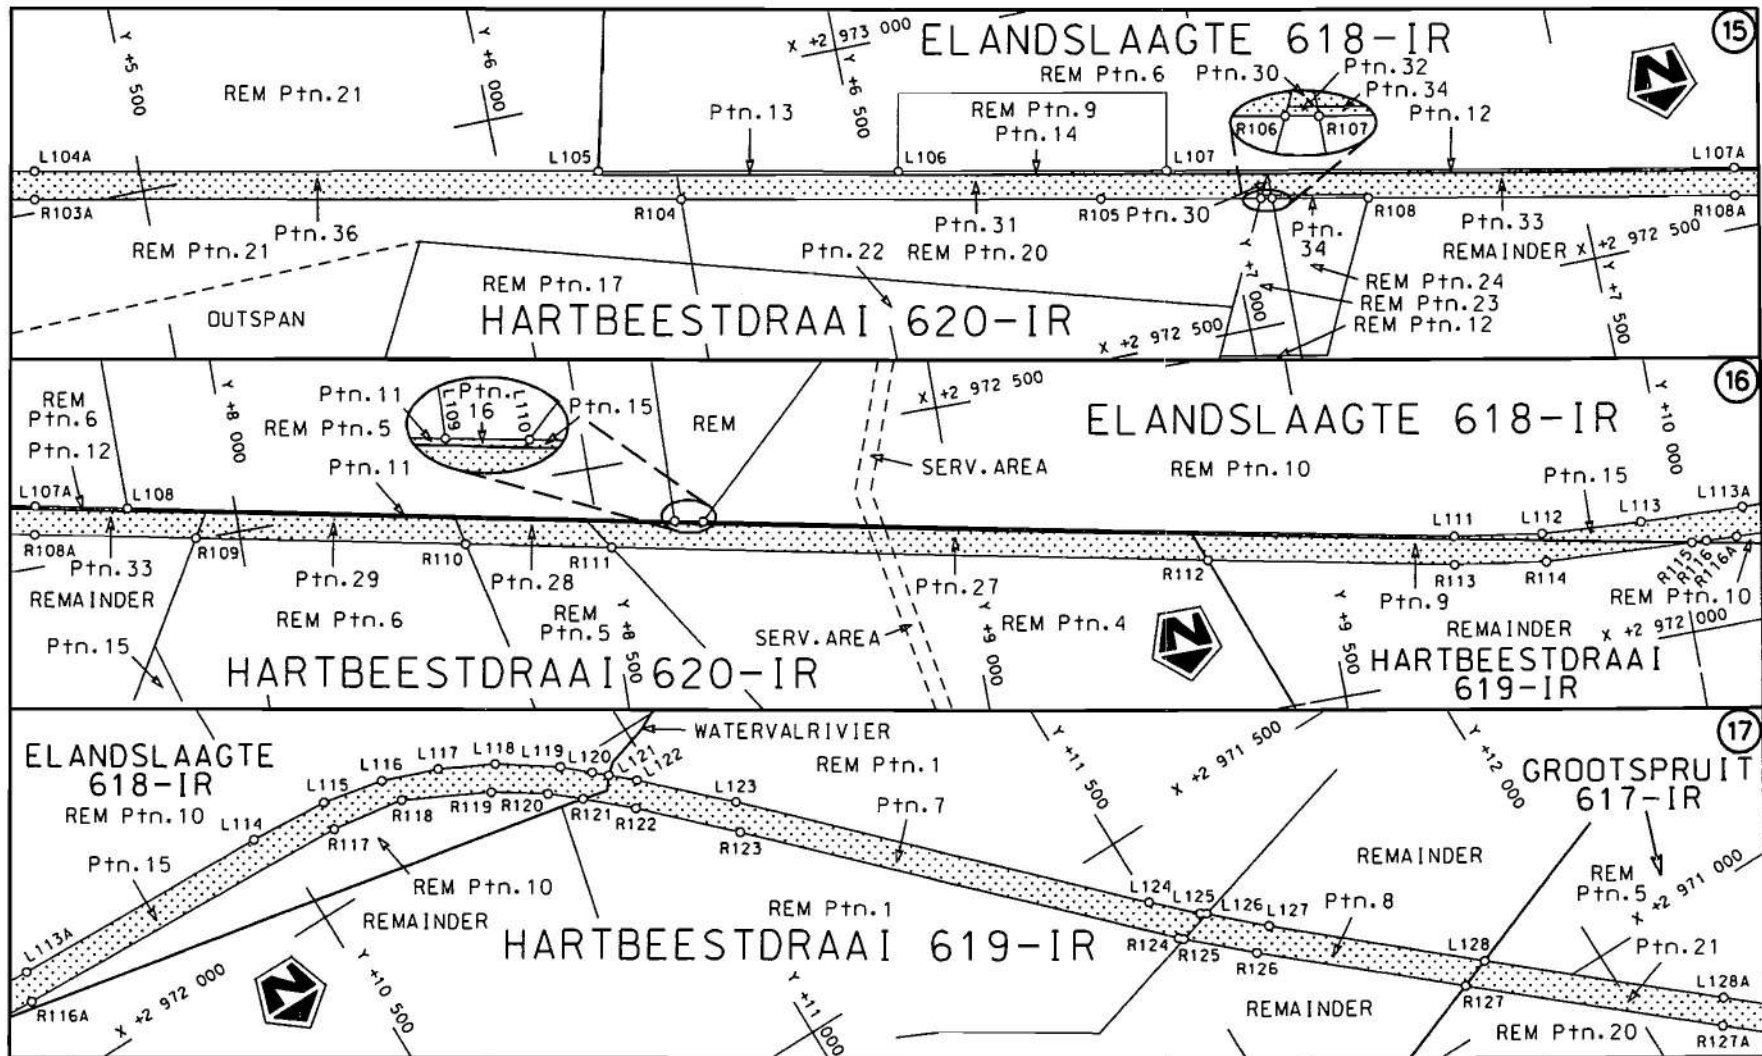

Die Suid Afrikaanse Nasionale Padagentskop Beperk
The South African National Roads Agency Limited

Die figuur getoon
The figure shown

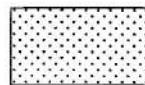


steldie padreserwe voor van 'n gedeelte
represents the road reserve of a portion
van Nasionale Raete R23 Seksie
of National Route R23 Section

2

Vel Sheet 6 van 20

Plan P753/09

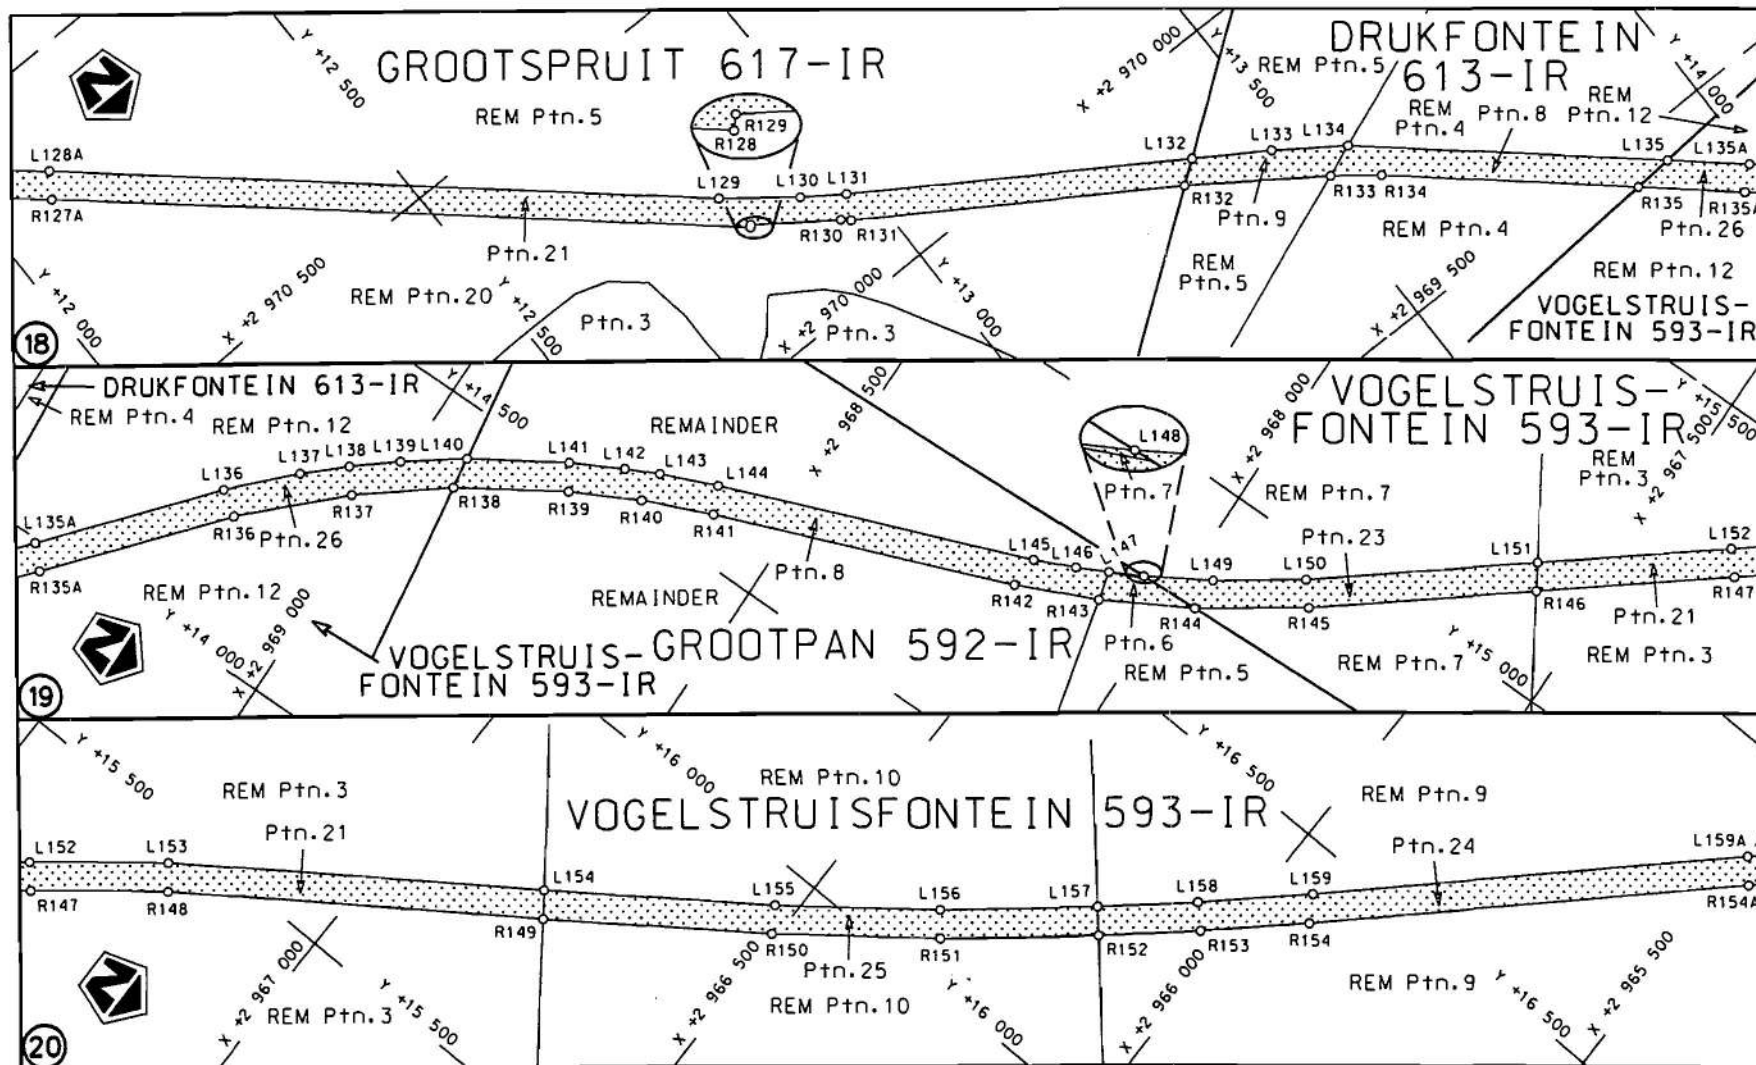


Die Suid Afrikaanse Nasionale Padagentskap Beperk
The South African National Roads Agency Limited

Die figuur getoon
The figure shown



steldie padreserwe voor van 'n gedeelte
represents the road reserve of a portion
van Nasionale Roete R23 Seksie
of National Route Section 2

Vel
Sheet 7 van
of 20
Plan P753/09

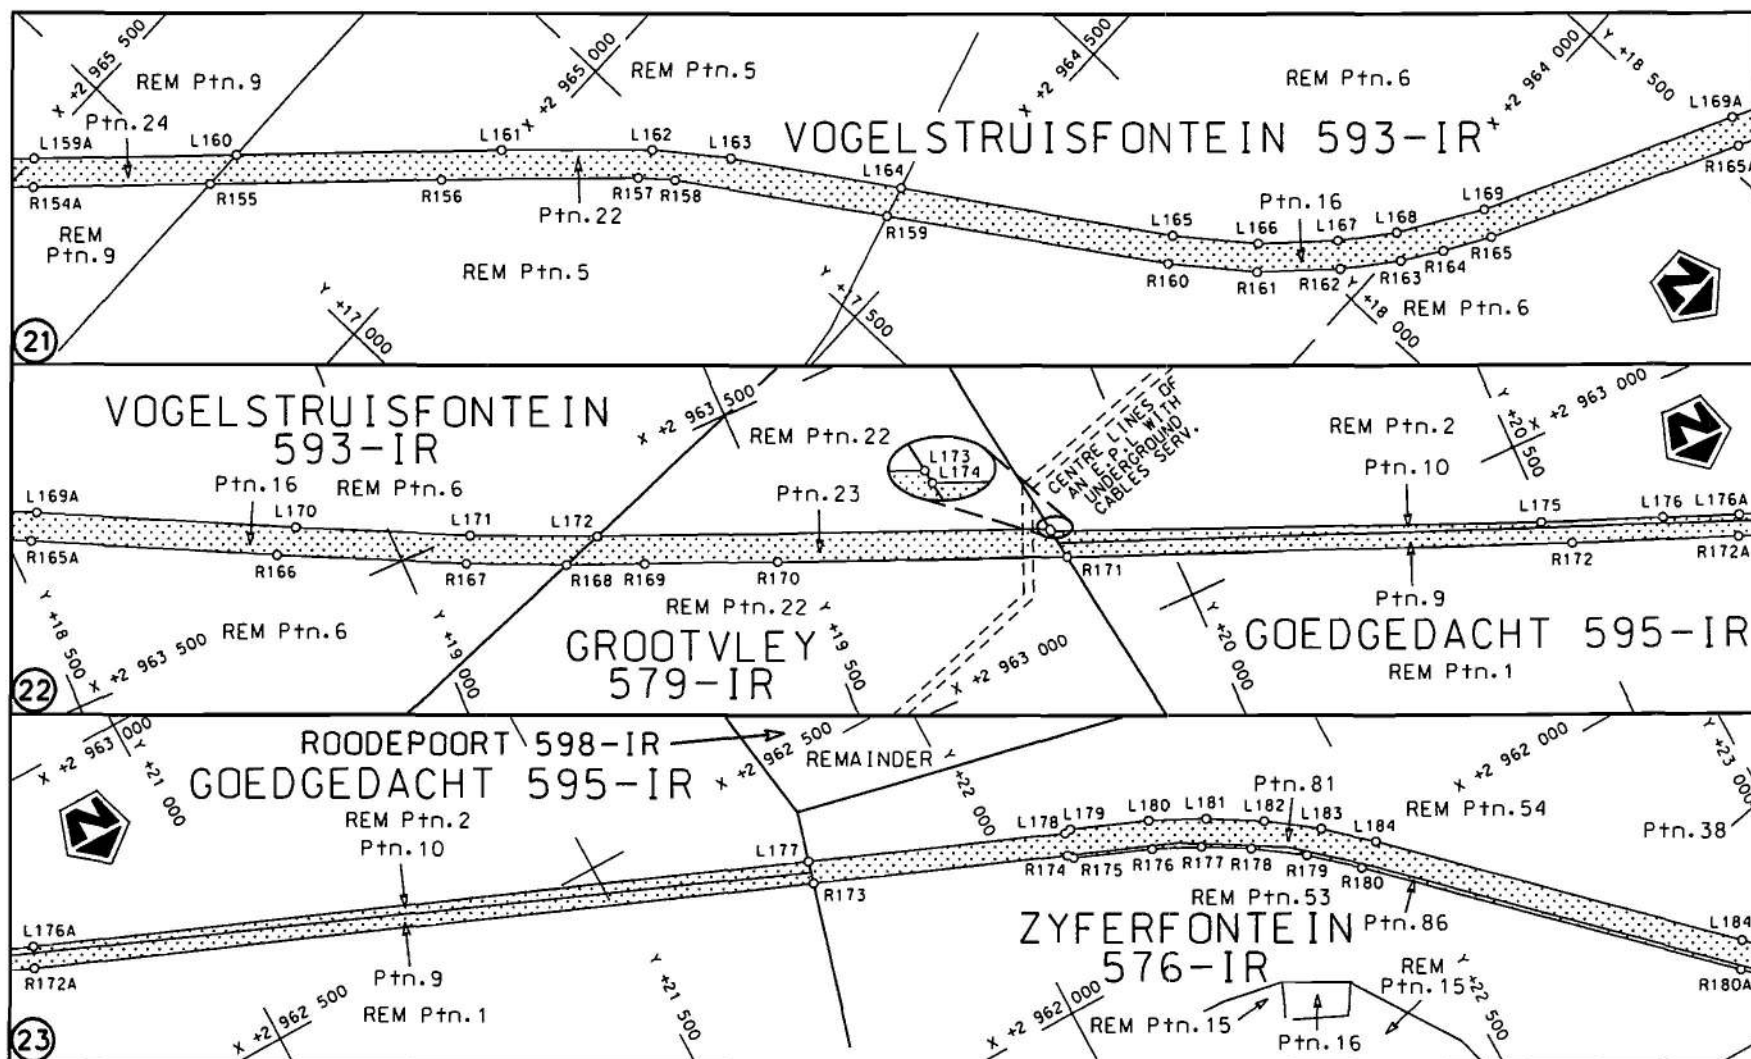

Die Suid Afrikaanse Nasionale Padagentskap Beperk
The South African National Roads Agency Limited


Die figuur getoon
The figure shown



steldie padreserwe voor van 'n gedeelte
represents the road reserve of a portion
van Nasionale Roete R23 Seksie
of National Route Section


Vel 8 van 20
Sheet of

Plan	P753/09
------	---------

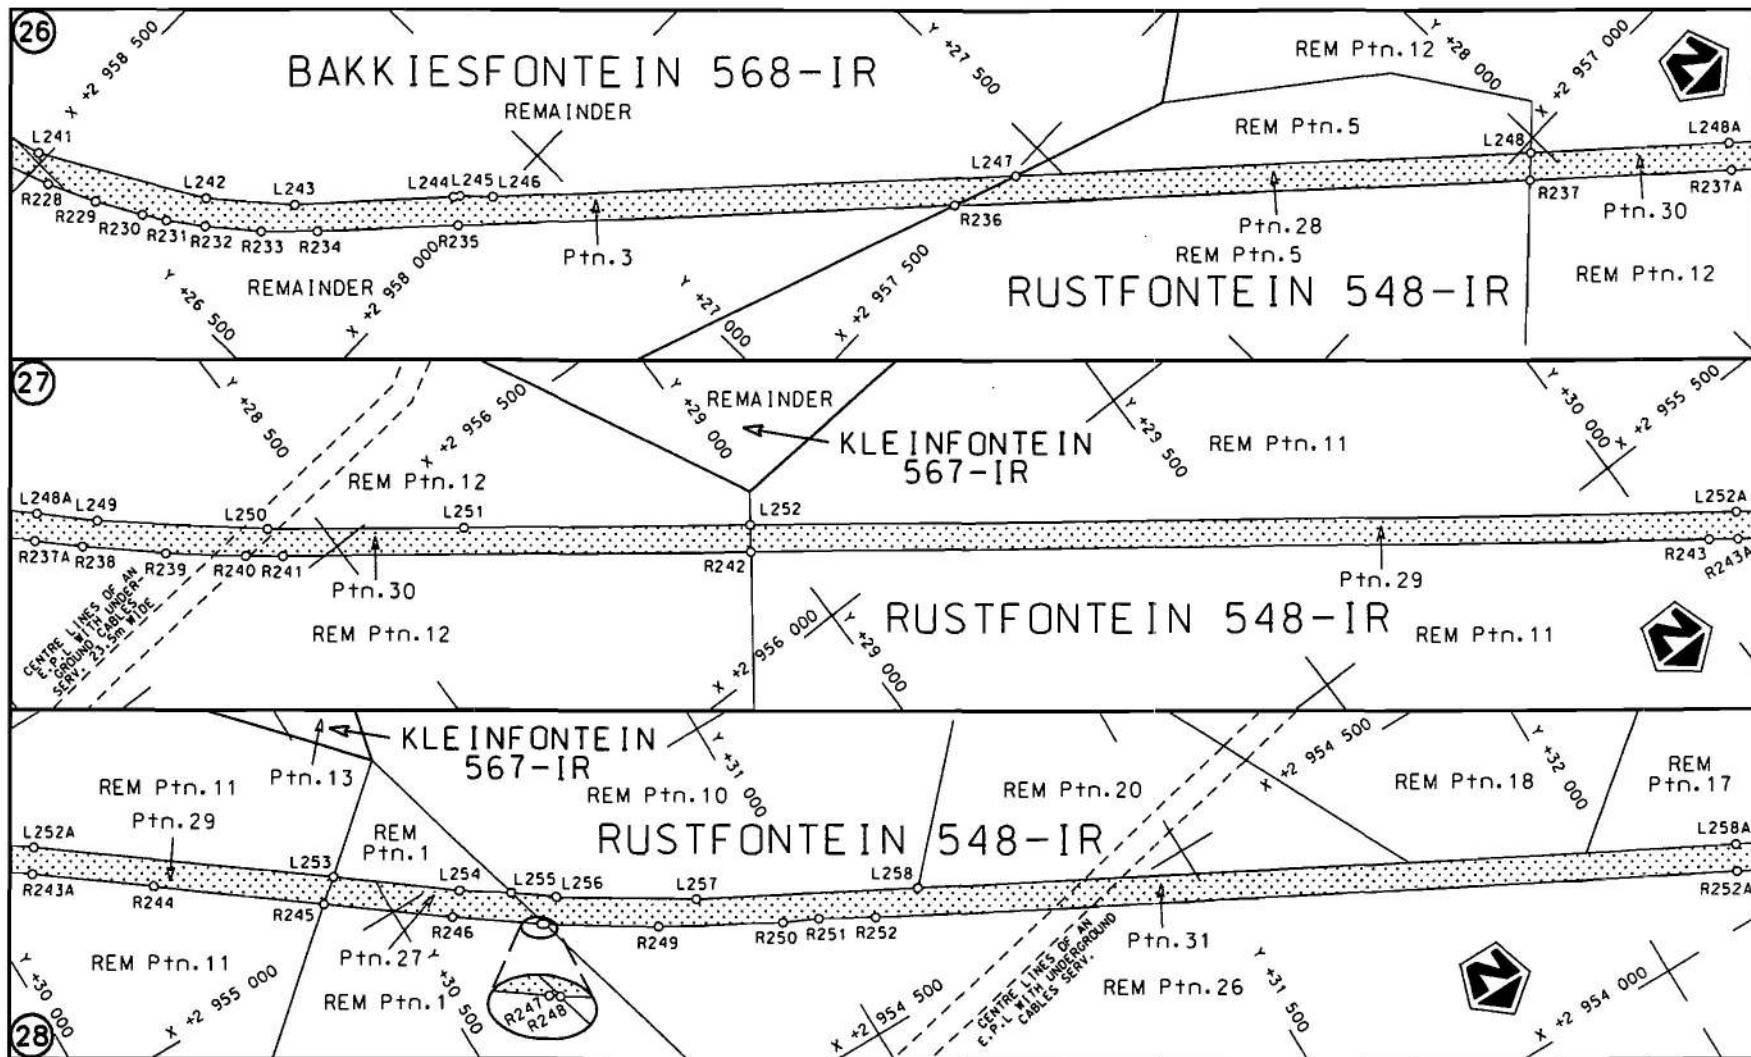

Die Suid Afrikaanse Nasionale Padagentskap Beperk
The South African National Roads Agency Limited

Die figuur getoon
The figure shown

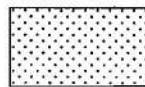

steldie padreserwe voor van 'n gedeelte
represents the road reserve of a portion
van Nasionale Roete
of National Route


R23


Seksie
Section

2

Vel
Sheet 10 von
of 20

Plan
P753/09

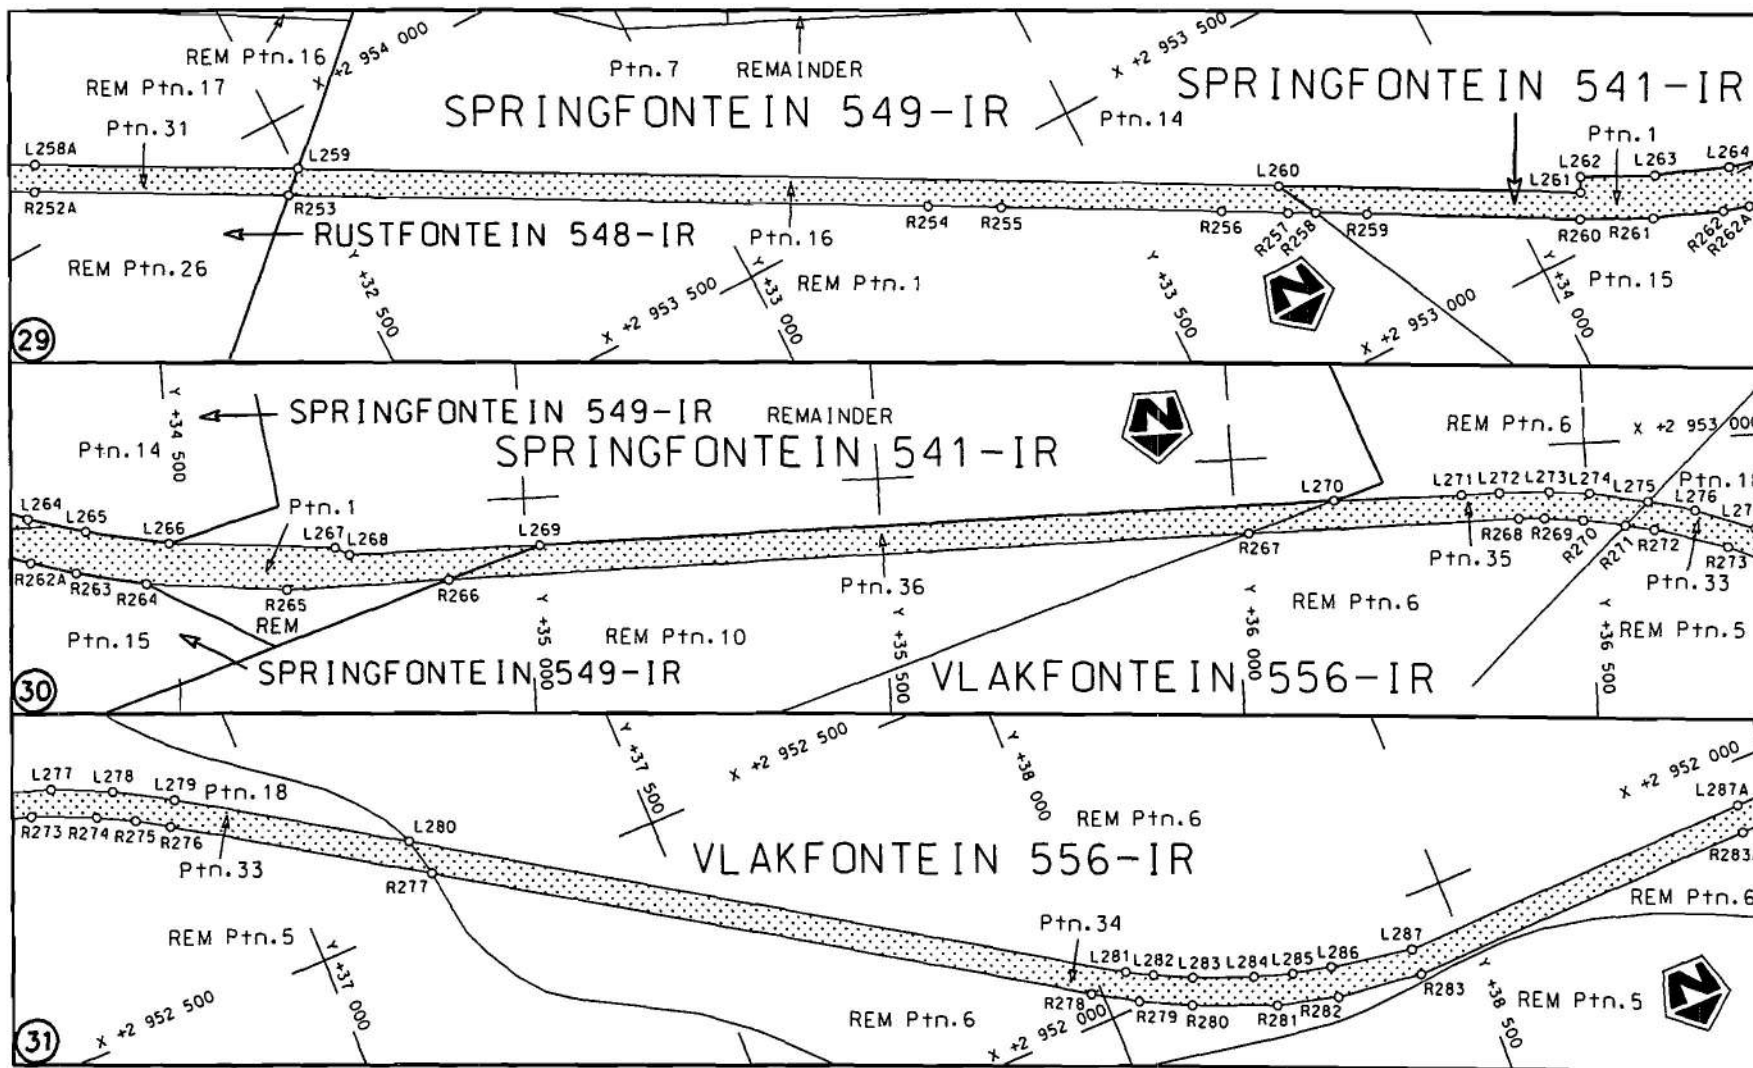

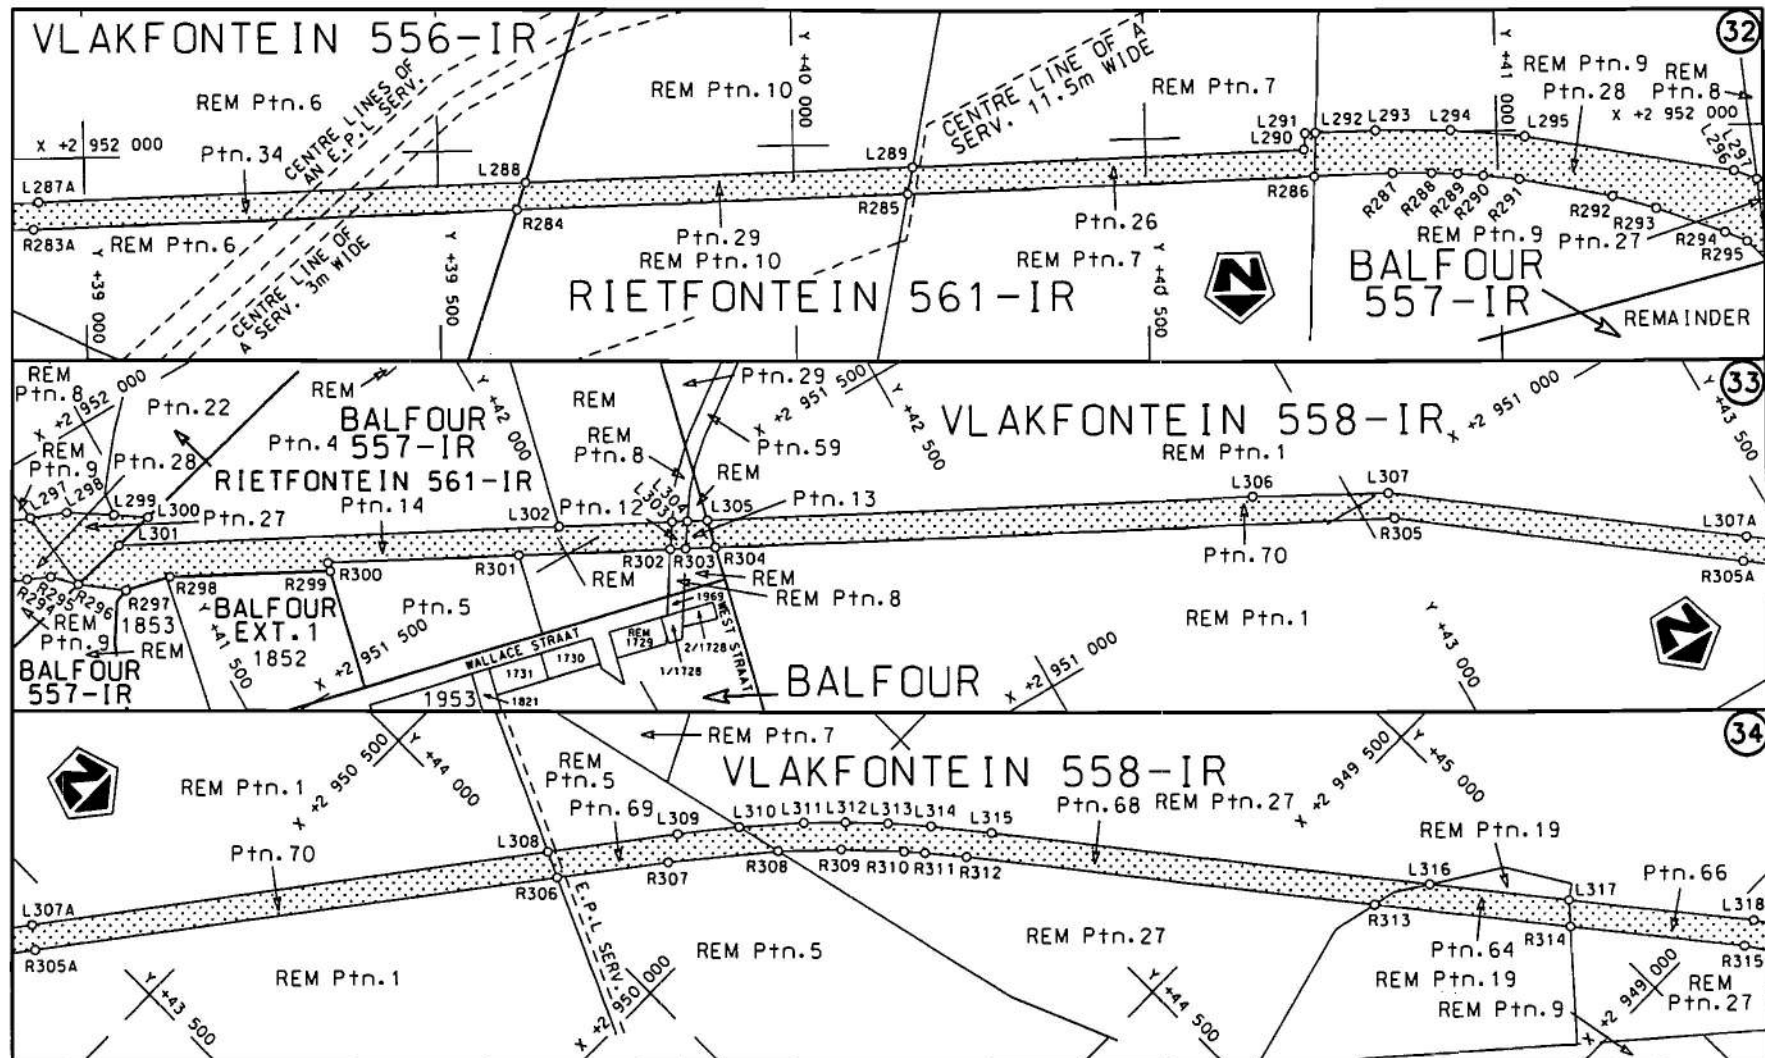

Die Suid Afrikaanse Nasionale Padagentskap Beperk
The South African National Roads Agency Limited

Die figuur getoon
The figure shown




stel die padreserwe voor van 'n gedeelte
represents the road reserve of a portion
van Nasionale Roete R23
of National Route Section

2

Vel
Sheet 12 van
of 20

Plan P753/09

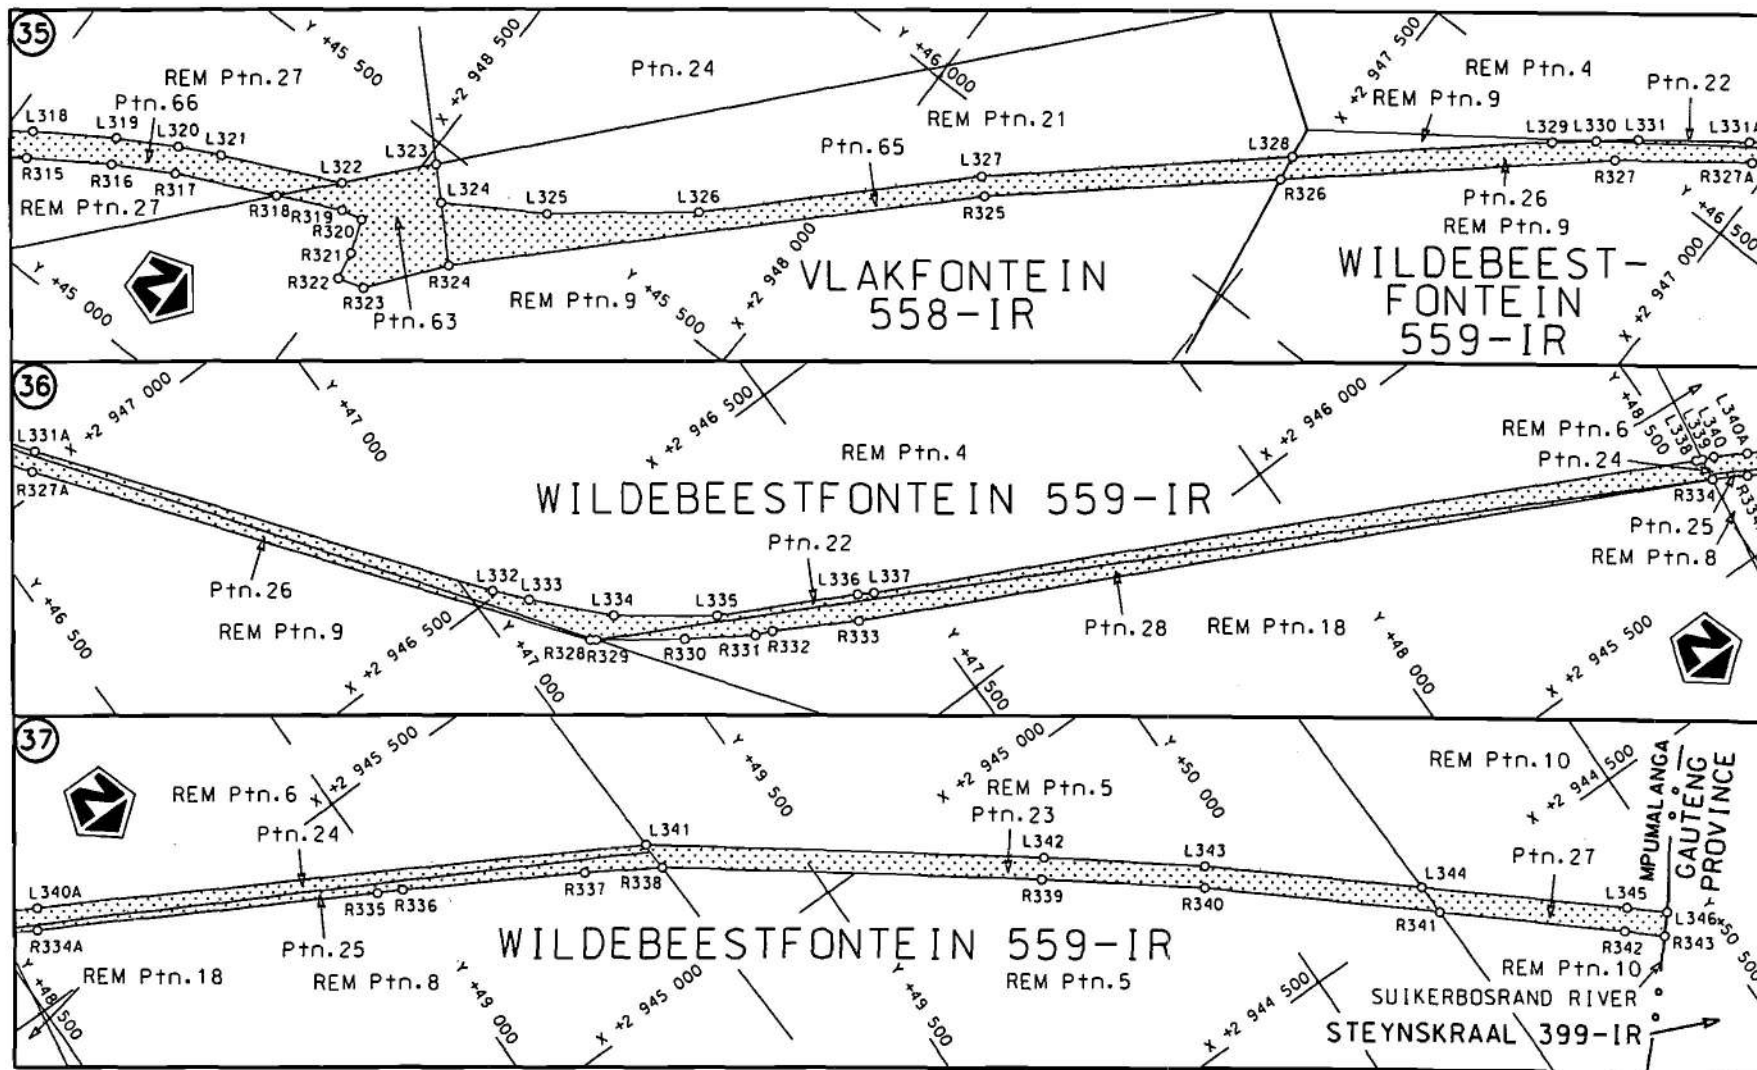

Die Suid Afrikaanse Nasionale Padagentskop Beperk The South African National Roads Agency Limited	Die figuur getoon The figure shown		stel die padreserwe voor van 'n gedeelte represents the road reserve of a portion van Nasionale Roete of National Route	R23	Seksie Section	2	Vel Sheet	13 of	20
							Plan	P753/09	

PADRESERWE KOÖRDINATE				/	ROAD RESERVE CO-ORDINATES			
LINKERKANT/LEFT HAND SIDE					REGTERKANT/RIGHT HAND SIDE			
	Y	X	WG 29°		Y	X		
L1	-23 253.630	2 982 072.850		R1	-23 252.030	2 982 037.750		
L2	-23 205.550	2 982 105.970		R2	-23 190.700	2 982 068.740		
L3	-23 084.540	2 982 145.400		R3	-23 120.770	2 982 091.530		
L4	-23 011.080	2 982 149.040		R4	-23 077.230	2 982 105.720		
L5	-22 958.290	2 982 151.650		R5	-23 018.660	2 982 108.610		
L6	-22 890.170	2 982 148.360		R6	-22 958.270	2 982 111.600		
L7	-22 843.110	2 982 138.270		R7	-22 895.360	2 982 108.560		
L8	-22 789.060	2 982 112.030		R8	-22 856.220	2 982 100.170		
L9	-22 440.760	2 981 947.300		R9	-22 812.980	2 982 079.180		
L10	-22 386.850	2 981 921.810		R10	-22 382.290	2 981 875.410		
L11	-22 364.420	2 981 911.200		R11	-22 291.180	2 981 829.900		
L12	-22 164.890	2 981 809.870		R12	-22 213.230	2 981 789.780		
L13	-22 161.160	2 981 807.970		R13	-22 179.030	2 981 772.190		
L14	-22 067.440	2 981 761.690		R14	-22 085.760	2 981 726.130		
L15	-21 976.740	2 981 713.140		R15	-21 996.630	2 981 678.460		
L16	-21 907.600	2 981 670.830		R16	-21 928.880	2 981 637.010		
L17	-21 668.450	2 981 520.730		R17	-21 620.770	2 981 443.580		
L18	-21 596.230	2 981 475.540		R18	-21 588.000	2 981 423.200		
L19	-21 562.330	2 981 454.330		R19	-21 262.380	2 981 220.380		
L20	-21 243.270	2 981 255.600		R20	-21 178.530	2 981 181.280		
L21	-21 164.180	2 981 218.700		R21	-21 108.430	2 981 159.850		
L22	-21 113.490	2 981 203.230		R22	-21 026.030	2 981 143.830		
L23	-21 098.740	2 981 198.710		R23	-20 576.920	2 981 067.330		
L24	-21 018.850	2 981 183.180		R24	-20 212.890	2 981 005.350		
L25	-20 569.720	2 981 106.680		R25	-20 027.920	2 980 971.940		
L26	-20 205.970	2 981 044.750		R26	-19 260.500	2 980 824.800		
L27	-20 032.990	2 981 013.500		R27	-19 177.730	2 980 808.640		
L28	-20 032.830	2 981 012.170		R28	-18 708.700	2 980 702.350		
L29	-19 235.490	2 980 860.640		R29	-18 511.030	2 980 657.560		
L30	-19 022.500	2 980 811.390		R30	-18 348.280	2 980 620.680		
L31	-18 899.760	2 980 783.020		R31	-18 188.610	2 980 584.500		
L32	-18 776.950	2 980 755.150		R32	-18 031.990	2 980 549.020		
L33	-18 637.550	2 980 723.510		R33	-17 878.450	2 980 514.230		
L34	-18 472.670	2 980 686.080		R34	-17 728.560	2 980 480.260		
L35	-18 258.960	2 980 637.570		R35	-17 690.220	2 980 471.580		
L36	-17 751.070	2 980 522.280		R36	-17 541.100	2 980 437.790		
L37	-17 740.740	2 980 520.130		R37	-17 145.890	2 980 341.760		
L38	-17 541.300	2 980 478.510		R38	-17 116.038	2 980 334.506		
L39	-17 337.700	2 980 432.320		R39	-17 087.580	2 980 327.590		
L40	-17 110.110	2 980 374.980		R40	-16 987.440	2 980 303.260		
L41	-17 082.307	2 980 367.974		R41	-16 872.940	2 980 268.140		
L42	-17 051.930	2 980 360.320		R42	-16 206.200	2 980 024.320		
L43	-16 973.750	2 980 340.620		R43	-16 069.090	2 979 982.300		
L44	-16 861.070	2 980 306.050		R44	-15 915.610	2 979 951.830		
L45	-16 191.310	2 980 061.170		R45	-15 030.650	2 979 819.110		
L46	-16 062.270	2 980 021.210		R46	-15 015.490	2 979 816.840		
L47	-15 907.730	2 979 990.810		R47	-14 618.910	2 979 750.320		
L48	-15 062.650	2 979 861.820		R48	-14 459.030	2 979 713.160		
L49	-14 755.610	2 979 814.950		R49	-13 954.900	2 979 574.790		
L50	-14 603.580	2 979 787.700		R50	-13 584.680	2 979 472.400		
L51	-14 446.680	2 979 751.110		R51	-13 186.280	2 979 357.110		
					Vel 14	Van 20	P753/09	
					Sheet	of		

PADRESERWE KOÖRDINATE					/ ROAD RESERVE CO-ORDINATES				
LINKERKANT/LEFT HAND SIDE					REGTERKANT/RIGHT HAND SIDE				
	Y	X	WG	29°		Y	X		
L52	-13 943.670	2 979 613.010			R52	-11 694.320	2 978 912.870		
L53	-13 511.770	2 979 493.680			R53	-11 565.800	2 978 880.010		
L54	-13 173.730	2 979 394.890			R54	-10 499.900	2 978 618.780		
L55	-11 678.000	2 978 949.850			R55	-10 054.420	2 978 509.610		
L56	-10 500.600	2 978 660.080			R56	-9 919.180	2 978 481.970		
L57	-10 226.970	2 978 592.740			R57	-9 718.390	2 978 438.500		
L58	-9 912.600	2 978 519.210			R58	-9 704.490	2 978 435.640		
L59	-9 721.320	2 978 479.550			R59	-8 945.580	2 978 279.600		
L60	-9 709.960	2 978 476.570			R60	-8 776.250	2 978 242.590		
L61	-8 800.280	2 978 288.920			R61	-8 635.700	2 978 201.870		
L62	-8 705.830	2 978 264.550			R62	-7 039.950	2 977 694.260		
L63	-8 625.820	2 978 240.570			R63	-6 815.700	2 977 622.940		
L64	-7 031.590	2 977 731.670			R64	-6 702.050	2 977 580.520		
L65	-6 772.580	2 977 649.320			R65	-6 594.770	2 977 530.330		
L66	-6 656.640	2 977 603.220			R66	-6 575.870	2 977 521.050		
L67	-6 577.110	2 977 565.760			R67	-6 226.850	2 977 349.650		
L68	-5 972.150	2 977 268.960			R68	-5 982.030	2 977 229.440		
L69	-5 674.900	2 977 123.080			R69	-5 678.750	2 977 081.160		
L70	-5 440.190	2 977 007.880			R70	-5 421.780	2 976 955.530		
L71	-5 314.130	2 976 947.270			R71	-5 335.310	2 976 913.260		
L72	-5 060.860	2 976 830.680			R72	-5 153.270	2 976 828.240		
L73	-3 821.710	2 976 300.140			R73	-5 048.600	2 976 780.870		
L74	-3 679.060	2 976 242.190			R74	-3 835.480	2 976 262.570		
L75	-3 451.040	2 976 164.400			R75	-3 676.410	2 976 198.670		
L76	-2 614.950	2 975 890.950			R76	-2 621.050	2 975 851.110		
L77	-2 487.320	2 975 847.040			R77	-2 501.970	2 975 810.380		
L78	-2 369.170	2 975 795.960			R78	-2 367.510	2 975 752.660		
L79	-2 339.310	2 975 787.840			R79	-2 336.360	2 975 737.340		
L80	-2 315.370	2 975 770.380			R80	-2 237.740	2 975 680.890		
L81	-2 203.990	2 975 706.760			R81	-2 107.180	2 975 588.790		
L82	-2 073.400	2 975 614.270			R82	-1 702.540	2 975 295.090		
L83	-1 709.820	2 975 348.380			R83	-1 554.310	2 975 202.980		
L84	-1 657.510	2 975 311.960			R84	-1 520.940	2 975 185.710		
L85	-1 534.180	2 975 236.420			R85	-1 388.090	2 975 124.410		
L86	-1 407.710	2 975 177.160			R86	-680.370	2 974 839.500		
L87	-1 349.700	2 975 151.900			R87	-466.670	2 974 743.380		
L88	-661.990	2 974 875.070			R88	-29.940	2 974 532.900		
L89	-467.190	2 974 787.390			R89	11.430	2 974 514.910		
L90	87.520	2 974 520.490			R90	25.930	2 974 508.610		
L91	172.930	2 974 479.400			R91	153.650	2 974 444.530		
L92	227.140	2 974 454.720			R92	199.610	2 974 423.520		
L93	303.820	2 974 422.310			R93	282.410	2 974 388.020		
L94	375.350	2 974 394.680			R94	361.640	2 974 357.450		
L95	765.400	2 974 256.020			R95	807.580	2 974 199.010		
L96	769.890	2 974 254.430			R96	1 186.790	2 974 064.510		
L97	1 135.330	2 974 124.800			R97	1 546.060	2 973 937.080		
L98	1 493.270	2 973 997.840			R98	2 449.910	2 973 616.530		
L99	2 468.850	2 973 651.800			R99	2 611.780	2 973 566.390		
L100	2 625.350	2 973 604.200			R100	2 712.990	2 973 543.910		
L101	2 706.290	2 973 585.500			R101	3 921.160	2 973 302.830		
L102	3 900.310	2 973 347.340			R102	4 660.010	2 973 155.400		
					Vel	15	Van	20	P753/09
					Sheet		of		

PADRESERWE KOÖRDINATE				/	ROAD RESERVE CO-ORDINATES			
LINKERKANT/LEFT HAND SIDE					REGTERKANT/RIGHT HAND SIDE			
	Y	X	WG 29°			Y	X	
L103	4 647.980	2 973 198.250			R103	5 123.150	2 973 063.010	
L104	5 128.930	2 973 102.310			R104	6 244.620	2 972 839.240	
L105	6 137.690	2 972 901.150			R105	6 827.820	2 972 722.820	
L106	6 553.900	2 972 818.120			R106	7 051.850	2 972 678.130	
L107	6 928.040	2 972 743.480			R107	7 067.550	2 972 675.000	
L108	7 848.910	2 972 559.430			R108	7 200.860	2 972 648.430	
L109	8 608.820	2 972 407.710			R109	7 938.170	2 972 501.490	
L110	8 647.990	2 972 400.360			R110	8 313.200	2 972 426.800	
L111	9 691.130	2 972 193.060			R111	8 514.630	2 972 386.690	
L112	9 815.670	2 972 173.970			R112	9 342.060	2 972 221.920	
L113	9 955.720	2 972 165.130			R113	9 684.610	2 972 153.720	
L114	10 473.100	2 972 146.020			R114	9 814.620	2 972 134.260	
L115	10 583.850	2 972 138.020			R115	10 021.170	2 972 123.290	
L116	10 669.610	2 972 120.920			R116	10 041.330	2 972 122.220	
L117	10 746.490	2 972 092.530			R117	10 576.630	2 972 098.790	
L118	10 819.250	2 972 055.780			R118	10 679.080	2 972 083.310	
L119	10 895.190	2 972 003.740			R119	10 793.260	2 972 025.010	
L120	10 928.970	2 971 973.750			R120	10 860.630	2 971 980.570	
L121	10 946.591	2 971 958.040			R121	10 898.480	2 971 948.790	
L122	10 976.560	2 971 931.320			R122	10 954.320	2 971 898.470	
L123	11 078.970	2 971 831.810			R123	11 061.750	2 971 792.540	
L124	11 500.370	2 971 403.660			R124	11 509.020	2 971 339.660	
L125	11 553.120	2 971 352.540			R125	11 514.890	2 971 334.270	
L126	11 560.900	2 971 347.200			R126	11 592.230	2 971 263.270	
L127	11 626.740	2 971 285.790			R127	11 816.400	2 971 067.670	
L128	11 858.310	2 971 082.880			R128	12 836.310	2 970 177.940	
L129	12 827.750	2 970 237.250			R129	12 839.030	2 970 180.710	
L130	12 917.620	2 970 167.830			R130	12 942.340	2 970 107.480	
L131	12 971.520	2 970 130.900			R131	12 953.220	2 970 097.860	
L132	13 383.870	2 969 865.400			R132	13 352.490	2 969 842.580	
L133	13 479.190	2 969 804.180			R133	13 522.910	2 969 725.610	
L134	13 567.750	2 969 742.990			R134	13 579.340	2 969 682.550	
L135	13 907.750	2 969 449.670			R135	13 852.490	2 969 446.000	
L136	14 205.880	2 969 192.450			R136	14 182.880	2 969 159.870	
L137	14 284.940	2 969 114.410			R137	14 301.050	2 969 037.060	
L138	14 332.190	2 969 062.020			R138	14 389.320	2 968 924.840	
L139	14 378.280	2 969 006.100			R139	14 475.770	2 968 787.470	
L140	14 433.530	2 968 931.300			R140	14 523.010	2 968 696.170	
L141	14 509.510	2 968 808.820			R141	14 562.950	2 968 601.350	
L142	14 546.280	2 968 739.600			R142	14 721.410	2 968 196.020	
L143	14 567.350	2 968 694.910			R143	14 770.740	2 968 085.260	
L144	14 599.650	2 968 617.840			R144	14 837.560	2 967 966.020	
L145	14 765.670	2 968 193.090			R145	14 929.810	2 967 832.370	
L146	14 789.820	2 968 137.420			R146	15 130.890	2 967 581.350	
L147	14 810.930	2 968 094.980			R147	15 306.190	2 967 362.500	
L148	14 833.960	2 968 050.680			R148	15 427.490	2 967 208.940	
L149	14 884.160	2 967 966.550			R149	15 728.070	2 966 771.190	
L150	14 960.210	2 967 857.900			R150	15 913.060	2 966 507.470	
L151	15 164.850	2 967 602.520			R151	16 058.400	2 966 317.710	
L152	15 336.280	2 967 388.590			R152	16 202.150	2 966 144.900	
L153	15 459.000	2 967 233.180			R153	16 298.570	2 966 035.920	
					Vel	16	Van	20
					Sheet		of	
								P753/09

PADRESERWE KOÖRDINATE				/	ROAD RESERVE CO-ORDINATES			
LINKERKANT/LEFT HAND SIDE					REGTERKANT/RIGHT HAND SIDE			
	Y	X	WG	29°		Y	X	
L154	15 760.250	2 966 794.790			R154	16 404.890	2 965 921.620	
L155	15 946.650	2 966 528.710			R155	17 013.730	2 965 292.570	
L156	16 089.220	2 966 342.820			R156	17 242.300	2 965 056.440	
L157	16 232.530	2 966 171.010			R157	17 433.650	2 964 855.350	
L158	16 327.040	2 966 063.550			R158	17 467.400	2 964 814.260	
L159	16 439.400	2 965 943.250			R159	17 634.460	2 964 562.710	
L160	17 068.720	2 965 292.770			R160	17 859.100	2 964 224.450	
L161	17 330.550	2 965 022.160			R161	17 936.470	2 964 124.170	
L162	17 475.790	2 964 866.960			R162	18 020.680	2 964 039.510	
L163	17 543.920	2 964 777.670			R163	18 088.060	2 963 984.650	
L164	17 676.770	2 964 574.950			R164	18 138.850	2 963 949.900	
L165	17 892.270	2 964 246.110			R165	18 199.070	2 963 913.200	
L166	17 966.520	2 964 149.960			R166	18 842.310	2 963 579.900	
L167	18 047.520	2 964 068.830			R167	19 082.480	2 963 459.310	
L168	18 113.220	2 964 015.780			R168	19 209.930	2 963 400.330	
L169	18 221.060	2 963 946.700			R169	19 311.300	2 963 356.530	
L170	18 882.390	2 963 604.150			R170	19 483.730	2 963 282.470	
L171	19 103.590	2 963 493.250			R171	19 860.320	2 963 120.890	
L172	19 265.730	2 963 419.350			R172	20 520.020	2 962 843.610	
L173	19 853.690	2 963 166.850			R173	21 763.820	2 962 334.290	
L174	19 854.170	2 963 163.520			R174	22 098.480	2 962 197.160	
L175	20 492.490	2 962 888.020			R175	22 105.170	2 962 189.850	
L176	20 651.960	2 962 822.200			R176	22 207.970	2 962 147.640	
L177	21 772.230	2 962 364.540			R177	22 270.760	2 962 116.960	
L178	22 110.130	2 962 225.660			R178	22 331.060	2 962 081.300	
L179	22 119.630	2 962 227.050			R179	22 396.160	2 962 035.150	
L180	22 222.700	2 962 184.730			R180	22 456.710	2 961 982.900	
L181	22 295.150	2 962 148.170			R181	22 963.030	2 961 498.160	
L182	22 365.780	2 962 106.140			R182	23 187.700	2 961 283.080	
L183	22 432.100	2 962 057.630			R183	23 658.330	2 960 832.520	
L184	22 491.560	2 962 005.410			R184	23 740.940	2 960 760.900	
L185	23 484.940	2 961 054.050			R185	23 801.520	2 960 703.160	
L186	23 537.410	2 961 024.740			R186	23 894.520	2 960 651.470	
L187	23 571.900	2 961 000.500			R187	23 966.020	2 960 606.090	
L188	23 675.900	2 960 901.600			R188	24 050.610	2 960 563.460	
L189	23 749.810	2 960 833.390			R189	24 178.850	2 960 507.340	
L190	23 786.040	2 960 805.660			R190	24 399.130	2 960 430.970	
L191	23 888.830	2 960 727.010			R191	24 805.290	2 960 296.630	
L192	23 954.500	2 960 684.860			R192	24 820.190	2 960 291.700	
L193	24 039.520	2 960 636.580			R193	25 433.300	2 960 089.030	
L194	24 108.760	2 960 602.210			R194	25 430.930	2 960 081.280	
L195	24 197.910	2 960 564.170			R195	25 467.260	2 960 069.510	
L196	24 262.710	2 960 539.380			R196	25 517.620	2 960 053.090	
L197	24 833.360	2 960 350.510			R197	25 559.110	2 960 020.790	
L198	25 549.100	2 960 113.630			R198	25 569.380	2 960 020.420	
L199	25 595.830	2 960 113.720			R199	25 590.360	2 960 019.660	
L200	25 606.040	2 960 110.320			R200	25 638.810	2 960 021.510	
L201	25 634.290	2 960 100.900			R201	25 721.200	2 959 994.120	
L202	25 671.630	2 960 073.400			R202	25 749.710	2 959 984.650	
L203	25 766.880	2 960 041.860			R203	25 854.610	2 959 941.220	
L204	25 769.260	2 960 041.070			R204	25 903.820	2 959 916.710	
					Vel	17	Van	20
					Sheet		of	P753/09

PADRESERWE KOÖRDINATE				/	ROAD RESERVE CO-ORDINATES			
LINKERKANT/LEFT HAND SIDE					REGTERKANT/RIGHT HAND SIDE			
	Y	X	WG	29°		Y	X	
L205	25 800.230	2 960 029.050			R205	25 975.120	2 959 872.680	
L206	25 859.080	2 960 005.890			R206	26 042.110	2 959 821.950	
L207	25 931.070	2 959 970.900			R207	26 104.060	2 959 765.280	
L208	25 948.530	2 959 960.100			R208	26 160.900	2 959 700.790	
L209	26 008.030	2 959 923.290			R209	26 210.730	2 959 636.070	
L210	26 079.520	2 959 869.680			R210	26 254.470	2 959 564.400	
L211	26 147.120	2 959 808.430			R211	26 291.200	2 959 489.000	
L212	26 191.690	2 959 758.550			R212	26 304.170	2 959 454.630	
L213	26 209.400	2 959 748.720			R213	26 320.740	2 959 410.750	
L214	26 214.480	2 959 732.380			R214	26 342.850	2 959 329.800	
L215	26 262.870	2 959 667.180			R215	26 357.260	2 959 247.130	
L216	26 306.400	2 959 596.470			R216	26 369.940	2 959 148.290	
L217	26 317.410	2 959 572.240			R217	26 415.970	2 959 129.880	
L218	26 353.730	2 959 534.500			R218	26 407.430	2 959 121.310	
L219	26 363.100	2 959 510.290			R219	26 389.610	2 959 073.870	
L220	26 363.480	2 959 467.880			R220	26 355.820	2 958 983.920	
L221	26 377.310	2 959 430.450			R221	26 394.560	2 958 866.850	
L222	26 401.380	2 959 342.500			R222	26 402.570	2 958 868.830	
L223	26 421.400	2 959 218.830			R223	26 409.310	2 958 834.520	
L224	26 461.440	2 959 175.480			R224	26 403.500	2 958 834.100	
L225	26 474.030	2 959 146.670			R225	26 421.610	2 958 736.440	
L226	26 472.520	2 959 122.110			R226	26 439.530	2 958 630.400	
L227	26 464.110	2 959 104.310			R227	26 459.620	2 958 552.860	
L228	26 457.070	2 959 099.530			R228	26 488.900	2 958 471.440	
L229	26 452.720	2 959 087.070			R229	26 518.970	2 958 405.330	
L230	26 450.900	2 959 077.490			R230	26 552.050	2 958 344.720	
L231	26 542.350	2 958 958.740			R231	26 570.310	2 958 315.010	
L232	26 552.400	2 958 887.720			R232	26 602.460	2 958 269.880	
L233	26 513.030	2 958 917.130			R233	26 652.740	2 958 207.970	
L234	26 454.550	2 958 894.020			R234	26 707.910	2 958 151.040	
L235	26 446.070	2 958 843.120			R235	26 853.470	2 958 011.900	
L236	26 440.970	2 958 842.950			R236	27 361.260	2 957 528.080	
L237	26 444.770	2 958 810.750			R237	27 954.990	2 956 962.380	
L238	26 450.900	2 958 810.500			R238	28 212.290	2 956 717.220	
L239	26 465.760	2 958 700.810			R239	28 301.320	2 956 638.480	
L240	26 495.040	2 958 564.330			R240	28 389.170	2 956 567.220	
L241	26 510.490	2 958 511.280			R241	28 430.750	2 956 535.770	
L242	26 631.540	2 958 295.510			R242	28 962.890	2 956 141.930	
L243	26 712.270	2 958 199.720			R243	30 054.310	2 955 334.150	
L244	26 877.370	2 958 044.250			R244	30 227.690	2 955 205.770	
L245	26 885.040	2 958 038.240			R245	30 421.700	2 955 060.450	
L246	26 916.180	2 958 004.420			R246	30 569.510	2 954 949.740	
L247	27 451.160	2 957 494.780			R247	30 670.620	2 954 877.050	
L248	27 983.340	2 956 987.800			R248	30 674.900	2 954 874.380	
L249	28 250.900	2 956 732.910			R249	30 810.520	2 954 789.830	
L250	28 436.610	2 956 578.570			R250	30 964.800	2 954 704.150	
L251	28 660.670	2 956 411.260			R251	31 011.250	2 954 682.640	
L252	28 984.930	2 956 172.450			R252	31 080.750	2 954 643.280	
L253	30 452.060	2 955 086.420			R253	32 473.230	2 953 898.770	
L254	30 596.780	2 954 976.500			R254	33 266.880	2 953 474.440	
L255	30 657.310	2 954 936.640			R255	33 357.640	2 953 425.850	
				Vel	18	Van	20	P753/09
				Sheet		of		

PADRESERWE KOÖRDINATE					/ ROAD RESERVE CO-ORDINATES				
LINKERKANT/LEFT HAND SIDE					REGTERKANT/RIGHT HAND SIDE				
			X	WG 29°		Y		X	
L256	30	708.290	2 954	899.630	R256	33 633.060	2 953	278.950	
L257	30	876.960	2 954	795.720	R257	33 715.460	2 953	234.860	
L258	31	152.010	2 954	648.560	R258	33 749.430	2 953	216.760	
L259	32	502.820	2 953	925.930	R259	33 812.800	2 953	182.890	
L260	33	721.050	2 953	274.590	R260	34 078.360	2 953	040.920	
L261	34	095.710	2 953	074.580	R261	34 169.940	2 952	996.860	
L262	34	105.960	2 953	094.020	R262	34 262.150	2 952	961.250	
L263	34	199.670	2 953	049.470	R263	34 362.190	2 952	931.920	
L264	34	297.510	2 953	012.020	R264	34 461.660	2 952	911.260	
L265	34	378.810	2 952	989.320	R265	34 659.280	2 952	891.440	
L266	34	496.490	2 952	967.020	R266	34 888.730	2 952	892.260	
L267	34	730.140	2 952	946.450	R267	36 019.940	2 952	896.280	
L268	34	750.460	2 952	935.200	R268	36 402.470	2 952	897.640	
L269	35	018.410	2 952	933.350	R269	36 438.890	2 952	896.220	
L270	36	142.190	2 952	935.030	R270	36 493.190	2 952	891.520	
L271	36	321.640	2 952	935.150	R271	36 551.970	2 952	882.390	
L272	36	376.400	2 952	934.810	R272	36 592.020	2 952	874.340	
L273	36	447.110	2 952	933.130	R273	36 694.270	2 952	845.140	
L274	36	503.490	2 952	928.560	R274	36 779.990	2 952	807.770	
L275	36	585.330	2 952	913.670	R275	36 829.320	2 952	781.900	
L276	36	650.760	2 952	897.860	R276	36 872.220	2 952	755.880	
L277	36	734.800	2 952	868.790	R277	37 188.550	2 952	553.170	
L278	36	815.570	2 952	832.040	R278	37 985.030	2 952	042.740	
L279	36	892.650	2 952	787.770	R279	38 044.670	2 952	006.920	
L280	37	176.580	2 952	605.880	R280	38 112.120	2 951	973.220	
L281	38	041.340	2 952	051.590	R281	38 224.070	2 951	928.320	
L282	38	076.540	2 952	033.050	R282	38 308.310	2 951	905.570	
L283	38	127.080	2 952	008.140	R283	38 428.380	2 951	891.650	
L284	38	207.500	2 951	976.780	R284	39 610.770	2 951	917.770	
L285	38	260.460	2 951	960.730	R285	40 161.780	2 951	929.950	
L286	38	313.980	2 951	947.940	R286	40 740.760	2 951	942.730	
L287	38	429.630	2 951	928.610	R287	40 851.090	2 951	945.160	
L288	39	623.640	2 951	955.400	R288	40 905.850	2 951	944.210	
L289	40	169.470	2 951	967.650	R289	40 942.710	2 951	942.100	
L290	40	726.620	2 951	980.140	R290	40 979.420	2 951	938.700	
L291	40	729.110	2 952	002.360	R291	41 030.470	2 951	932.300	
L292	40	743.780	2 952	002.670	R292	41 162.740	2 951	905.520	
L293	40	828.530	2 952	004.470	R293	41 224.560	2 951	887.270	
L294	40	934.170	2 952	002.410	R294	41 320.880	2 951	851.530	
L295	41	039.480	2 951	991.670	R295	41 351.660	2 951	837.690	
L296	41	336.010	2 951	936.900	R296	41 380.160	2 951	808.920	
L297	41	367.860	2 951	924.050	R297	41 434.510	2 951	767.860	
L298	41	416.290	2 951	904.510	R298	41 497.790	2 951	753.240	
L299	41	472.800	2 951	868.130	R299	41 698.240	2 951	646.660	
L300	41	512.300	2 951	841.190	R300	41 701.110	2 951	658.680	
L301	41	457.570	2 951	827.820	R301	41 940.060	2 951	533.440	
L302	42	009.340	2 951	539.820	R302	42 128.560	2 951	434.880	
L303	42	149.890	2 951	466.540	R303	42 147.730	2 951	424.890	
L304	42	168.990	2 951	456.570	R304	42 184.800	2 951	405.510	
L305	42	193.880	2 951	443.600	R305	43 036.770	2 950	959.940	
L306	42	878.860	2 951	086.390	R306	44 023.050	2 950	206.580	
					Vel 19 Van 20 Sheet of P753/09				

PADRESERWE KOÖRDINATE					/ ROAD RESERVE CO-ORDINATES				
LINKERKANT/LEFT HAND SIDE					REGTERKANT/RIGHT HAND SIDE				
	Y	X	WG	29°		Y	X		
L307	43 047.120	2 950 994.770		R307	44 148.000	2 950 111.140			
L308	44 039.000	2 950 241.300		R308	44 267.560	2 950 013.260			
L309	44 185.210	2 950 130.230		R309	44 331.950	2 949 951.800			
L310	44 253.190	2 950 075.510		R310	44 393.130	2 949 886.880			
L311	44 321.000	2 950 015.720		R311	44 412.690	2 949 864.410			
L312	44 363.210	2 949 974.340		R312	44 450.120	2 949 818.680			
L313	44 404.800	2 949 930.550		R313	44 807.400	2 949 362.790			
L314	44 445.200	2 949 884.420		R314	44 978.060	2 949 144.980			
L315	44 498.330	2 949 817.830		R315	45 129.560	2 948 951.680			
L316	44 881.720	2 949 328.030		R316	45 194.900	2 948 850.540			
L317	45 003.370	2 949 172.660		R317	45 239.470	2 948 771.530			
L318	45 164.200	2 948 967.220		R318	45 302.420	2 948 638.400			
L319	45 228.000	2 948 867.570		R319	45 342.890	2 948 552.830			
L320	45 271.700	2 948 790.180		R320	45 349.080	2 948 522.370			
L321	45 298.890	2 948 735.250		R321	45 302.860	2 948 505.540			
L322	45 373.240	2 948 575.630		R322	45 263.930	2 948 499.230			
L323	45 474.130	2 948 486.190		R323	45 274.780	2 948 462.190			
L324	45 435.610	2 948 448.420		R324	45 372.440	2 948 386.510			
L325	45 513.250	2 948 321.790		R325	45 907.880	2 947 848.960			
L326	45 645.590	2 948 153.030		R326	46 181.390	2 947 532.620			
L327	45 927.630	2 947 868.590		R327	46 490.040	2 947 178.530			
L328	46 216.420	2 947 537.920		R328	47 100.110	2 946 372.530			
L329	46 456.060	2 947 263.540		R329	47 107.660	2 946 367.020			
L330	46 495.030	2 947 216.210		R330	47 209.060	2 946 294.480			
L331	46 532.840	2 947 170.280		R331	47 291.970	2 946 240.550			
L332	47 030.400	2 946 507.540		R332	47 314.140	2 946 230.800			
L333	47 064.560	2 946 468.000		R333	47 420.830	2 946 170.570			
L334	47 147.590	2 946 379.560		R334	48 513.970	2 945 621.230			
L335	47 265.150	2 946 293.250		R335	48 981.170	2 945 361.880			
L336	47 441.540	2 946 200.980		R336	49 012.810	2 945 345.250			
L337	47 461.180	2 946 189.110		R337	49 234.970	2 945 218.690			
L338	48 510.590	2 945 655.370		R338	49 328.930	2 945 161.540			
L339	48 518.730	2 945 651.990		R339	49 758.740	2 944 842.920			
L340	48 534.070	2 945 645.600		R340	49 941.400	2 944 701.540			
L341	49 328.200	2 945 201.500		R341	50 196.720	2 944 487.300			
L342	49 779.010	2 944 866.120		R342	50 397.450	2 944 313.250			
L343	49 959.030	2 944 725.880		R343	50 441.240	2 944 275.960			
L344	50 195.500	2 944 528.700							
L345	50 419.070	2 944 338.430							
L346	50 463.080	2 944 301.360							
					Vel 20 Van 20 Sheet of P753/09				